


FINAL SURVEY	SURVEYED	BY	DATE
NOTE BOOK	NO.		

ORIGINAL SURVEY	SURVEYED	BY	DATE
NOTE BOOK	NO.		

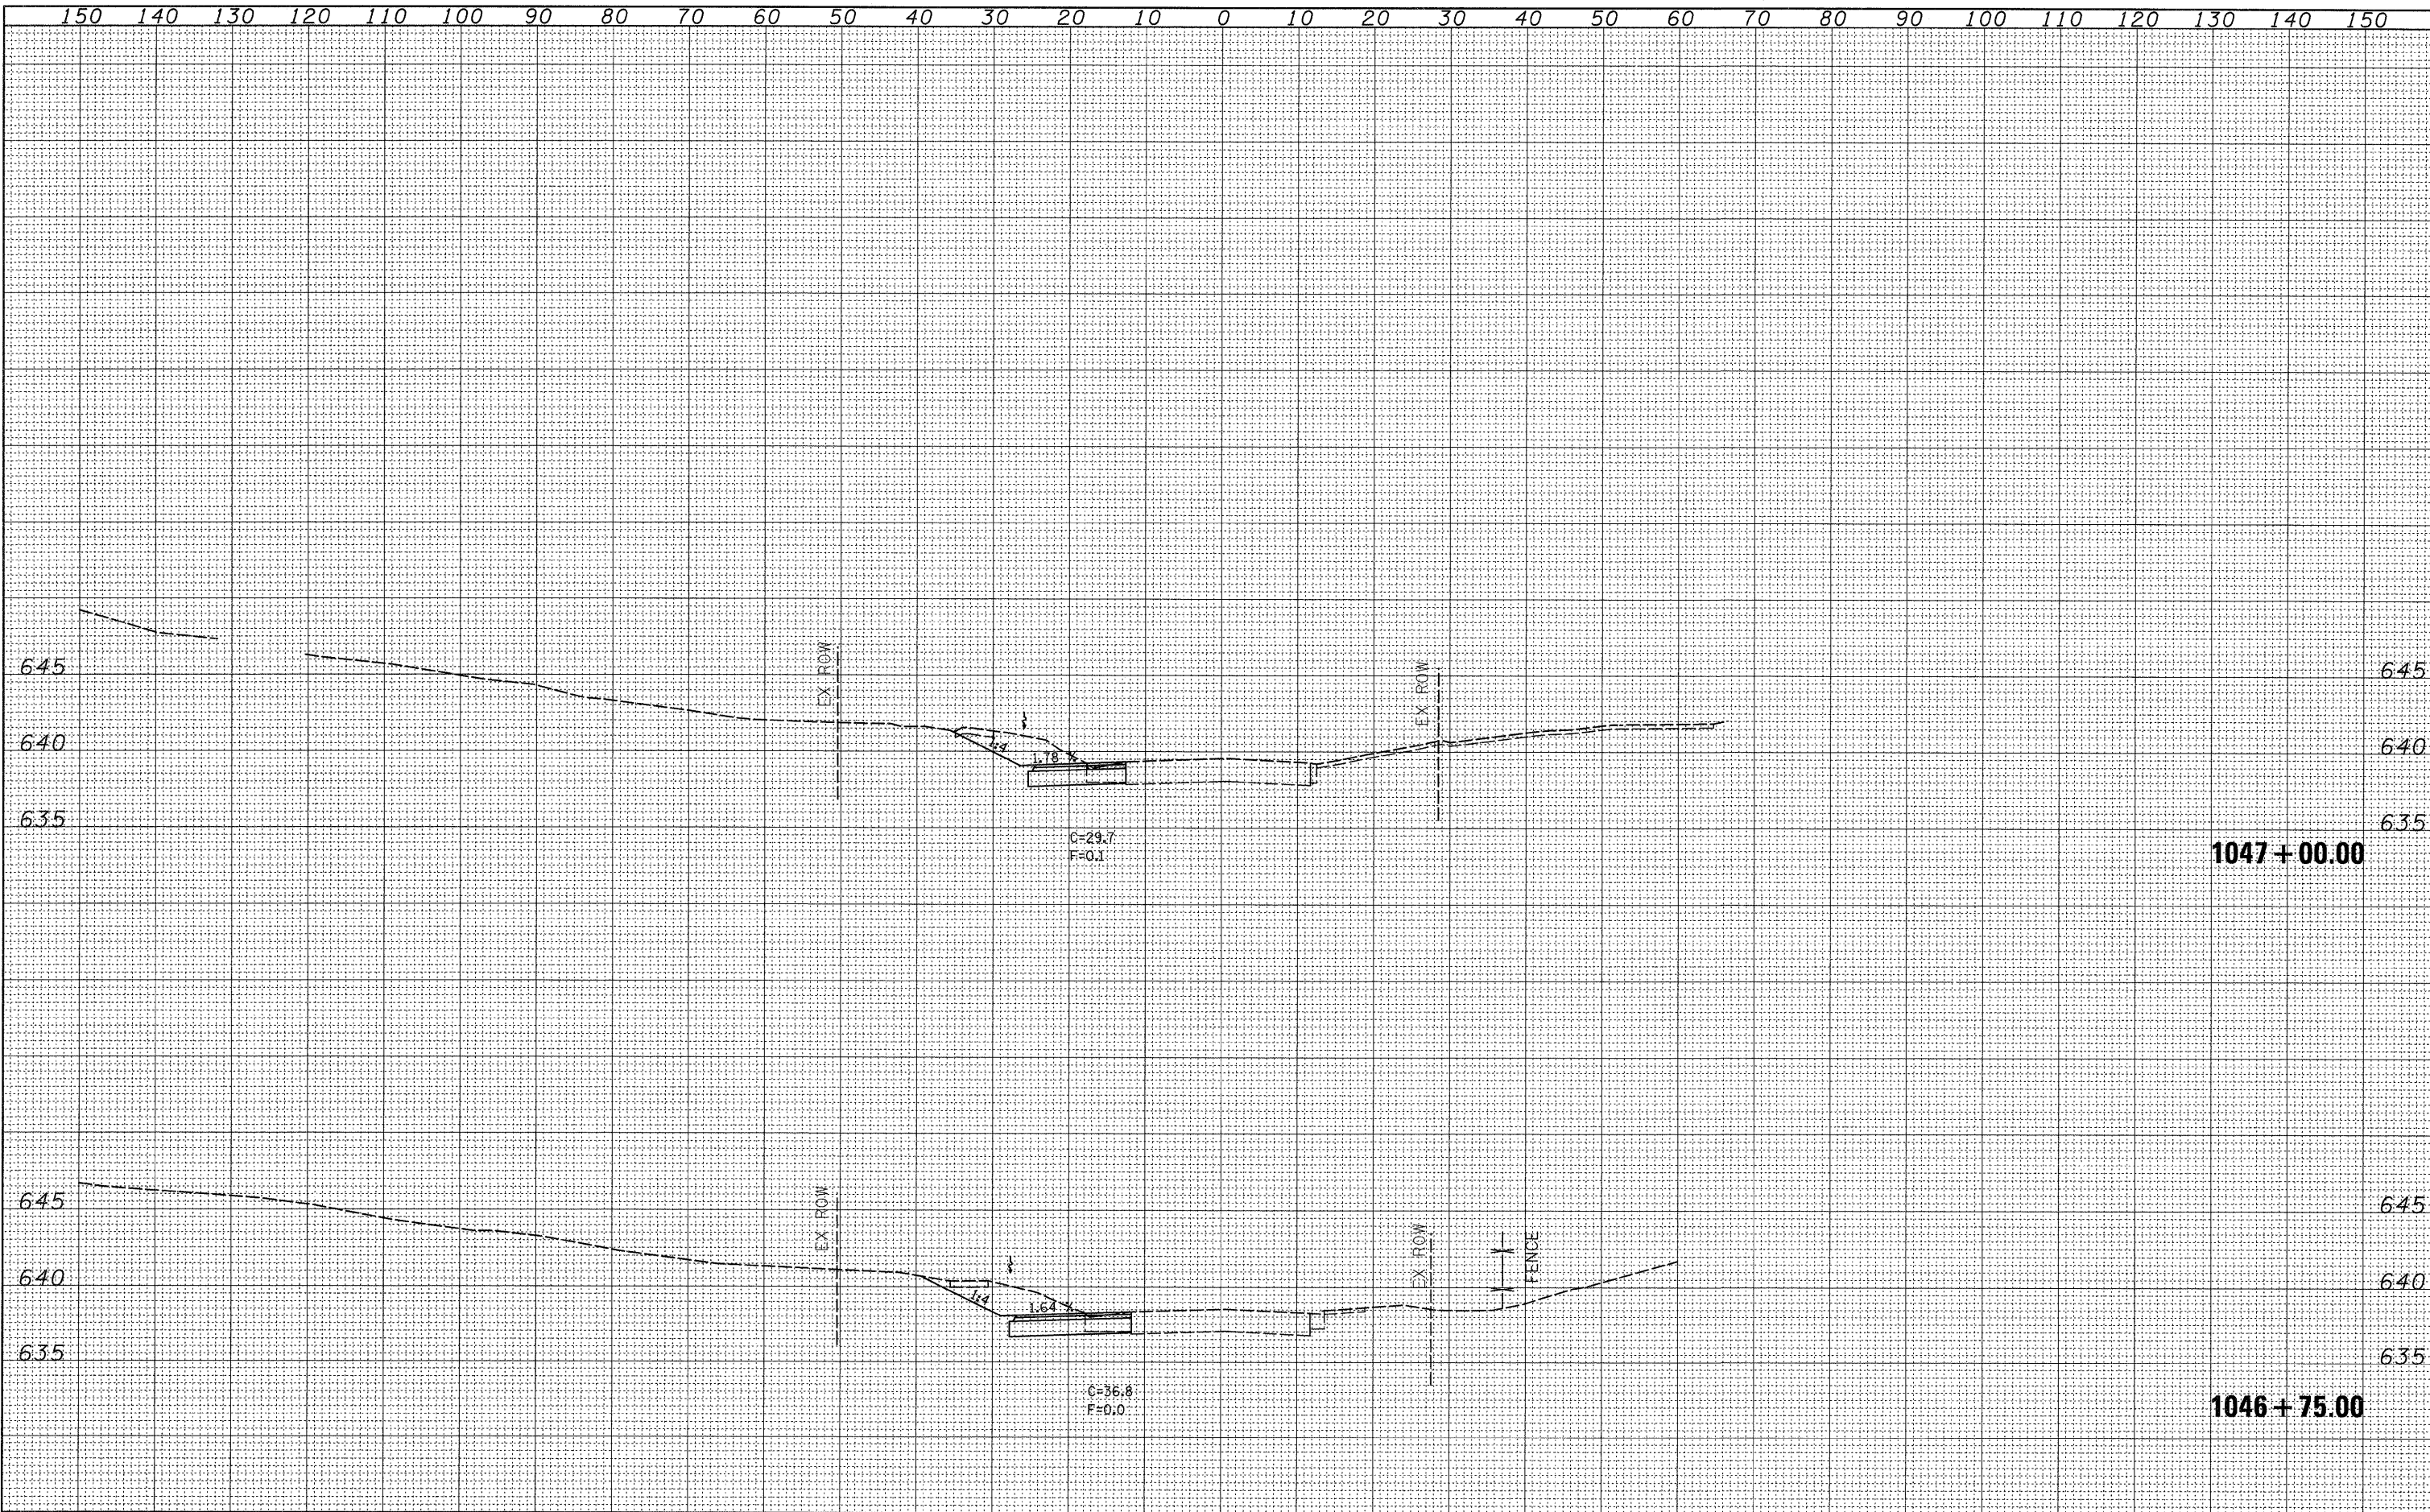

FILE NAME =	USER NAME = jordanhd	DESIGNED -	REVISED -	STATE OF ILLINOIS DEPARTMENT OF TRANSPORTATION	PRE-STAGE 1			F.A.P. RTE.	SECTION	COUNTY	TOTAL SHEETS	SHEET NO.	
c:\pw_work\pwsdot\jordanhd\dms34554\d13905\stg.dgn		DRAWN -	REVISED -		309	(17R)B	WHITESIDE	376	197	CONTRACT NO. 64B74			
		CHECKED -	REVISED -		SCALE:			SHEET NO.	OF	SHEETS	STA. 1046+75.00 TO STA. 1047+00.00	ILLINOIS FED. AID PROJECT	
		DATE -	REVISED -										