


FINAL SURVEY	DATE
SURVEYED	BY
TEMPLATE	
NOTE BOOK	
AREAS CHECKED	
NO.	

ORIGINAL SURVEY	DATE
SURVEYED	BY
TEMPLATE	
NOTE BOOK	
AREAS CHECKED	
NO.	

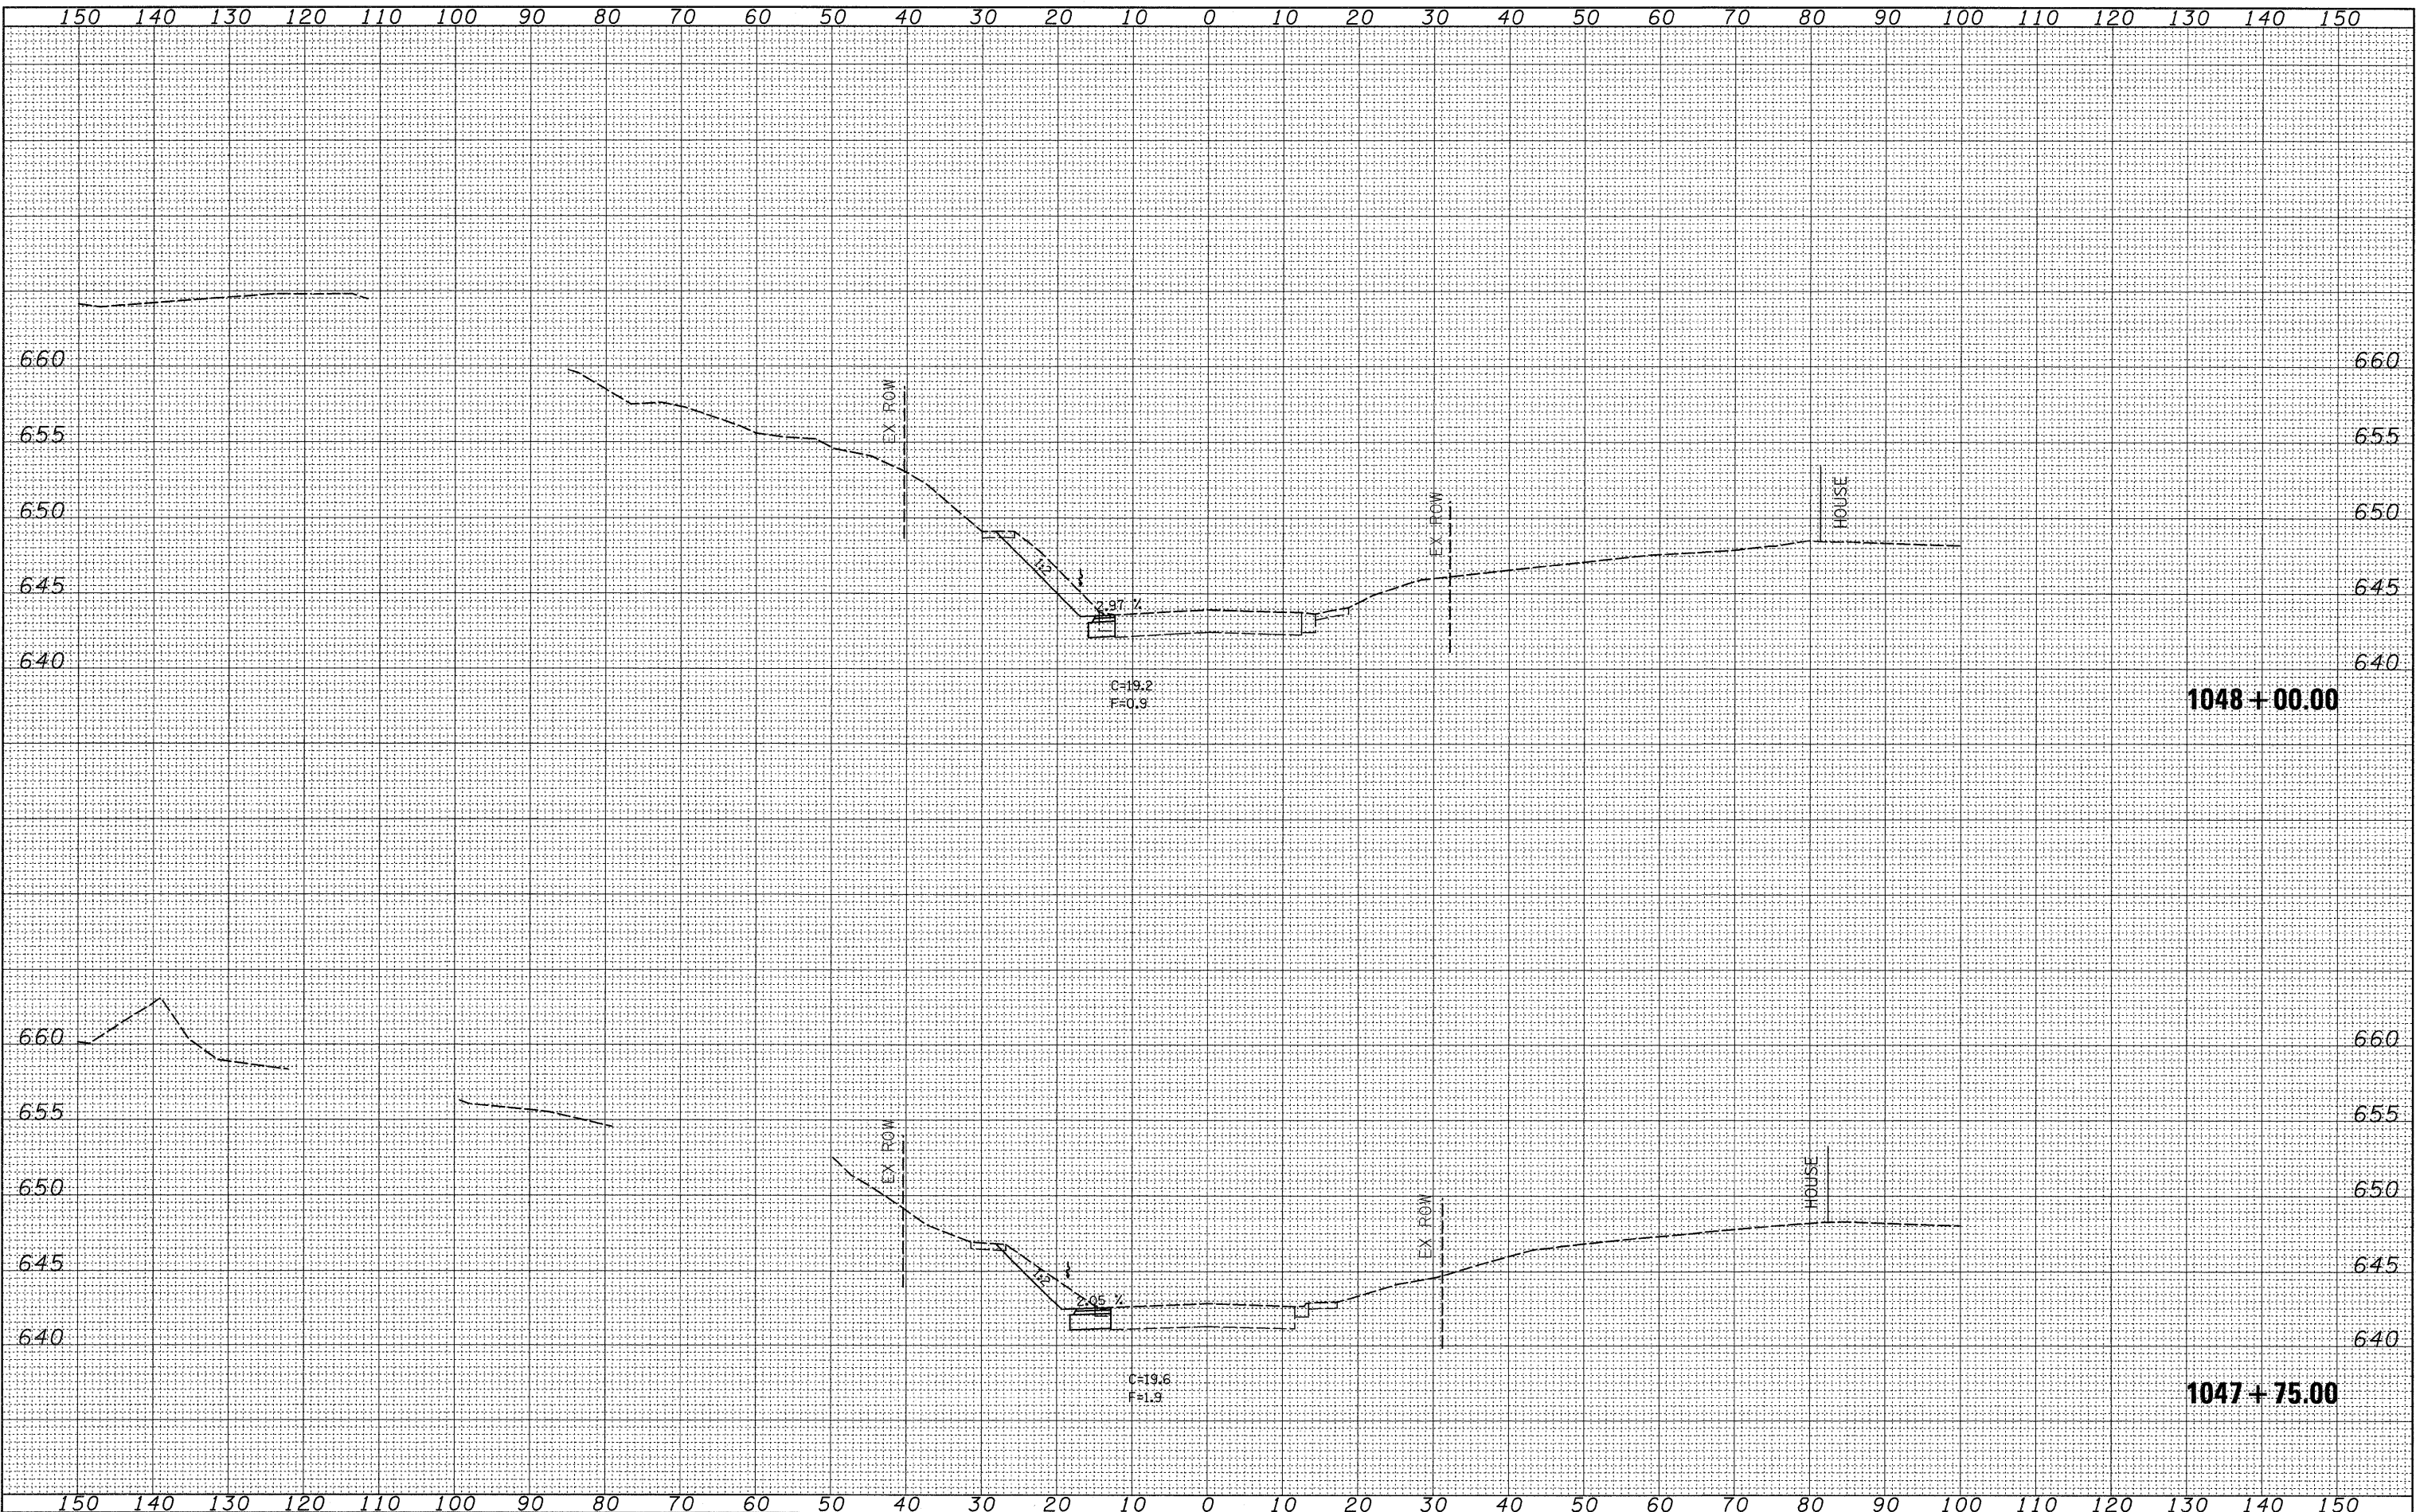

**1048+00.00**

**1047+75.00**

FILE NAME =  
 c:\pw\_work\pwsdot\jordanhd\dms34554\dl3905xstg.dgn

USER NAME = jordanhd  
 PLOT SCALE = 10.0000' / IN.  
 PLOT DATE = Mon Mar 16 07:19:22 2009

DESIGNED -  
 DRAWN -  
 CHECKED -  
 DATE -

REVISED -  
 REVISED -  
 REVISED -  
 REVISED -

**STATE OF ILLINOIS  
 DEPARTMENT OF TRANSPORTATION**

**PRE-STAGE 1**

SCALE: SHEET NO. OF SHEETS STA. 1047+75.00 TO STA. 1048+00.00

F.A.P. RTE. 309	SECTION (17)B	COUNTY WHITESIDE	TOTAL SHEETS 376	SHEET NO. 199
CONTRACT NO. 64B74				
ILLINOIS FED. AID PROJECT				