


BY	DATE
SURVEYED	
PLOTTED	
TEMPLATE	
NOTE BOOK	
AREAS CHECKED	
NO.	

BY	DATE
SURVEYED	
PLOTTED	
TEMPLATE	
NOTE BOOK	
AREAS CHECKED	
NO.	

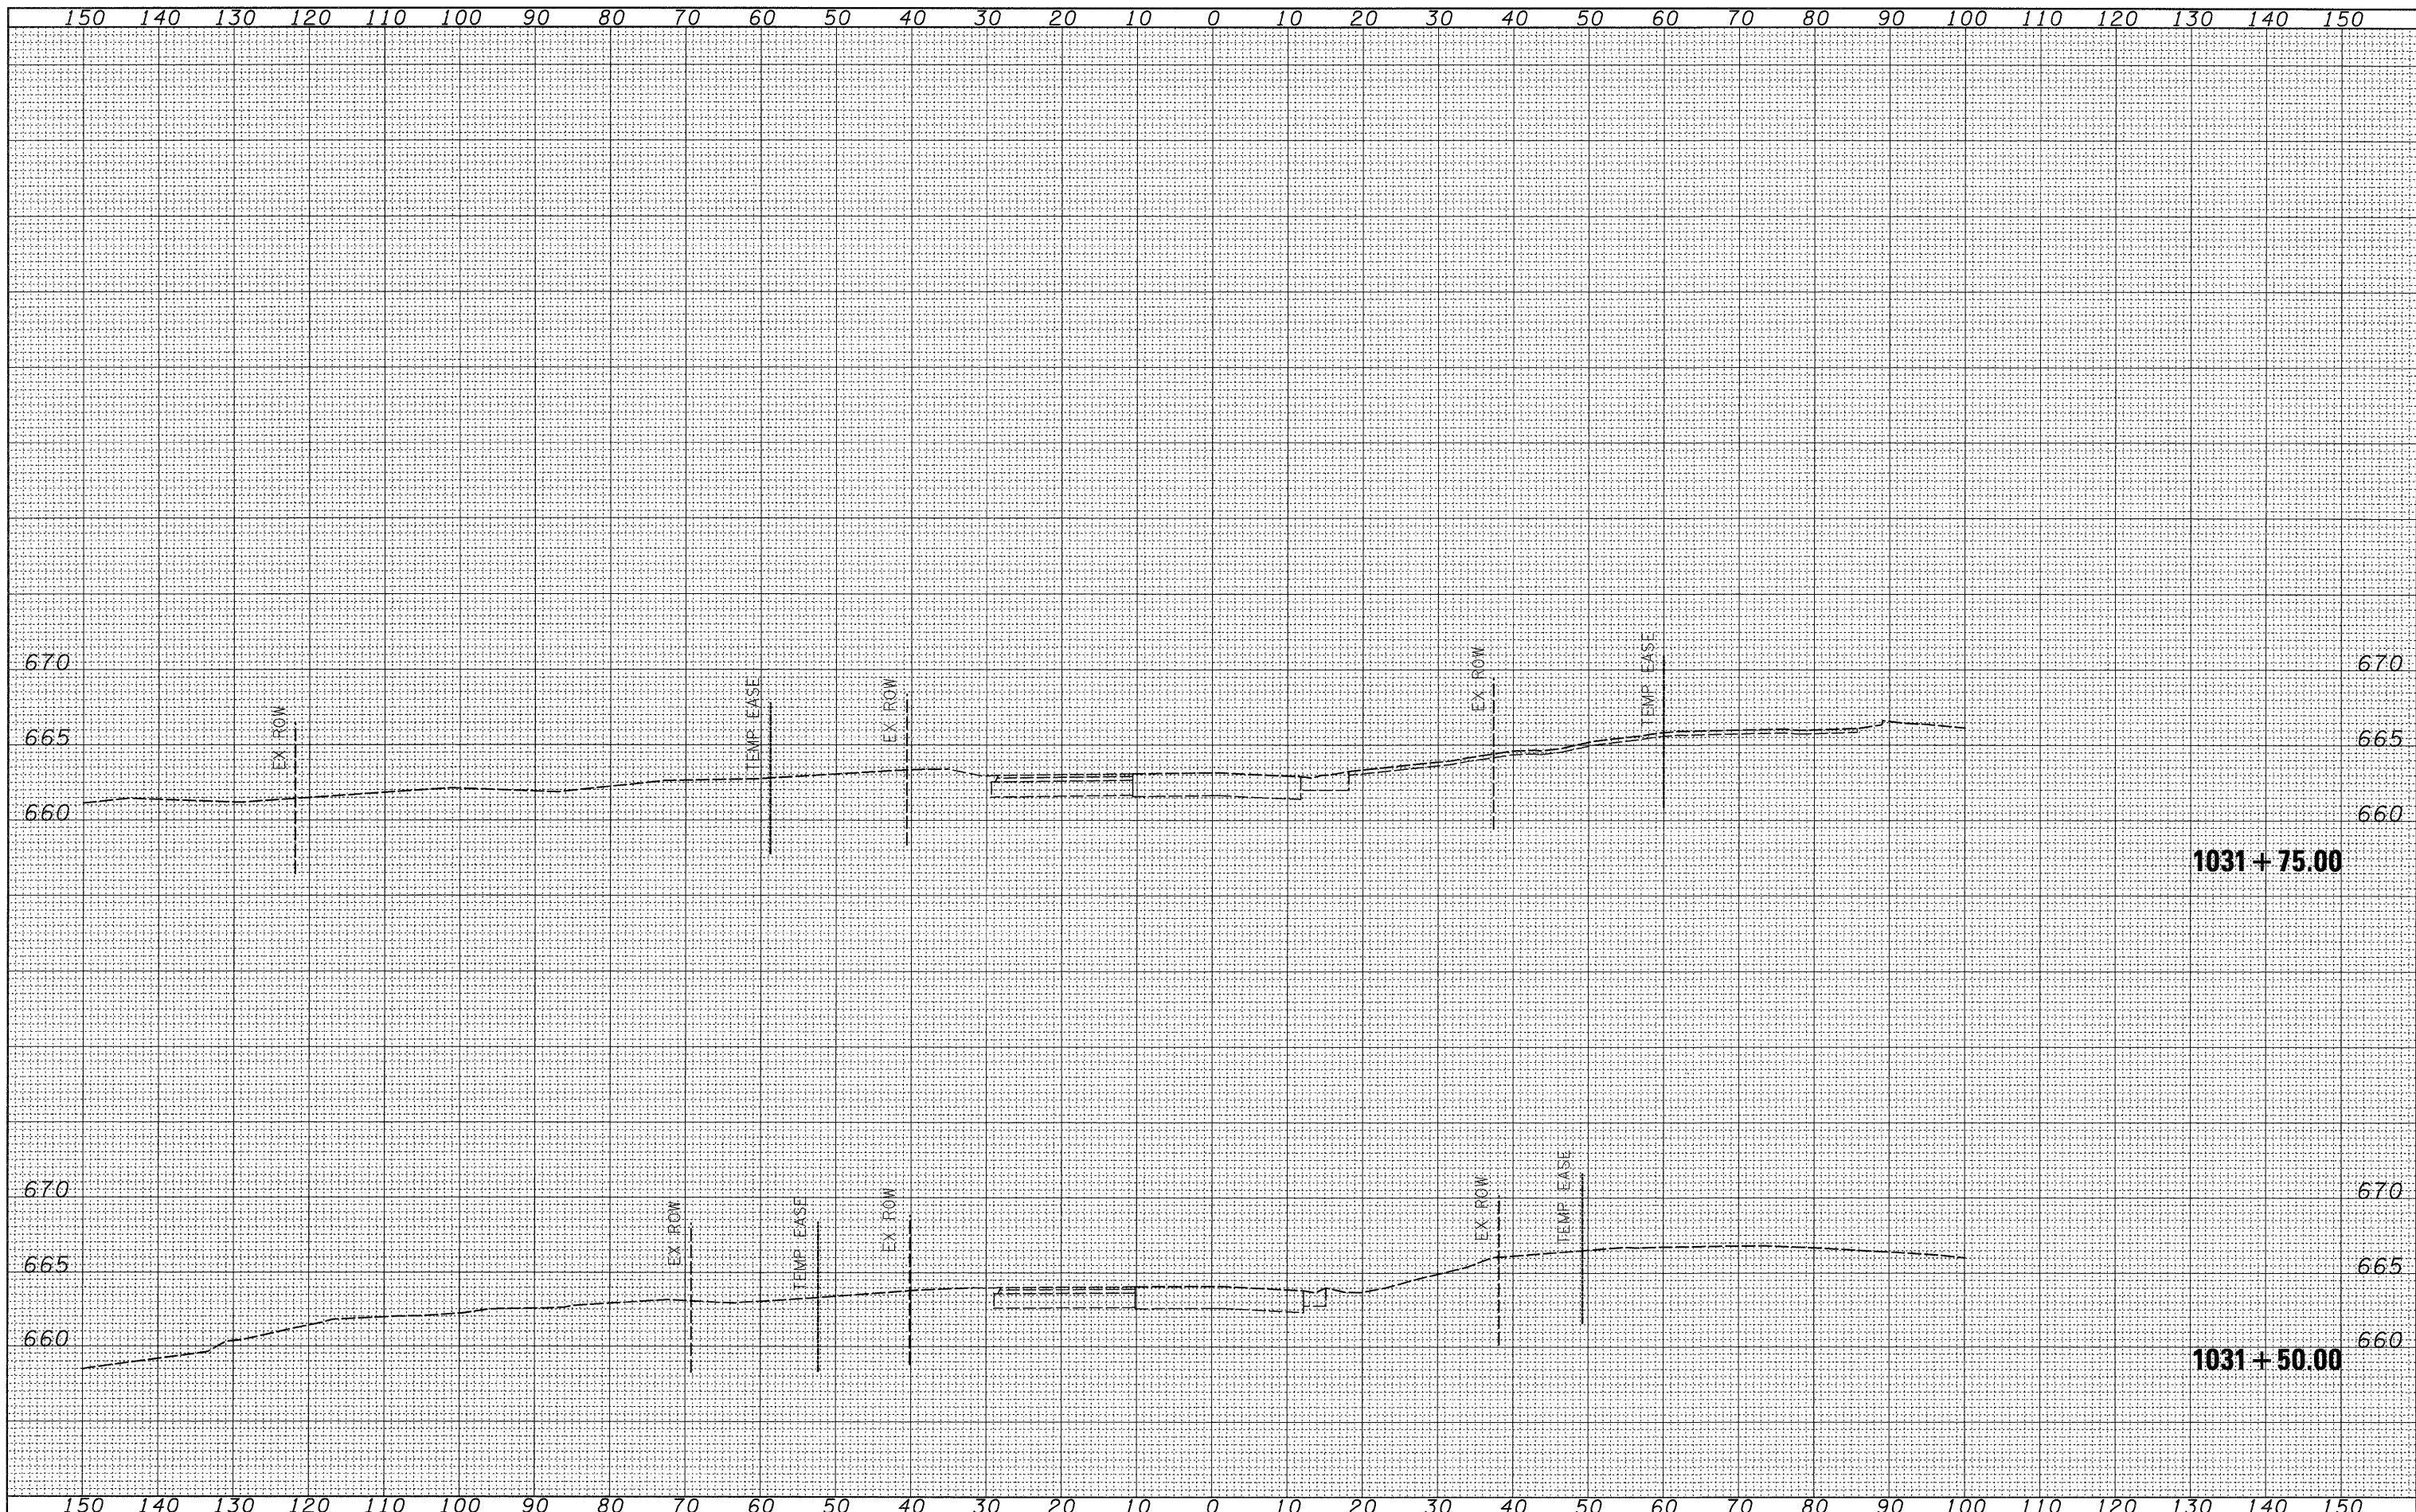

FILE NAME = c:\pwork\pwork\jordanhd\dms34554\d13905\stg

USER NAME = jordanhd
 b.dgn
 PLOT SCALE = 10.0000' / IN.
 PLOT DATE = Mon Mar 16 07:17:06 2009

DESIGNED -
 DRAWN -
 CHECKED -
 DATE -

REVISED -
 REVISED -
 REVISED -
 REVISED -

**STATE OF ILLINOIS
 DEPARTMENT OF TRANSPORTATION**

STAGE 1

SCALE: SHEET NO. OF SHEETS STA. 1031+50.00 TO STA. 1031+75.00

F.A.P. RTE. 309	SECTION (1)R/B	COUNTY WHITESIDE	TOTAL SHEETS 376	SHEET NO. 204
CONTRACT NO. 64B74				
[ILLINOIS] FED. AID PROJECT				