


FINAL SURVEY NO.	
SURVEYED	
PLOTTED	
NOTE BOOK	
AREAS CHECKED	
BY	
DATE	

ORIGINAL SURVEY NO.	
SURVEYED	
PLOTTED	
NOTE BOOK	
AREAS CHECKED	
BY	
DATE	

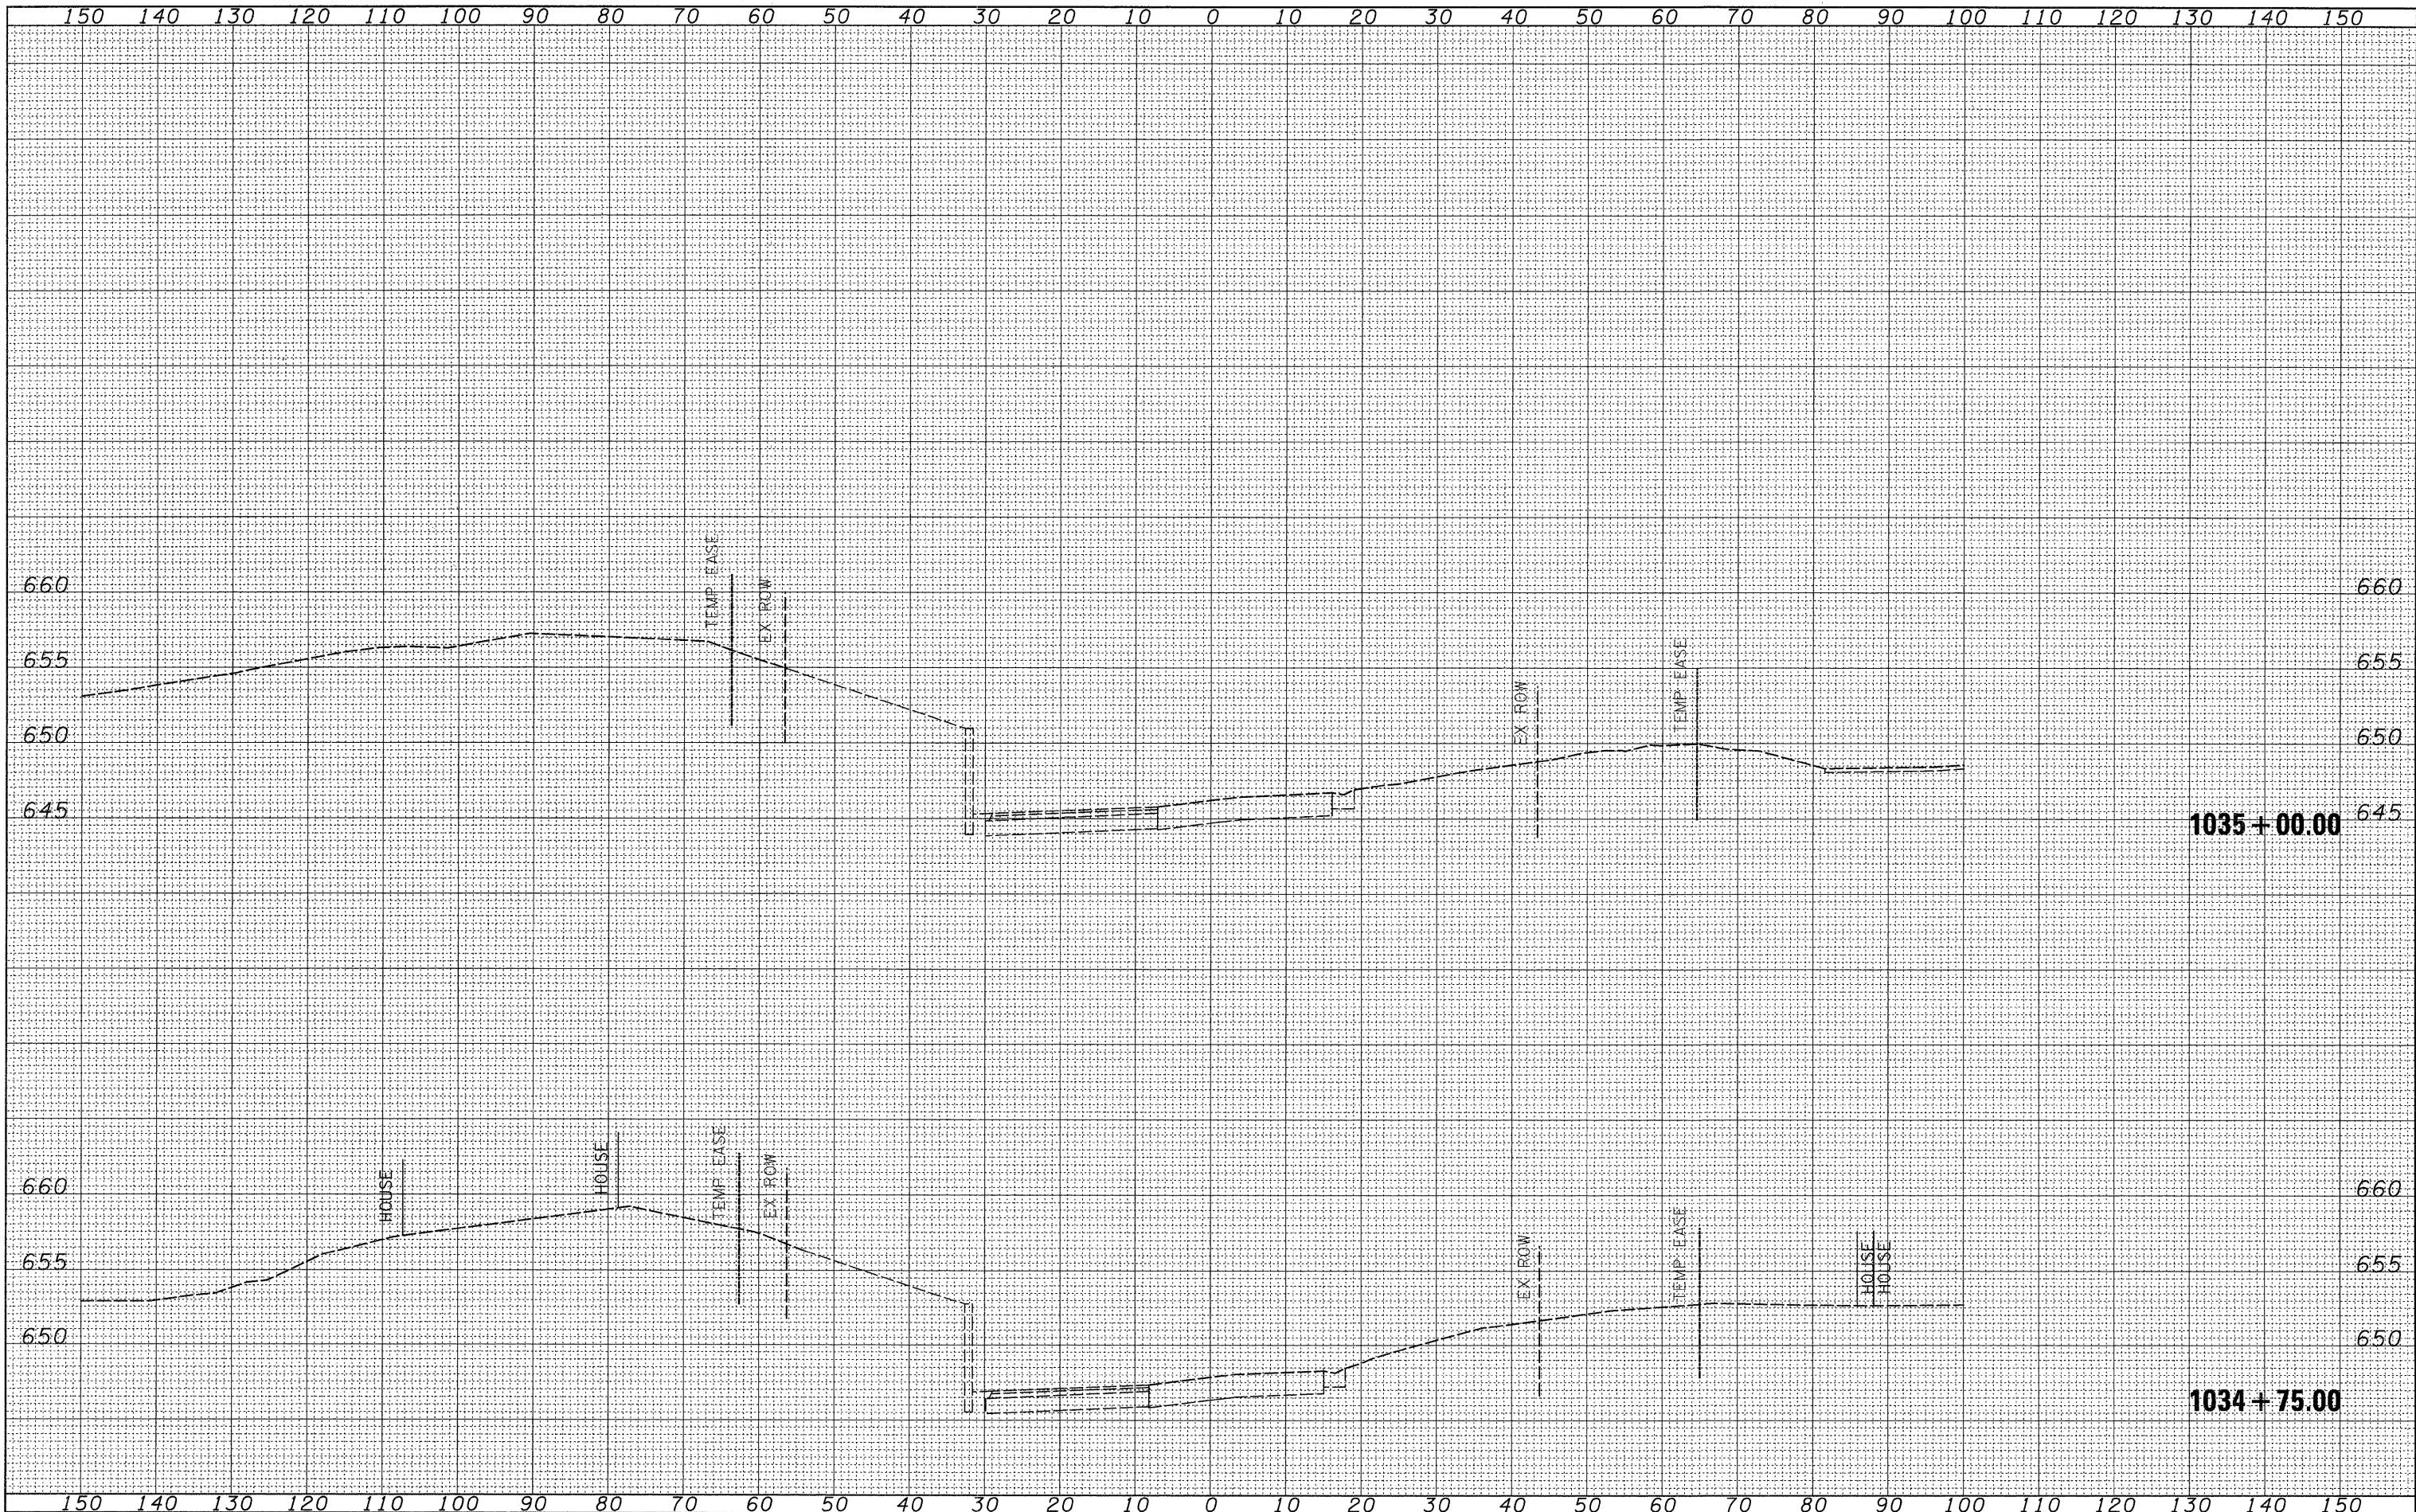

FILE NAME = c:\pv_work\pvxdot\jordanhd\dms34554\d13905xstg1.b.dgn

USER NAME = jordanhd
 DESIGNED -
 DRAWN -
 CHECKED -
 PLOT DATE = Mon Mar 16 07:17:08 2009

REVISIED -
 REVISIED -
 REVISIED -
 REVISIED -

**STATE OF ILLINOIS
 DEPARTMENT OF TRANSPORTATION**

STAGE 1

SCALE: SHEET NO. OF SHEETS STA. 1034+75.00 TO STA. 1035+00.00

F.A.P. RTE. 309	SECTION (17R)B	COUNTY WHITESIDE	TOTAL SHEETS 376	SHEET NO. 211
			CONTRACT NO. 64B74	
ILLINOIS FED. AID PROJECT				