


FINAL SURVEY	BY	DATE
PLANNED		
NOTE BOOK		
AREAS CHECKED		
NO.		

ORIGINAL SURVEY	BY	DATE
PLANNED		
NOTE BOOK		
AREAS CHECKED		
NO.		

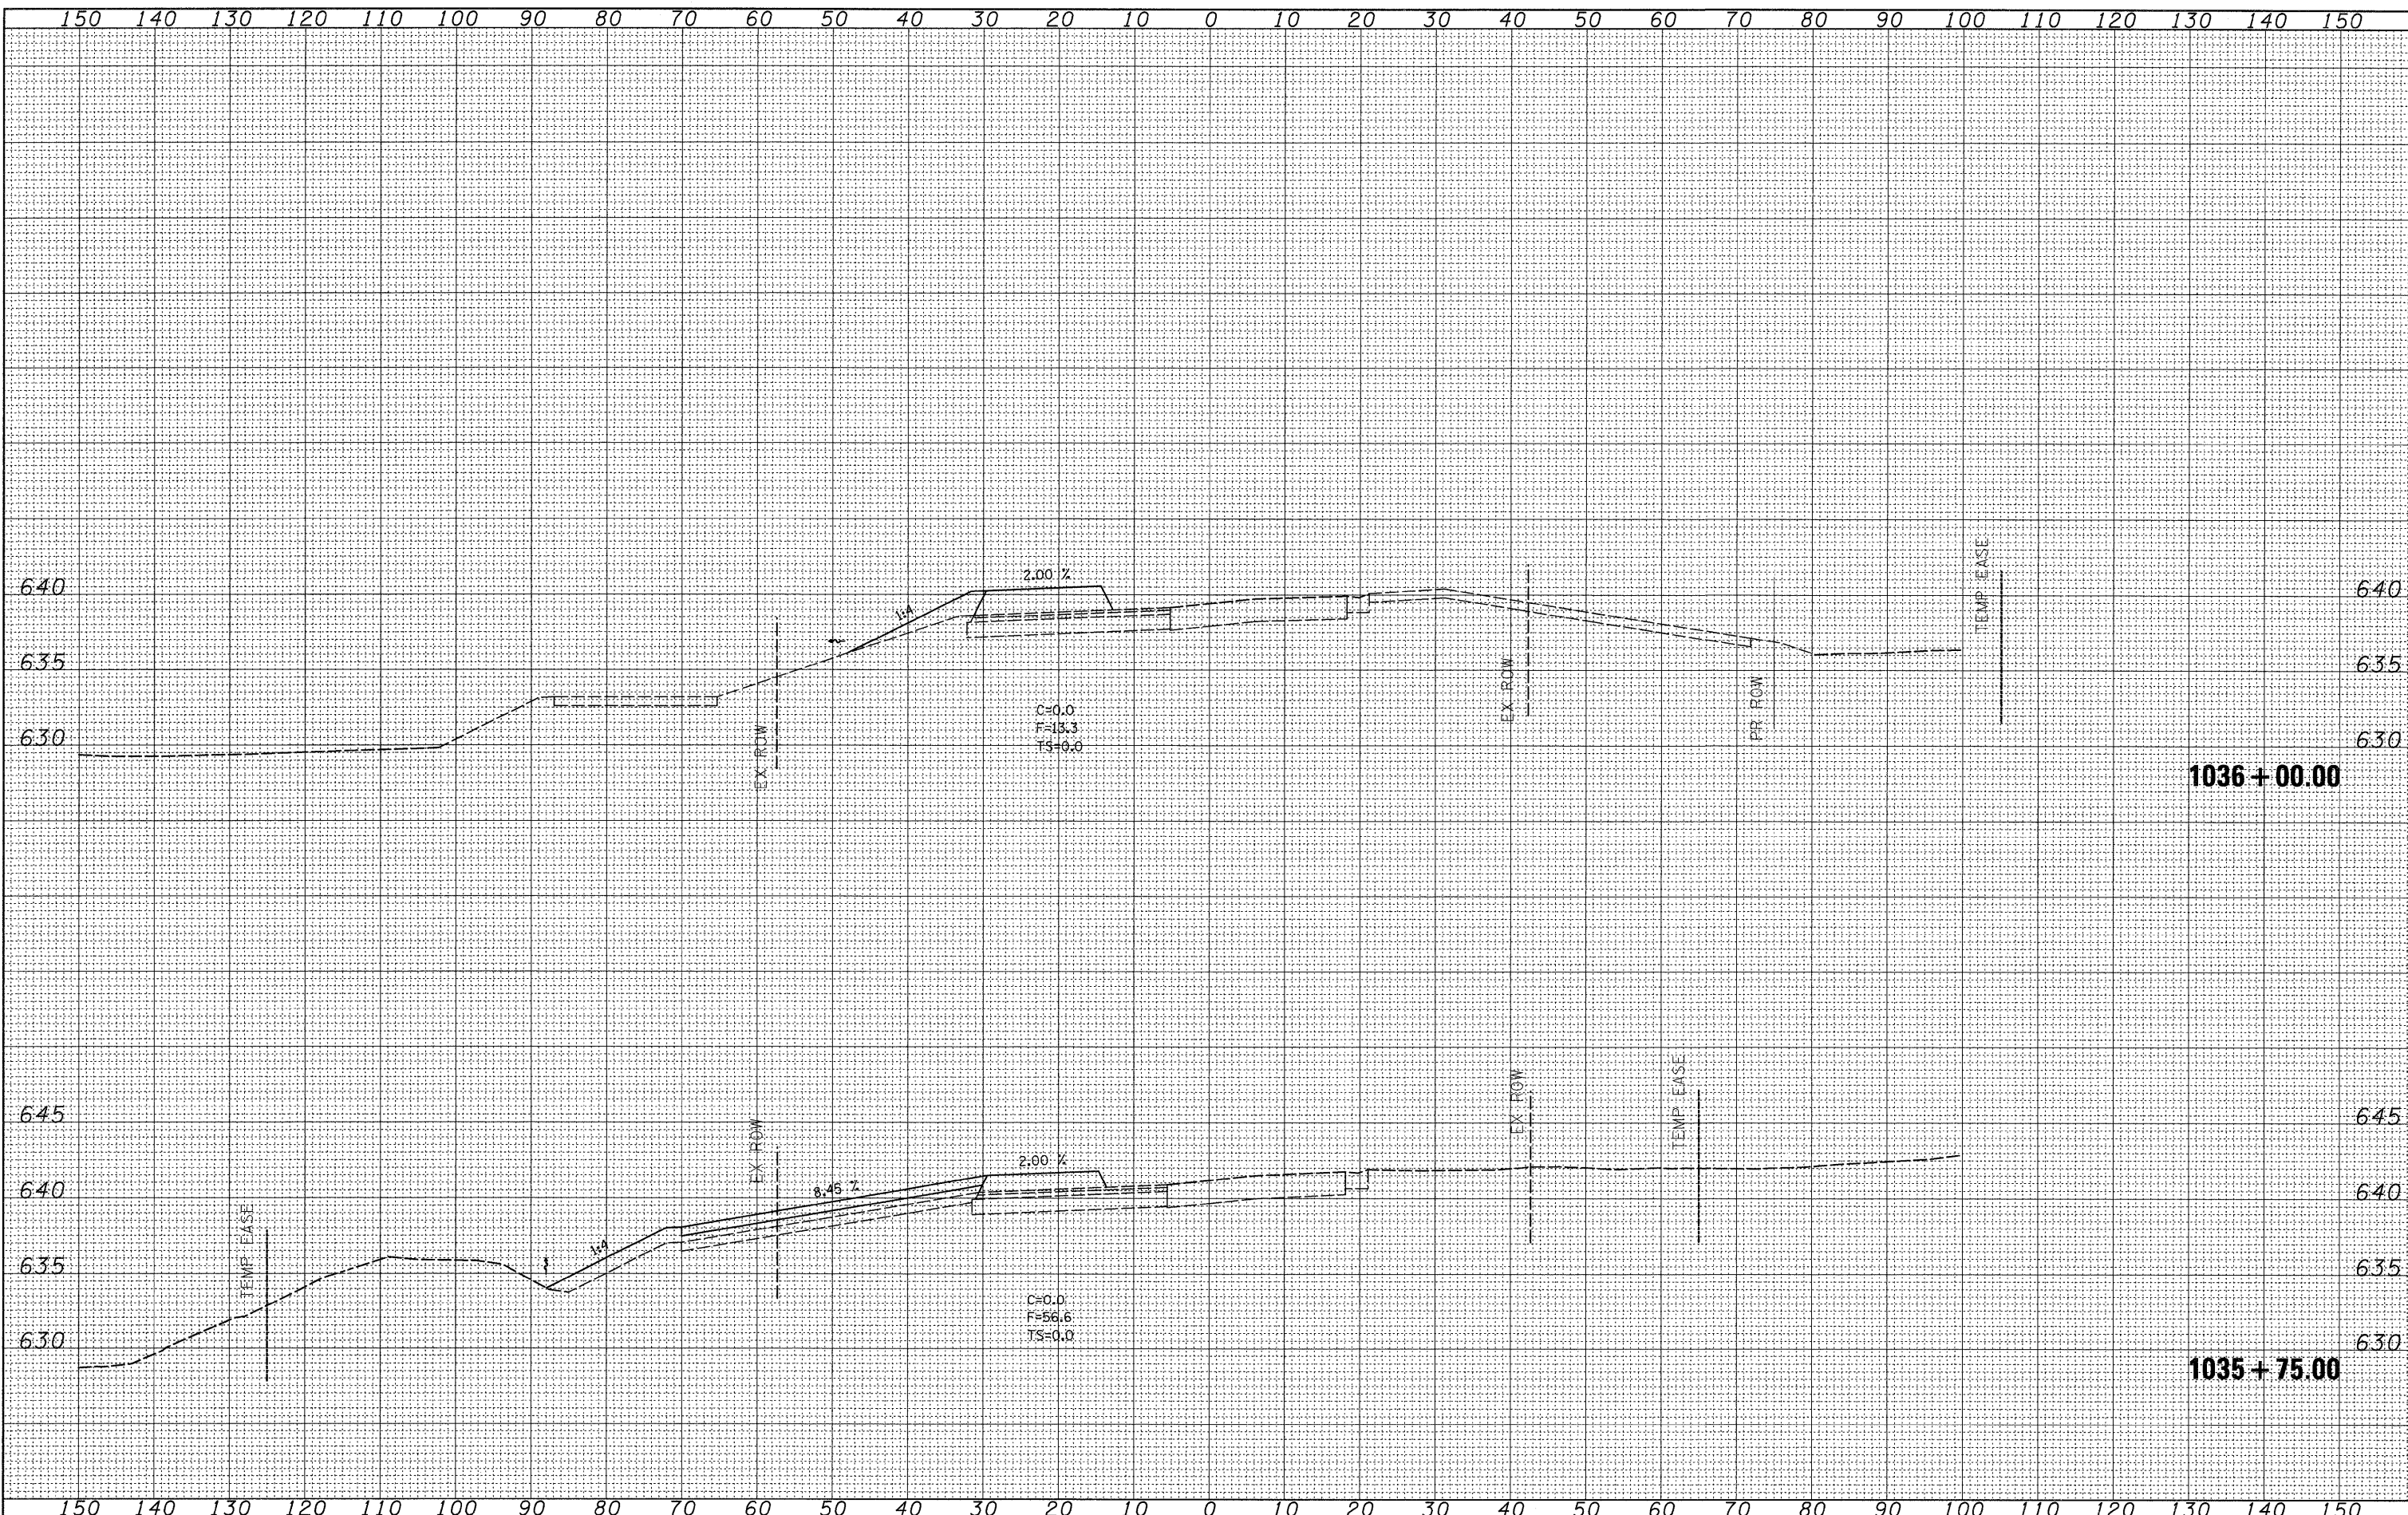

FILE NAME =	USER NAME = jordanhd	DESIGNED -	REVISED -	STATE OF ILLINOIS DEPARTMENT OF TRANSPORTATION	STAGE 1		F.A.P. RTE.	SECTION	COUNTY	TOTAL SHEETS	SHEET NO.
ca:\pw_work\pww\dot\jordanhd\dms34554\d13905xstg.bdsn		DRAWN -	REVISED -		309	(17R)B	WHITESIDE	376	213		
PLOT SCALE = 10.0000 "/td> <td></td> <td>CHECKED -</td> <td>REVISED -</td> <td colspan="2" style="text-align: center;">SCALE: SHEET NO. OF SHEETS STA. 1035+75.00 TO STA. 1036+00.00</td> <td colspan="2" style="text-align: center;">CONTRACT NO. 64B74</td> <td colspan="2" style="text-align: center;">ILLINOIS FED. AID PROJECT</td>		CHECKED -	REVISED -		SCALE: SHEET NO. OF SHEETS STA. 1035+75.00 TO STA. 1036+00.00		CONTRACT NO. 64B74		ILLINOIS FED. AID PROJECT		
PLOT DATE = Mon Mar 16 07:17:09 2009		DATE -	REVISED -								