


FINAL SURVEY	DATE
SURVEYED	BY
PLOTTED	
NOTE BOOK	
AREAS	
CHECKED	
NO.	

ORIGINAL SURVEY	DATE
SURVEYED	BY
PLOTTED	
NOTE BOOK	
AREAS	
CHECKED	
NO.	

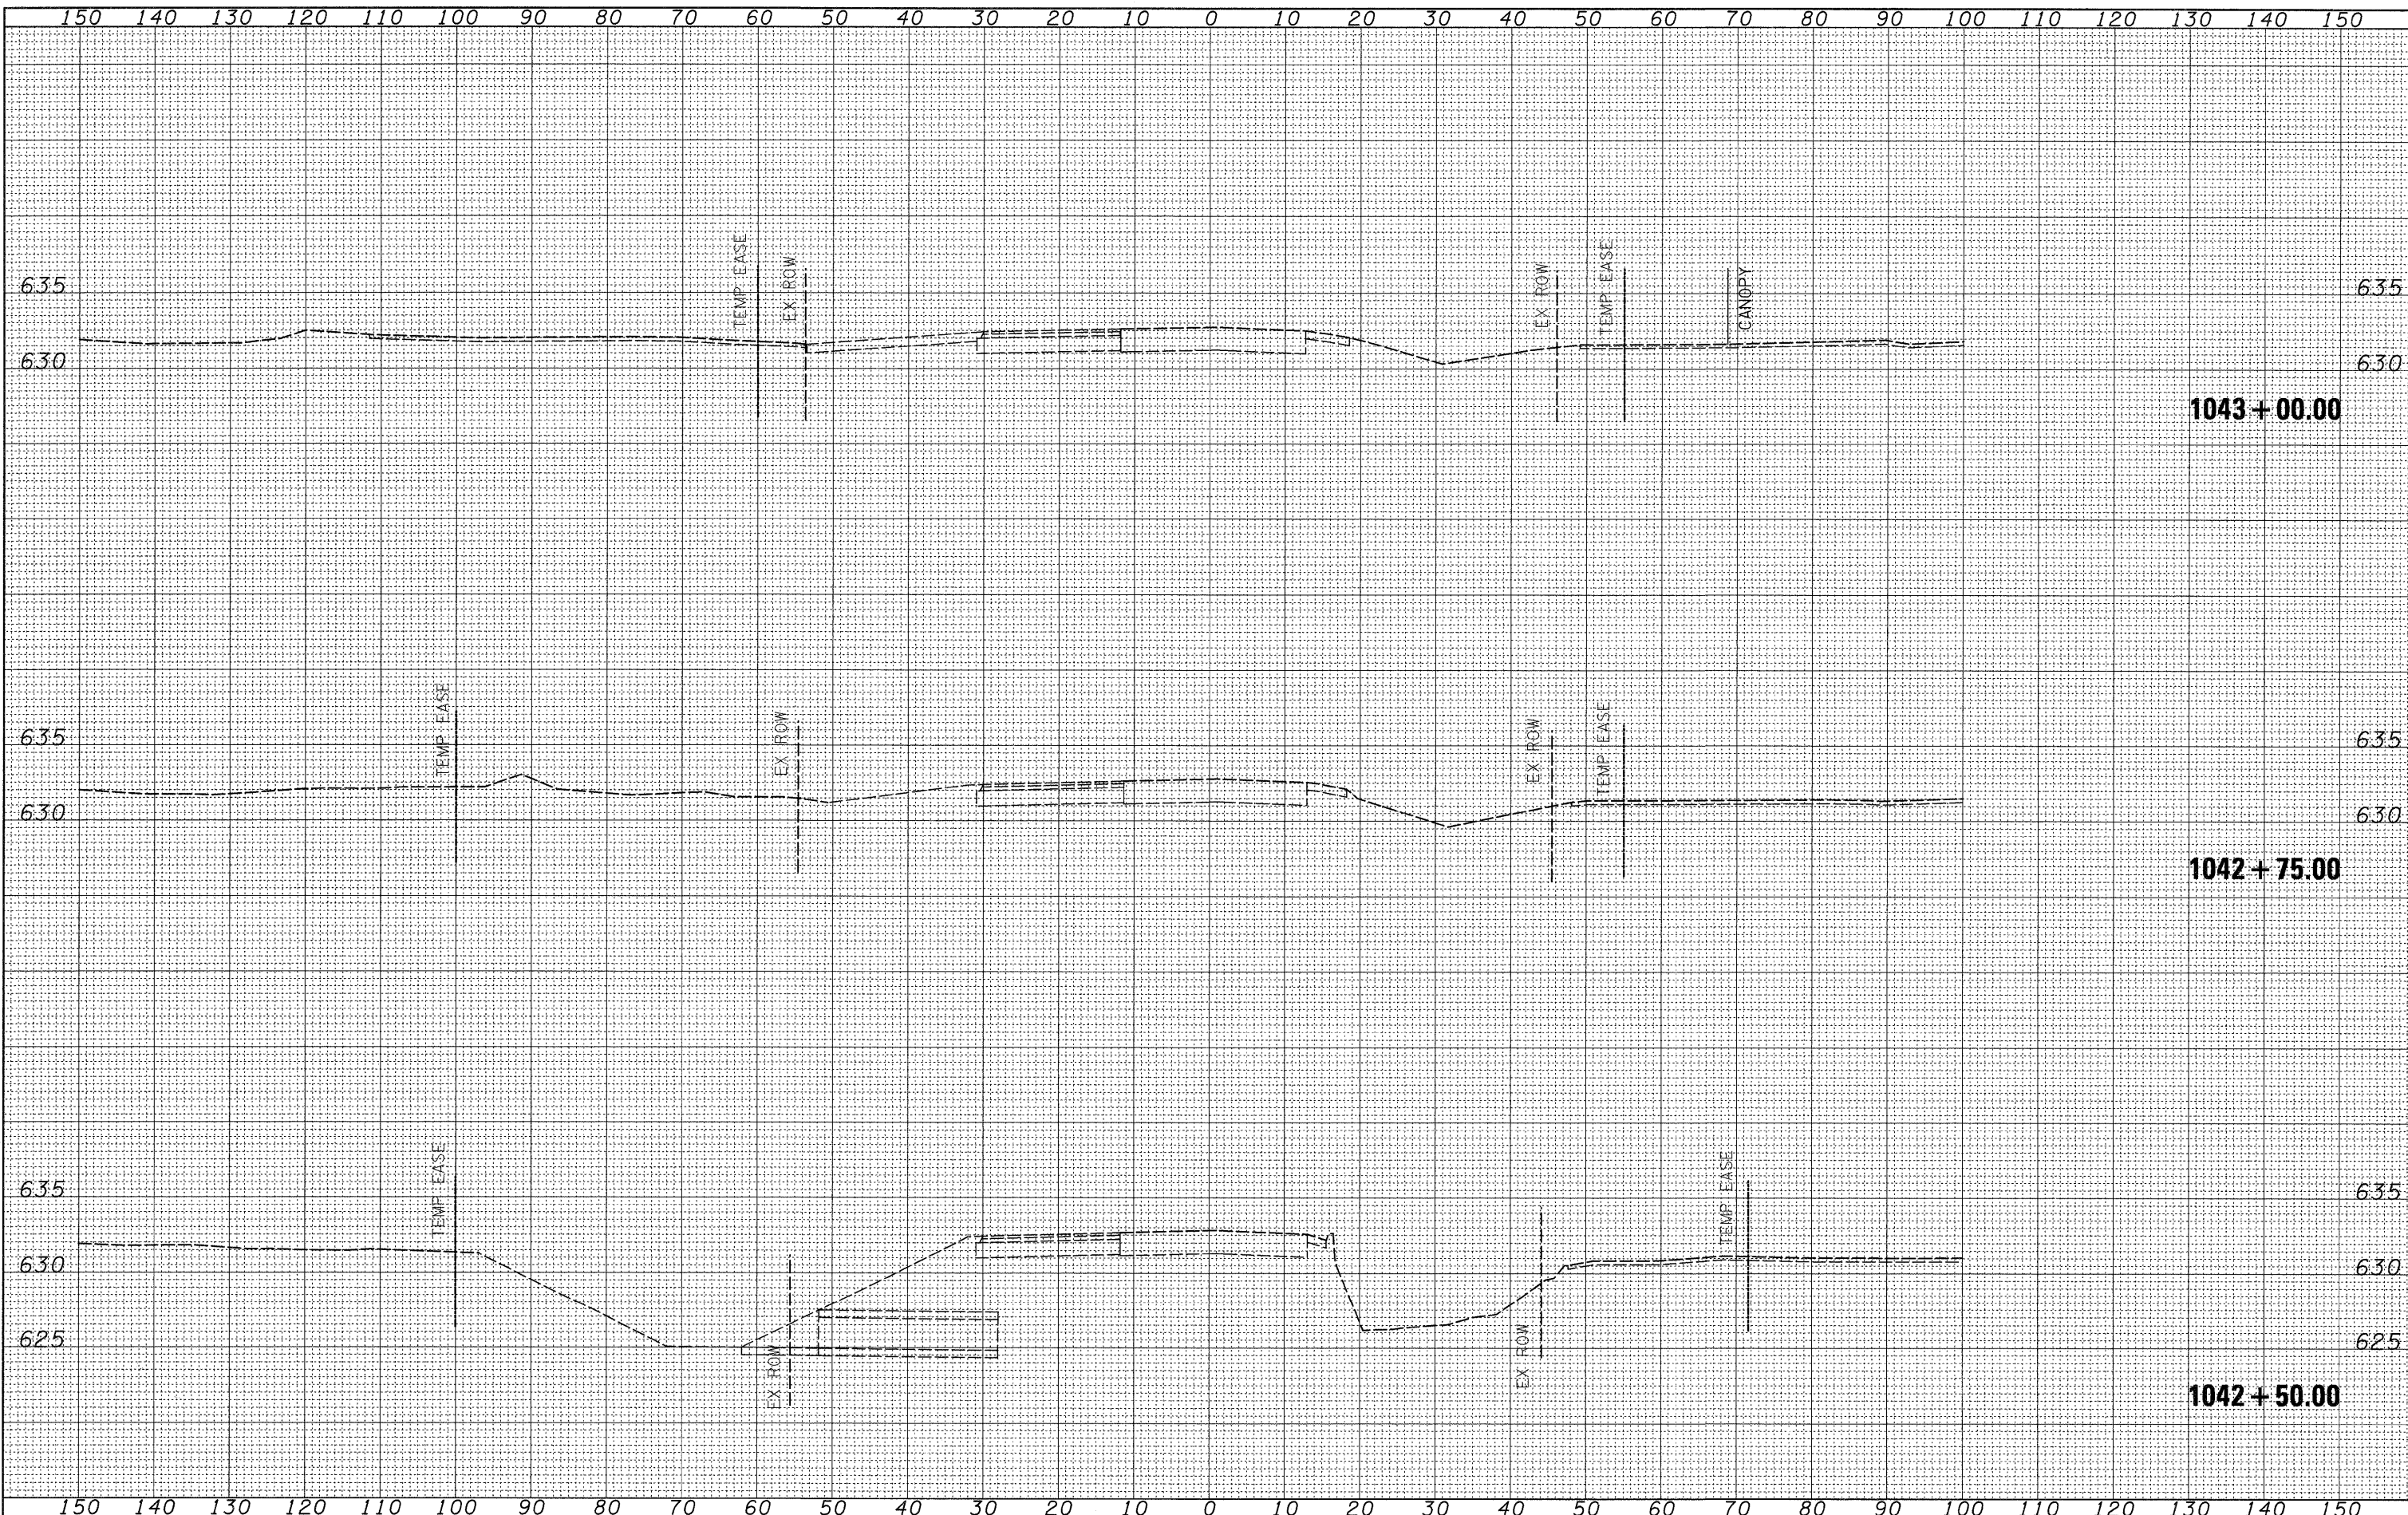

FILE NAME =	USER NAME = jordanhd	DESIGNED -	REVISED -	STATE OF ILLINOIS DEPARTMENT OF TRANSPORTATION	STAGE 1			F.A.P. RTE.	SECTION	COUNTY	TOTAL SHEETS	SHEET NO.
ct:\pe_work\pwwdot\jordanhd\dms34554\dl3905\stg1.bdg		DRAWN -	REVISED -		309	(17R)B	WHITESIDE	376	222			
		PLLOT SCALE = 10.0000 "/td> <td>CHECKED -</td> <td>REVISED -</td> <td colspan="3">CONTRACT NO. 64B74</td> <td></td>	CHECKED -		REVISED -	CONTRACT NO. 64B74						
		PLLOT DATE = Mon Mar 16 07:17:13 2009	DATE -		REVISED -	ILLINOIS FED. AID PROJECT						