


DATE	
BY	
SURVEYED	
PLOTTED	
TEMPLATE	
NOTE BOOK	
AREAS	
CHECKED	
NO.	

DATE	
BY	
SURVEYED	
PLOTTED	
TEMPLATE	
NOTE BOOK	
AREAS	
CHECKED	
NO.	

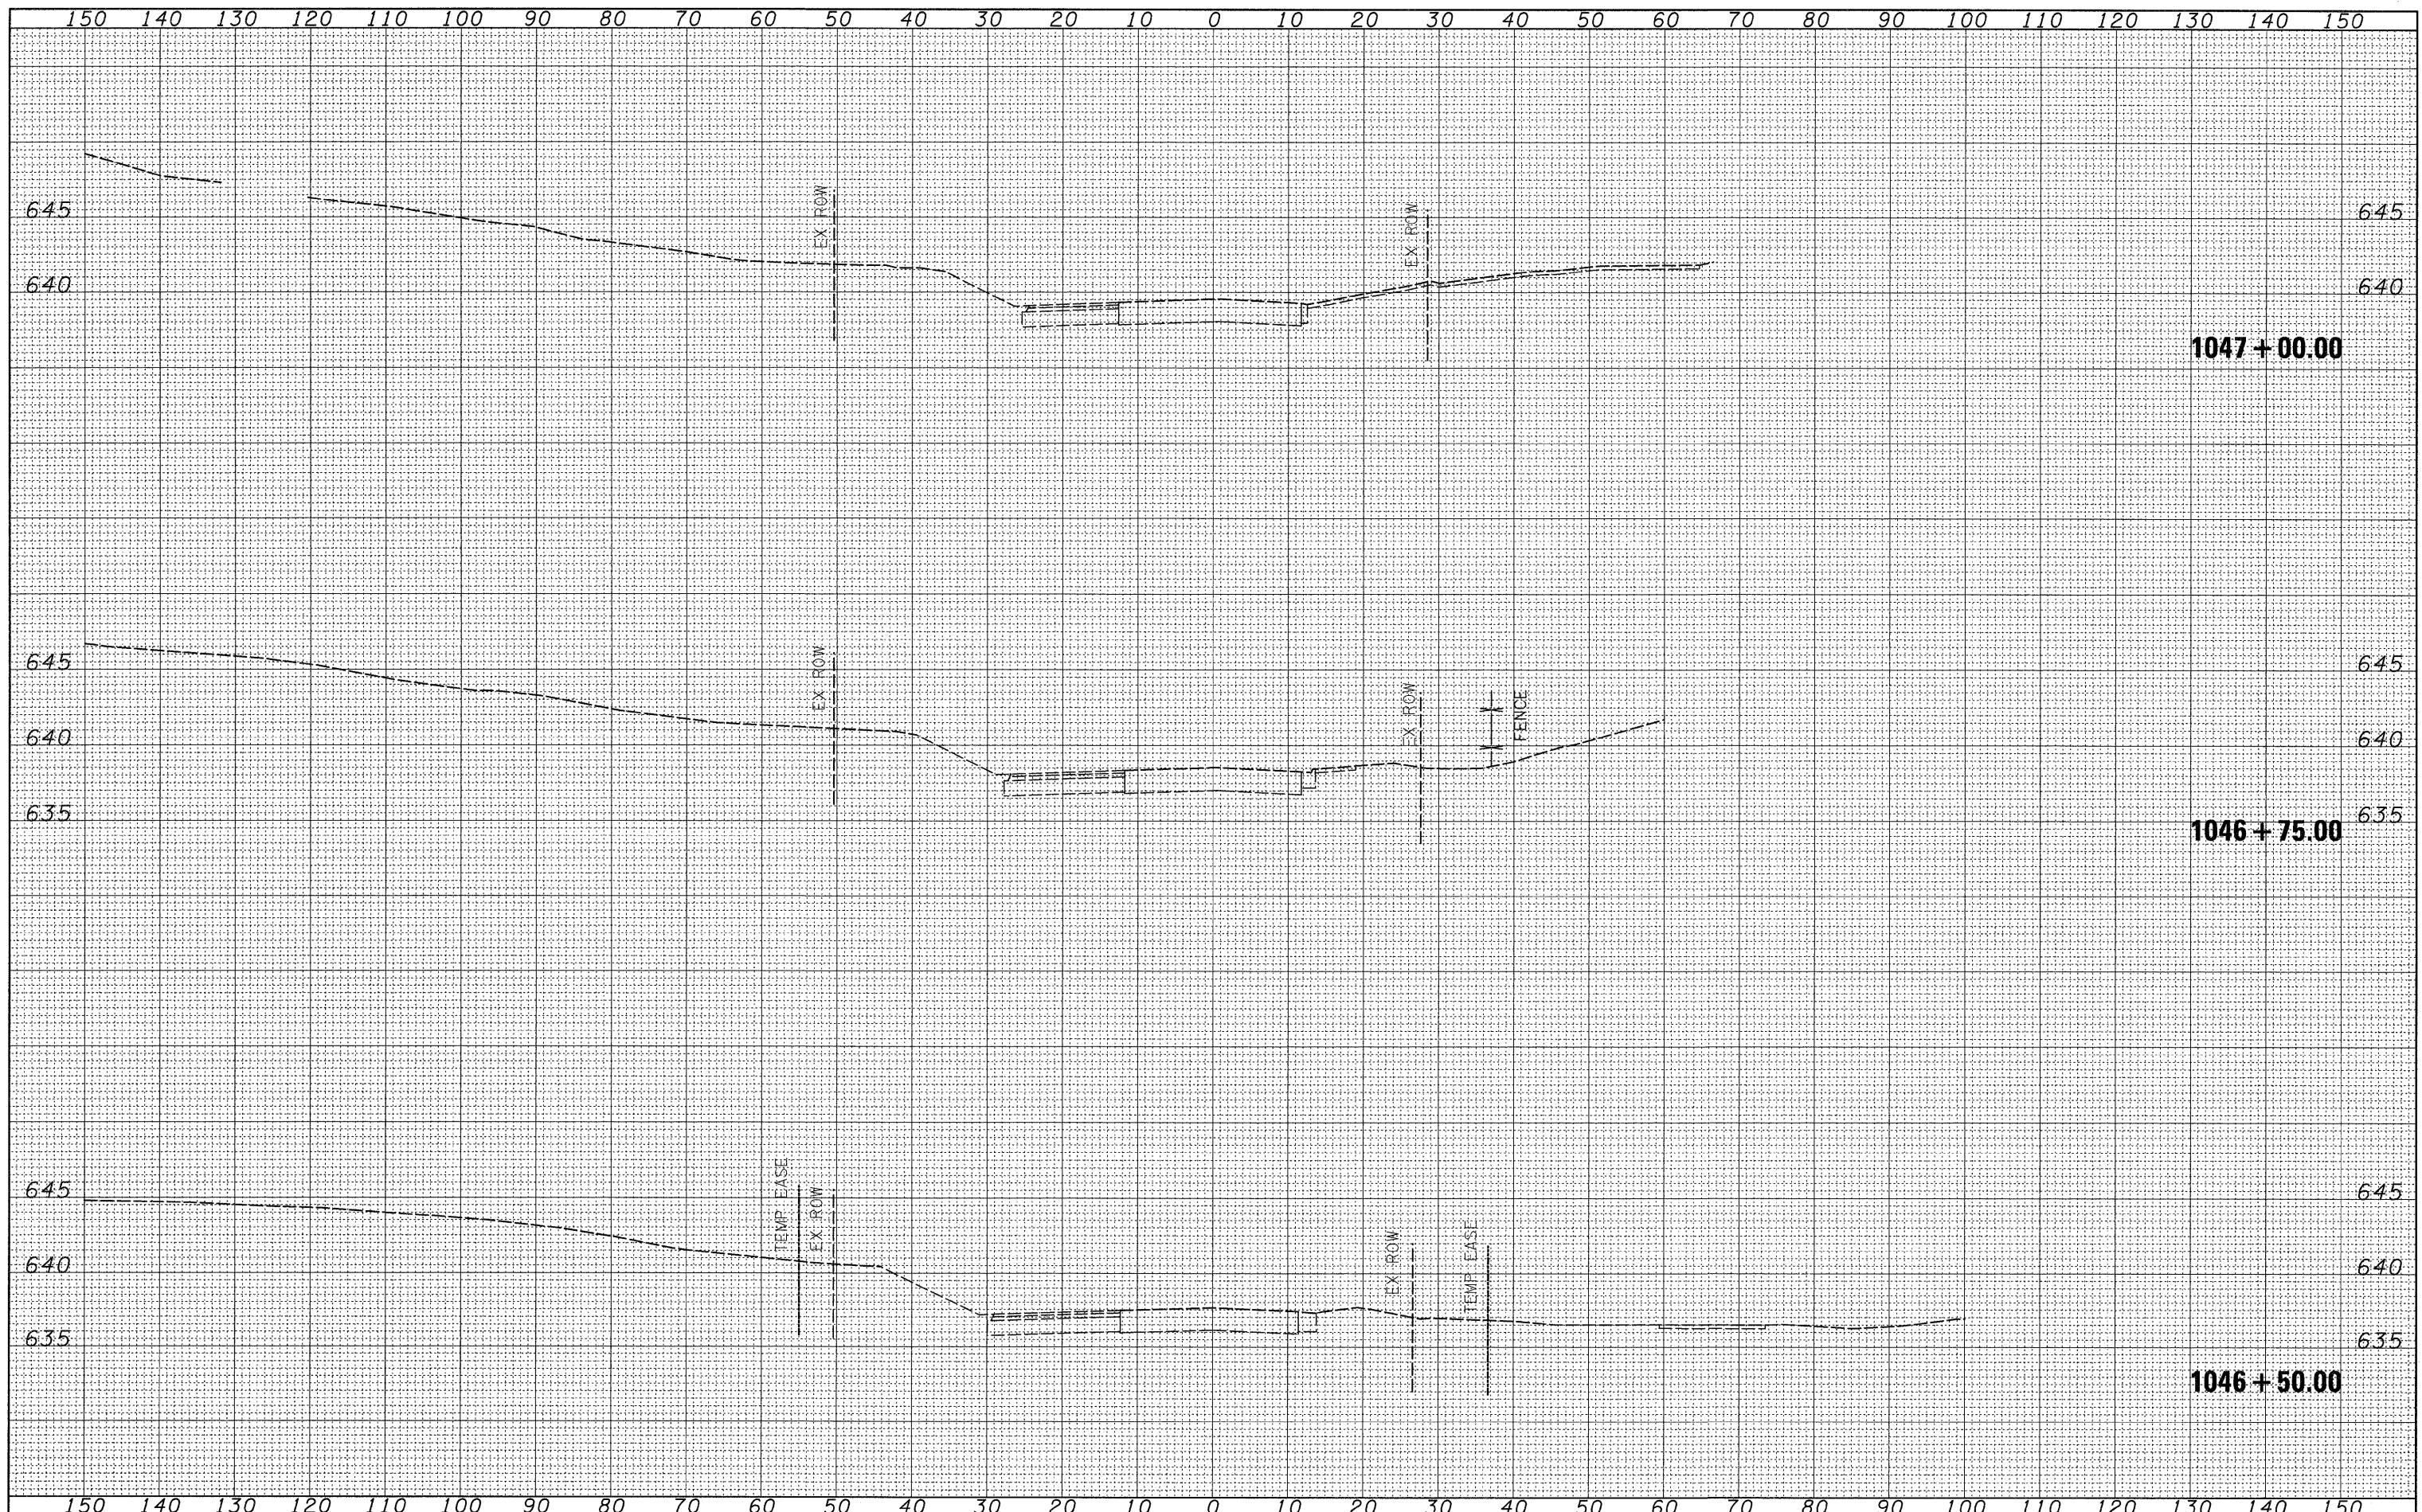

FILE NAME =
 c:\p_w\work\p_w\dot\jordanhd\dms34554\dl3905.vstg.b.dgn

USER NAME = jordanhd
 DESIGNED -
 DRAWN -
 CHECKED -
 PLOT DATE = Mon Mar 16 07:17:15 2009

REVISED -
 REVISED -
 REVISED -
 REVISED -

**STATE OF ILLINOIS
 DEPARTMENT OF TRANSPORTATION**

STAGE 1

SCALE: SHEET NO. OF SHEETS STA. 1046+50.00 TO STA. 1047+00.00

F.A.P. RTE. 309	SECTION (17R)B	COUNTY WHITESIDE	TOTAL SHEETS 376	SHEET NO. 228
CONTRACT NO. 64B74				
ILLINOIS FED. AID PROJECT				