


FINAL SURVEY	DATE
SURVEYED	BY
PLOTTED	
NOTE BOOK	
AREAS CHECKED	
NO.	

ORIGINAL SURVEY	DATE
SURVEYED	BY
PLOTTED	
NOTE BOOK	
AREAS CHECKED	
NO.	

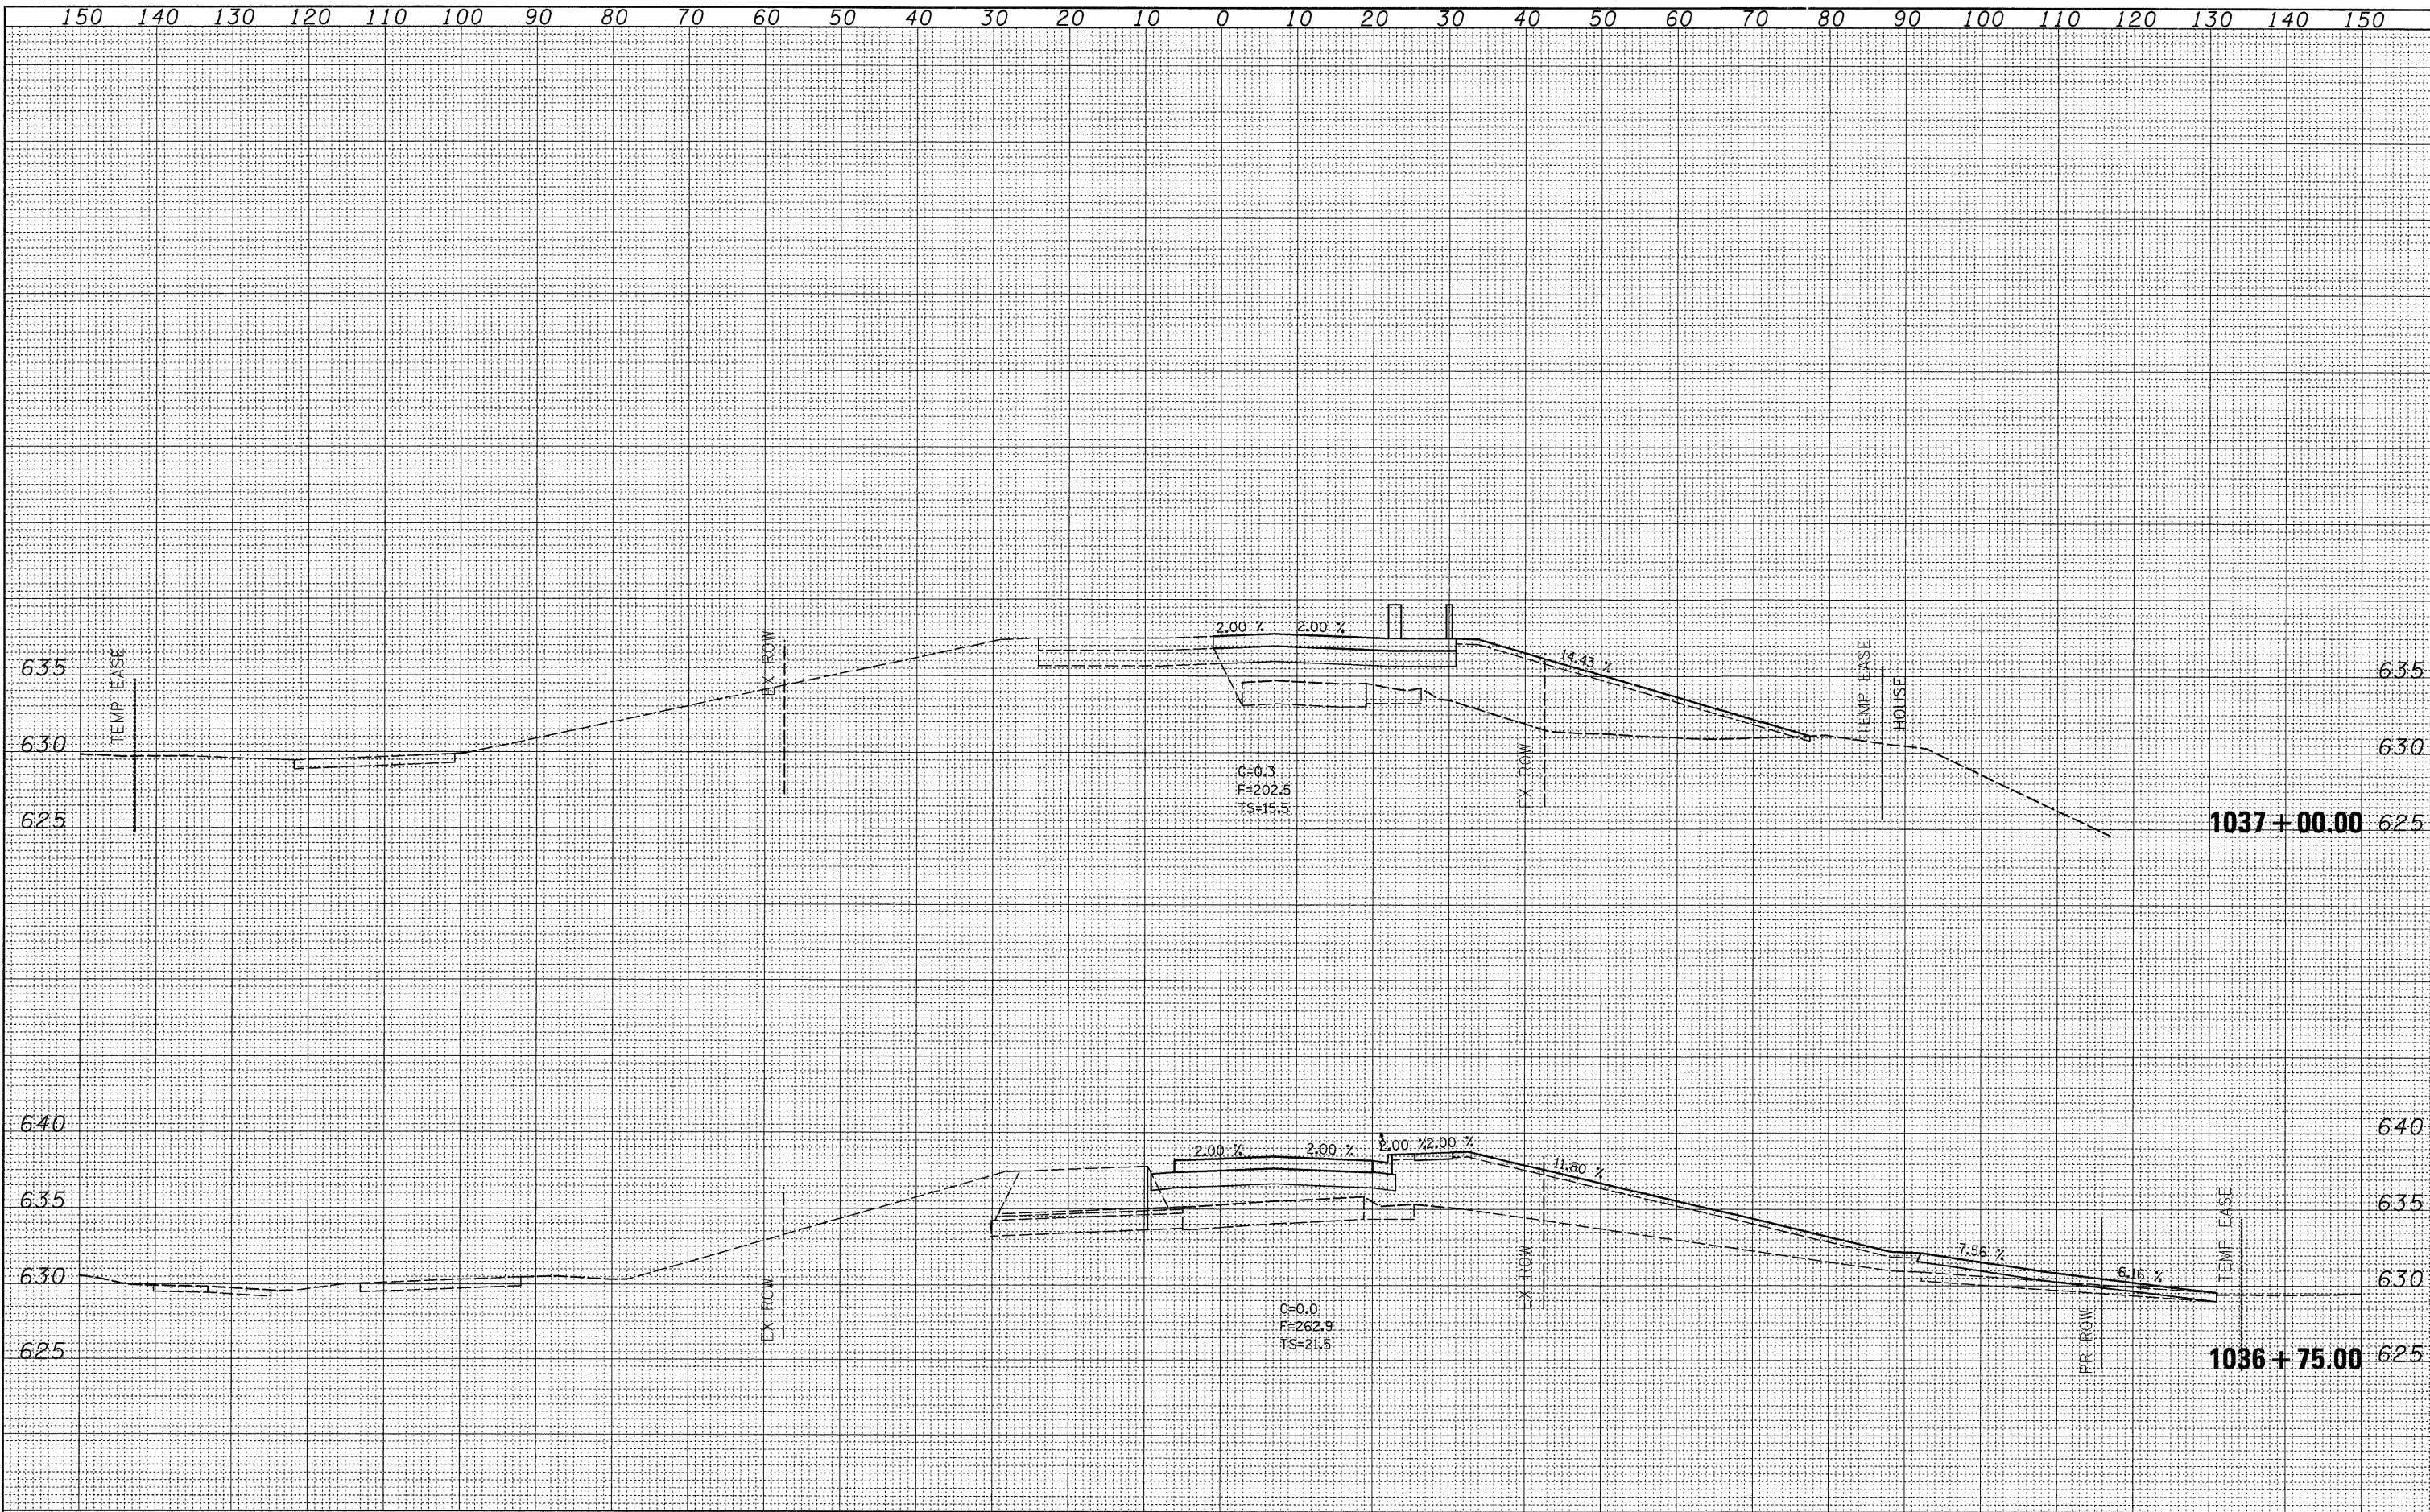

FILE NAME =	USER NAME = jordanhd	DESIGNED -	REVISED -	STATE OF ILLINOIS DEPARTMENT OF TRANSPORTATION	STAGE 2			F.A.P. RTE.	SECTION	COUNTY	TOTAL SHEETS	SHEET NO.
ct:\pw_work\pwsdot\jordanhd\dms34554\dl3985xstg2b.dgn		DRAWN -	REVISED -		309	(17R)B	WHITESIDE	376	246			
PLOT SCALE = 10.0000 "/> <td></td> <td>CHECKED -</td> <td>REVISED -</td> <td colspan="4" style="text-align: center;">CONTRACT NO. 64B74</td>		CHECKED -	REVISED -		CONTRACT NO. 64B74							
PLOT DATE = Mon Mar 16 07:17:59 2009		DATE -	REVISED -		ILLINOIS FED. AID PROJECT							