


FINAL SURVEY	SURVEYED	BY	DATE
NOTE BOOK NO.	PLotted		
	TEMP DATE		
	AREAS CHECKED		

ORIGINAL SURVEY	SURVEYED	BY	DATE
NOTE BOOK NO.	PLotted		
	TEMP DATE		
	AREAS CHECKED		

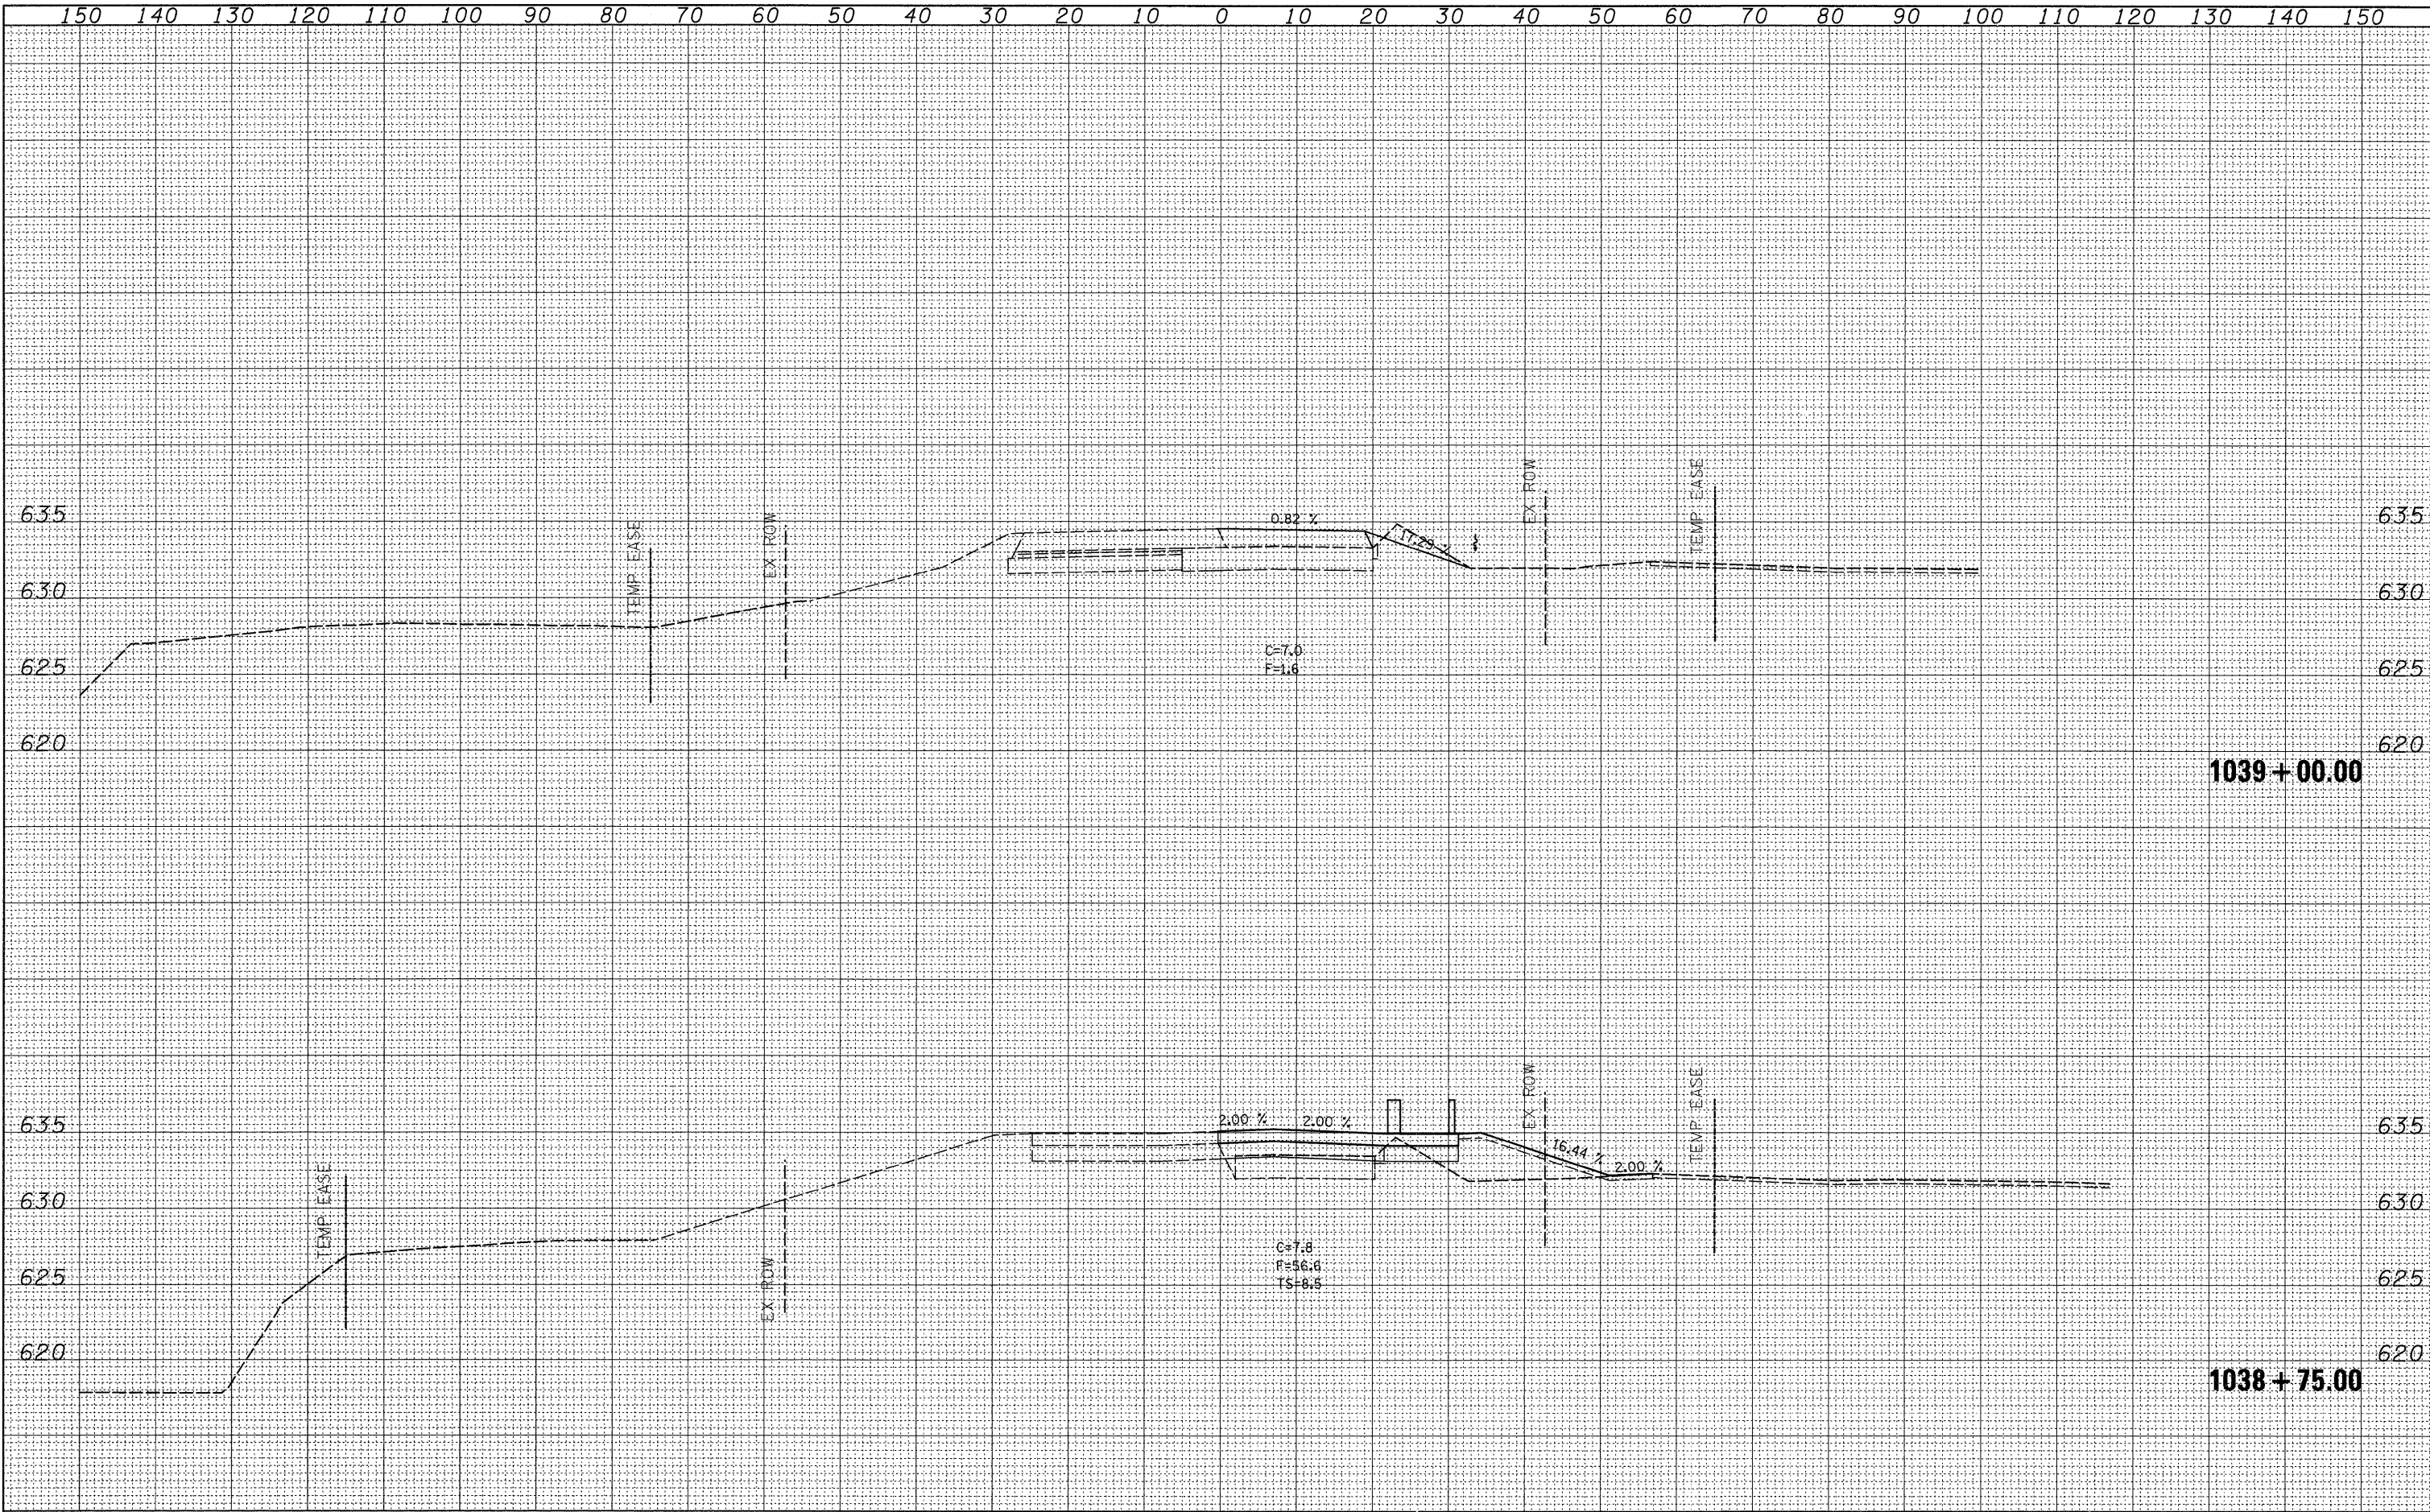

1039+00.00

1038+75.00

FILE NAME =
 c:\pw_work\pwsdot\jordanhd\dms34554\d13905.xstg\p.dgn

USER NAME = jordanhd
 DESIGNED -
 DRAWN -
 CHECKED -
 PLOT DATE = Mon Mar 16 07:18:00 2009

REVISIED -
 REVISIED -
 REVISIED -
 REVISIED -

STATE OF ILLINOIS
 DEPARTMENT OF TRANSPORTATION

STAGE 2

SCALE: SHEET NO. OF SHEETS STA. 1038+75.00 TO STA. 1039+00.00

F.A.P. RTE.	SECTION	COUNTY	TOTAL SHEETS	SHEET NO.
309	(17)B	WHITESIDE	376	247
CONTRACT NO. 64B74			ILLINOIS FED. AID PROJECT	