


FINAL SURVEY	DATE
SURVEYED	BY
PLOTTED	
NOTE BOOK	
AREAS CHECKED	
NO.	

ORIGINAL SURVEY	DATE
SURVEYED	BY
PLOTTED	
NOTE BOOK	
AREAS CHECKED	
NO.	

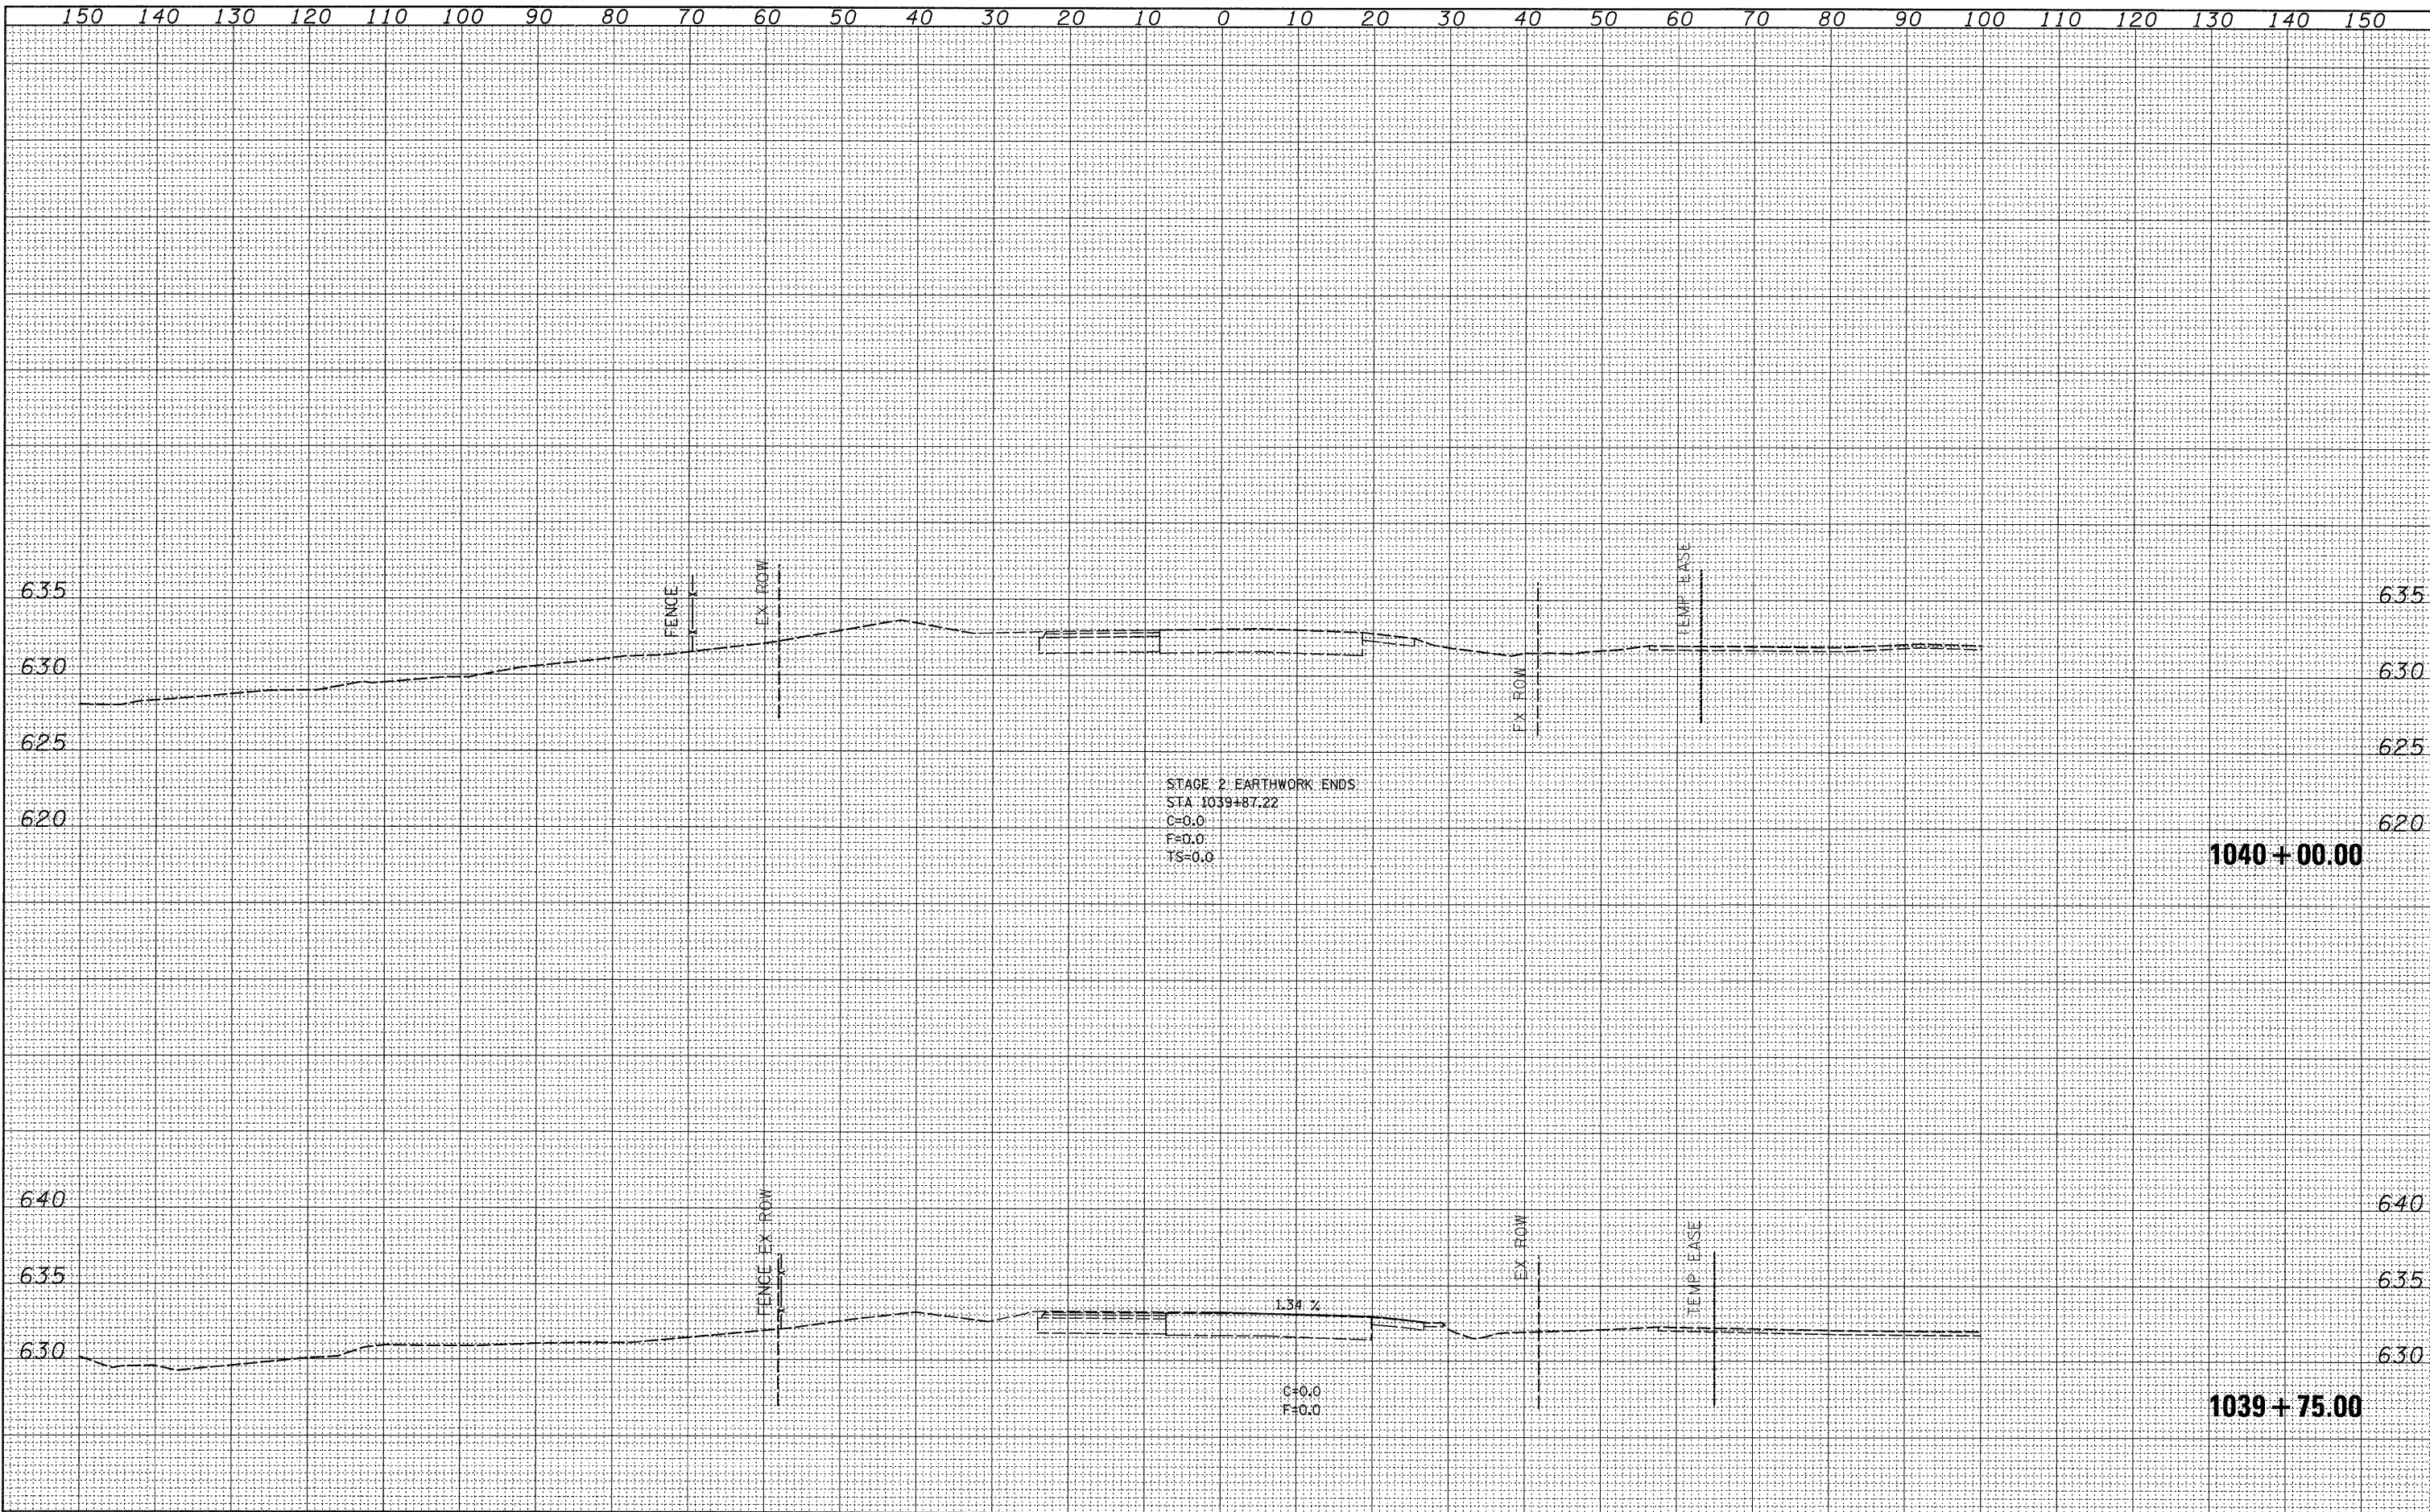

FILE NAME =	USER NAME = jordanhd	DESIGNED -	REVISED -	STATE OF ILLINOIS DEPARTMENT OF TRANSPORTATION				STAGE 2				F.A.P. RTE.	SECTION	COUNTY	TOTAL SHEETS	SHEET NO.
ct:\pw_work\pw\dot\jordanhd\dms34554\dl3905\stg2b.dgn	PLOT SCALE = 10.0000' / IN.	DRAWN -	REVISED -									309	(17R)B	WHITESIDE	376	249
PLOT DATE = Mon Mar 16 07:18:01 2009	DATE -	CHECKED -	REVISED -									CONTRACT NO. 64B74				
		DATE -	REVISED -									ILLINOIS FED. AID PROJECT				
SCALE:				SHEET NO. OF SHEETS				STA. 1039+75.00 TO STA. 1040+00.00								