


FINAL SURVEY	DATE
SURVEYED	BY
PLOTTED	
FILED	
NOTE BOOK	
AREAS	
CHECKED	
NO.	

ORIGINAL SURVEY	DATE
SURVEYED	BY
PLOTTED	
FILED	
NOTE BOOK	
AREAS	
CHECKED	
NO.	

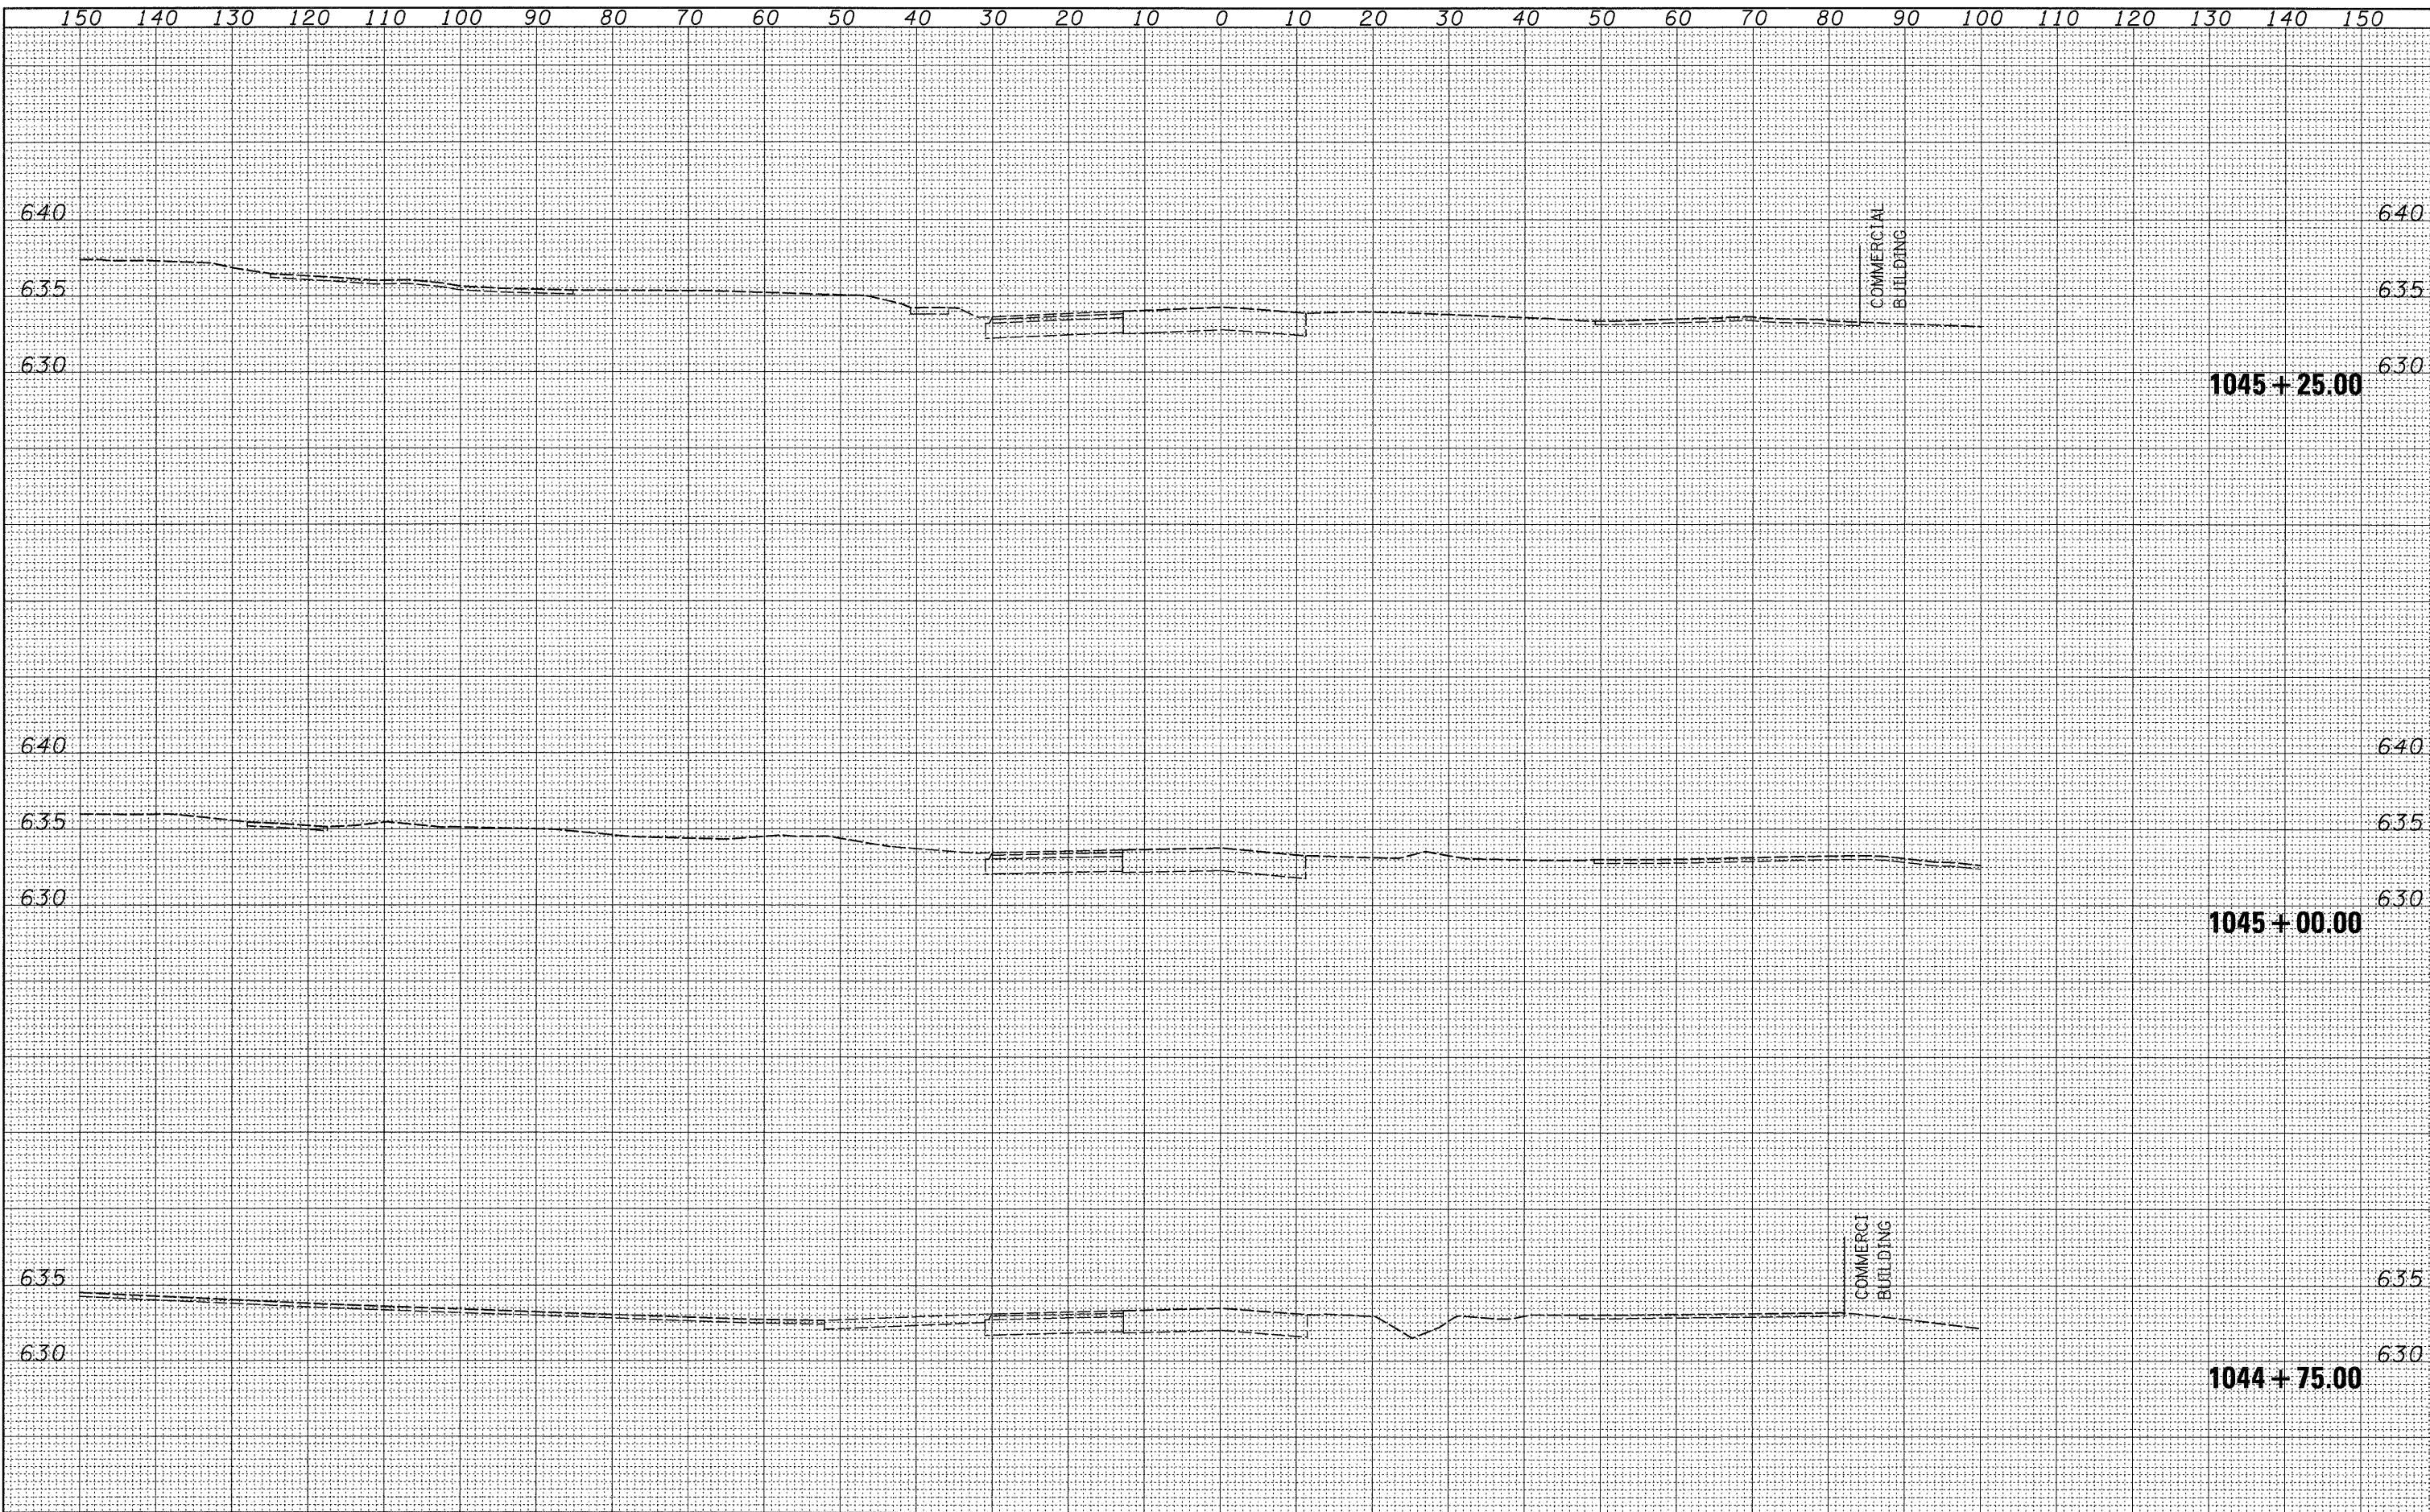

FILE NAME =	USER NAME = jordanhd	DESIGNED -	REVISED -	STATE OF ILLINOIS DEPARTMENT OF TRANSPORTATION	STAGE 2A			F.A.P. RTE.	SECTION	COUNTY	TOTAL SHEETS	SHEET NO.
ct\pw_work\pwsdot\jordanhd\dms34554\d13905xstg2ab.dgn		DRAWN -	REVISED -		309	(17R)B	WHITESIDE	376	287			
		CHECKED -	REVISED -		CONTRACT NO. 64B74							
		DATE -	REVISED -		ILLINOIS FED. AID PROJECT							
				SCALE:	SHEET NO.	OF	SHEETS	STA. 1044+75.00 TO STA. 1045+25.00				