


DATE	
BY	
FINAL SURVEY	
SURVEYED	
PLANNED	
NOTE BOOK	
NO.	
AREAS CHECKED	

DATE	
BY	
ORIGINAL SURVEY	
SURVEYED	
PLANNED	
NOTE BOOK	
NO.	
AREAS CHECKED	

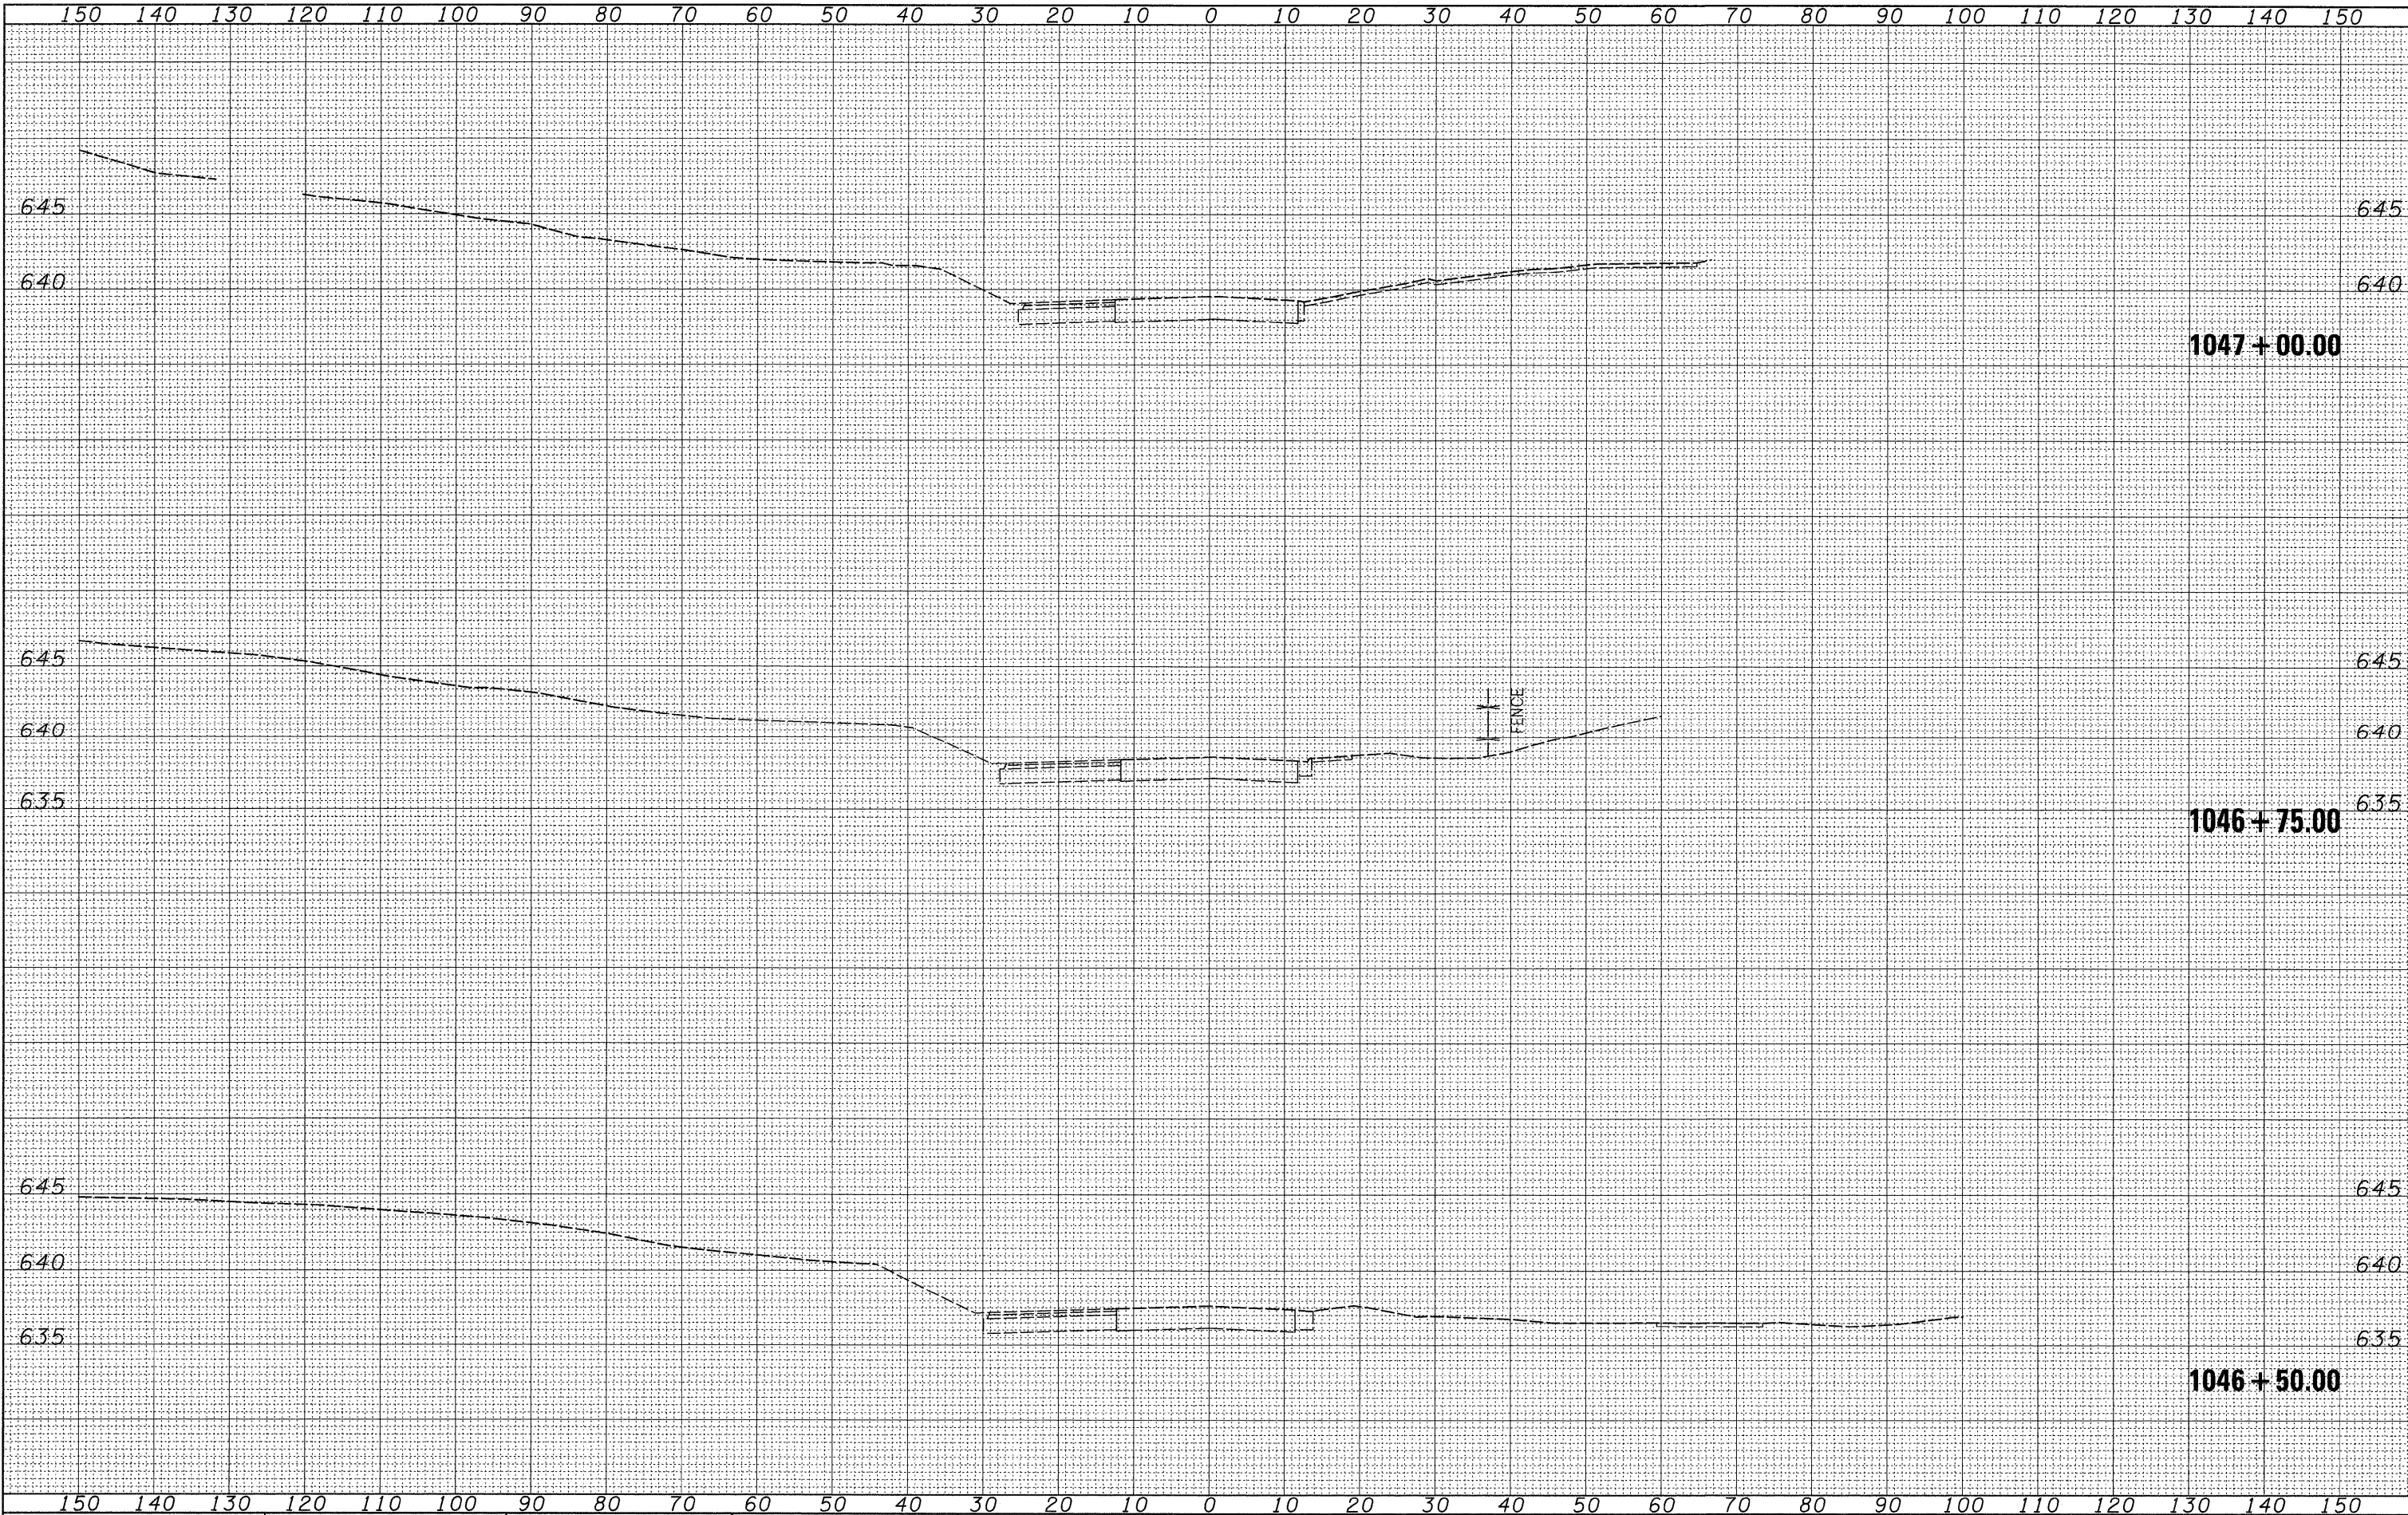

FILE NAME =	USER NAME = jordanhd	DESIGNED -	REVISED -	STATE OF ILLINOIS DEPARTMENT OF TRANSPORTATION		STAGE 2A		F.A.P. RTE.	SECTION	COUNTY	TOTAL SHEETS	SHEET NO.
ct:\pw_work\pwsdot\jordanhd\dms34554\d13905xstg2eb.dgn	DRAWN -	REVISED -	309					(17R)B	WHITESIDE	376	290	
PLOT SCALE = 10.0000" / IN.	CHECKED -	REVISED -	CONTRACT NO. 64B74									
PLOT DATE = Mon Mar 16 07:17:40 2009	DATE -	REVISED -	ILLINOIS FED. AID PROJECT									
SCALE:		SHEET NO. OF SHEETS		STA. 1046+50.00 TO STA. 1047+00.00								