


FINAL SURVEY	SURVEYED	BY	DATE
NOTE BOOK	PLOTTED		
NO.	DATE		
	AREAS CHECKED		

ORIGINAL SURVEY	SURVEYED	BY	DATE
NOTE BOOK	PLOTTED		
NO.	DATE		
	AREAS CHECKED		

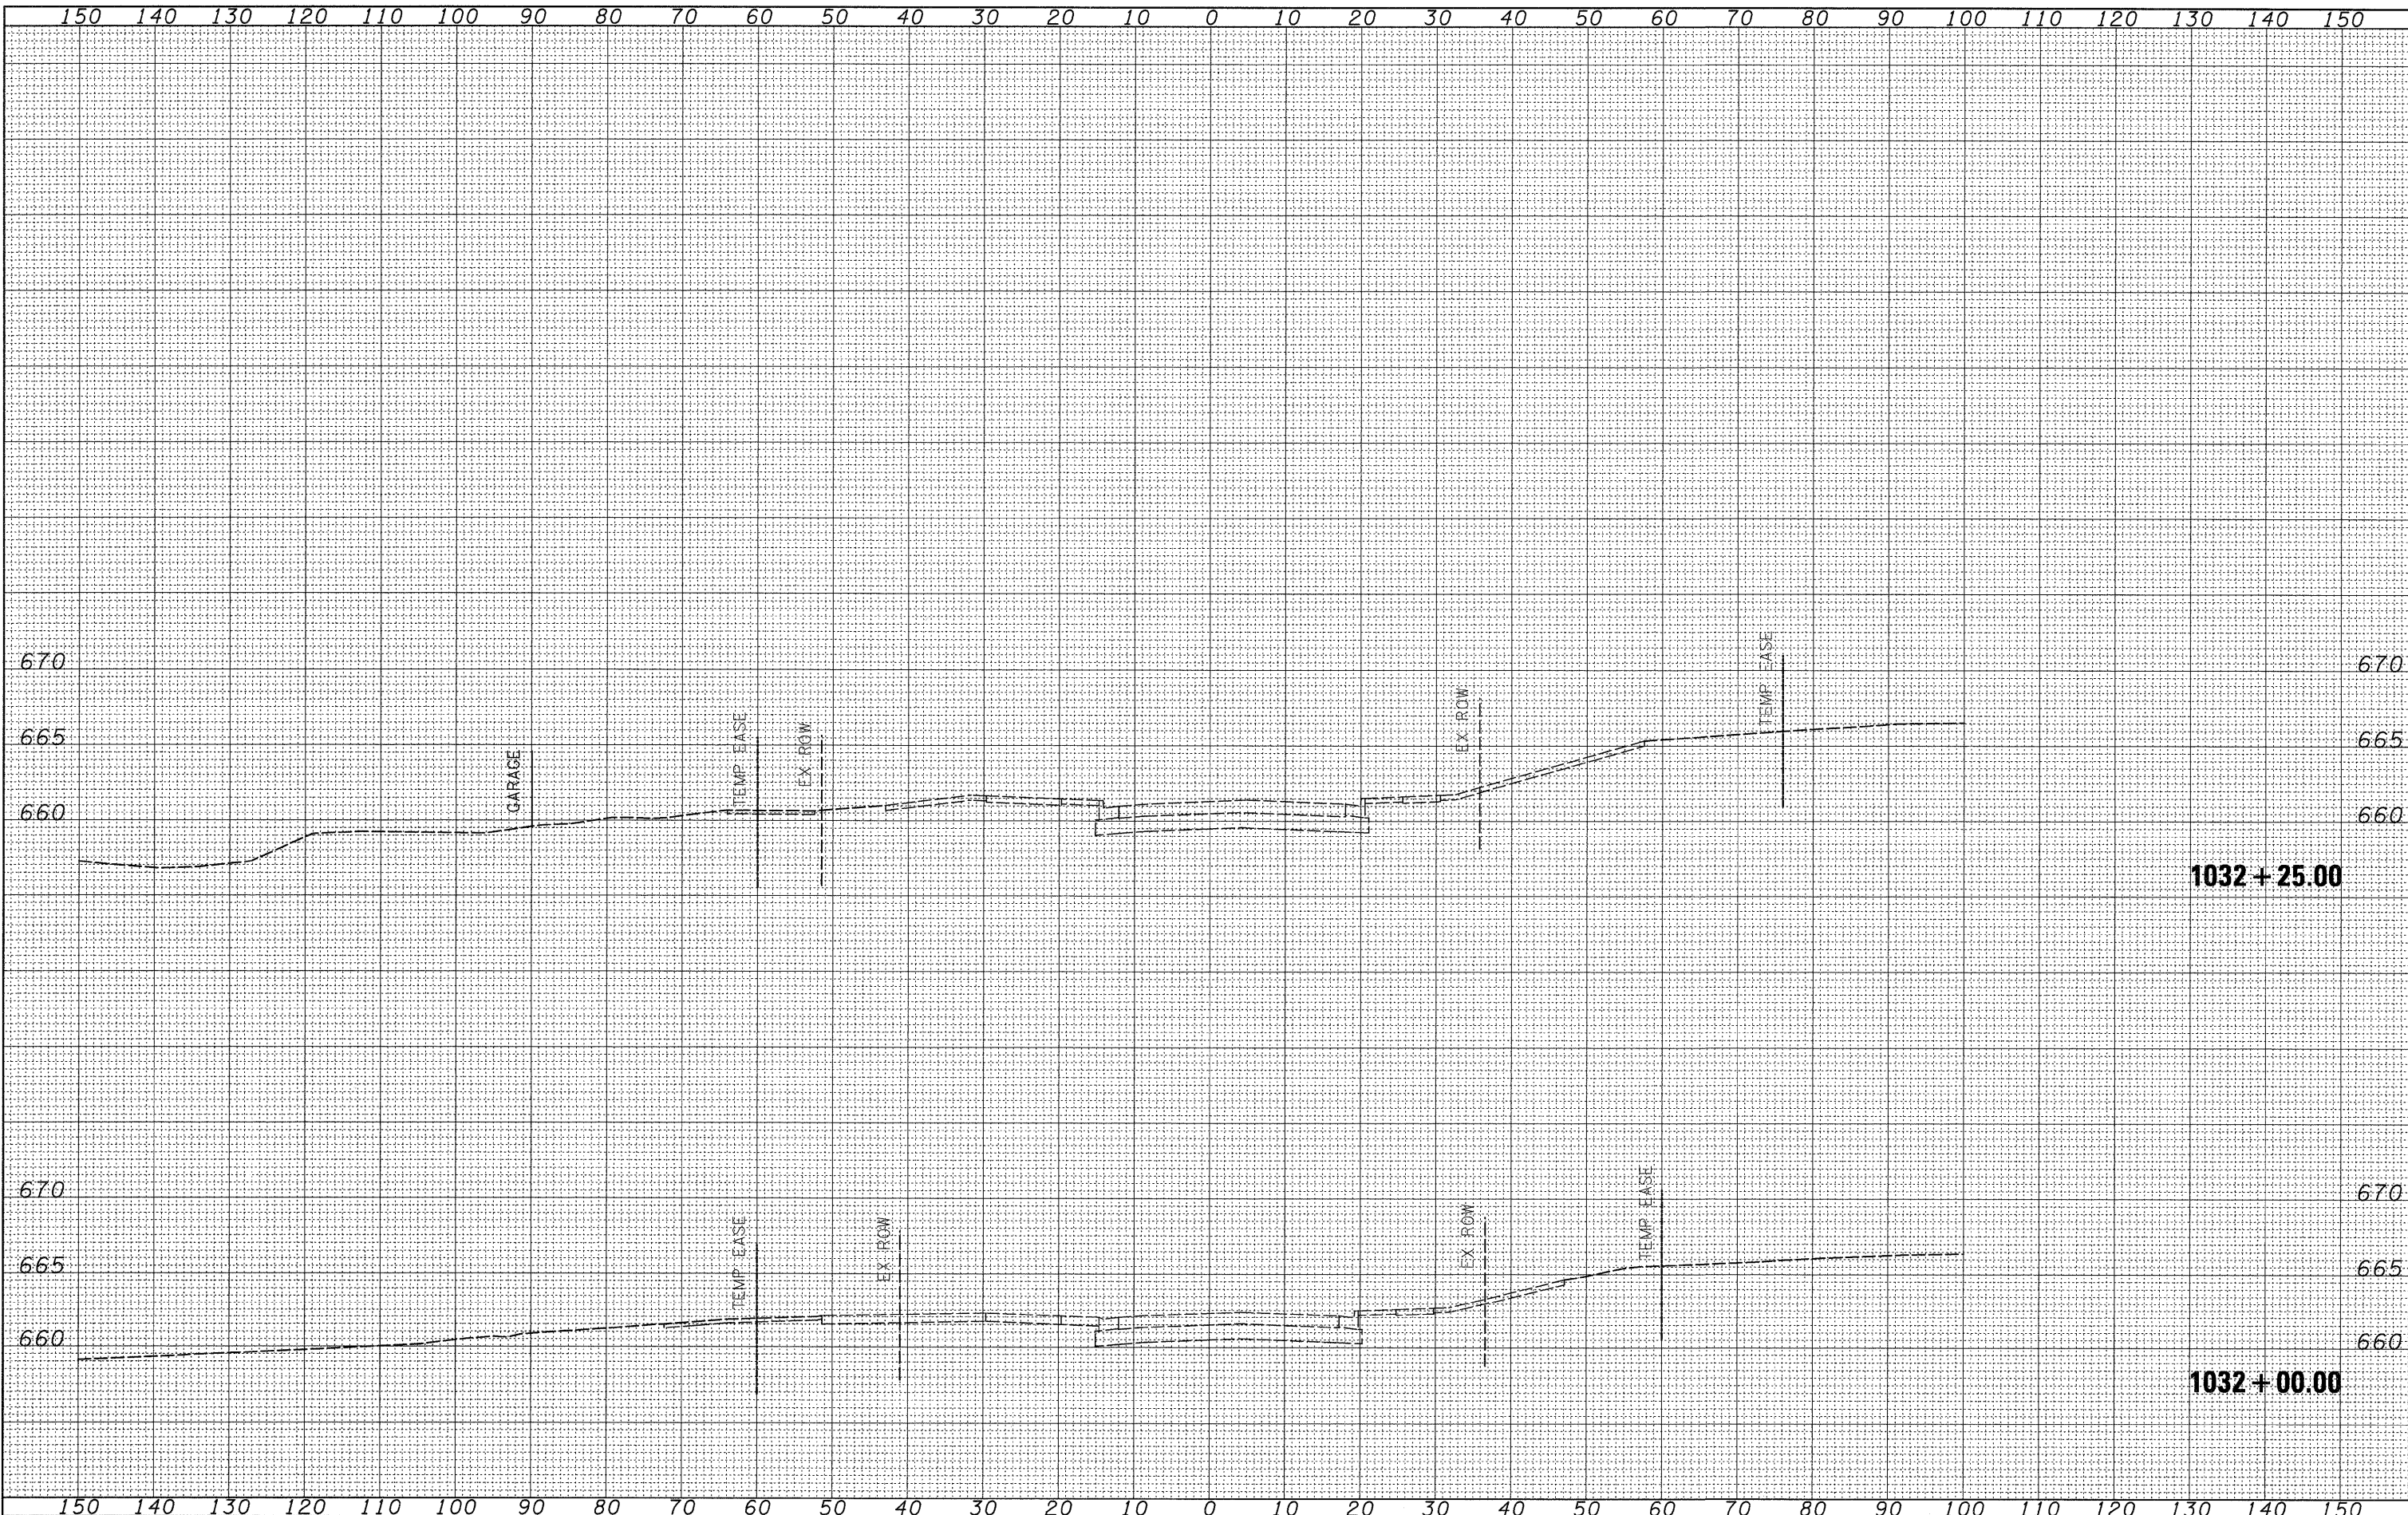

FILE NAME =	USER NAME = jordanhd	DESIGNED -	REVISED -	STATE OF ILLINOIS DEPARTMENT OF TRANSPORTATION	STAGE 3		F.A.P. RTE.	SECTION	COUNTY	TOTAL SHEETS	SHEET NO.
ct\pw_work\pwsdot\jordanhd\dms34554\dl3905\stg3b.dgn		DRAWN -	REVISED -		309	(17R)B	WHITESIDE	376	298		
PLOT SCALE = 10.0000' / IN.		CHECKED -	REVISED -		SCALE: SHEET NO. OF SHEETS STA. 1032+00.00 TO STA. 1032+25.00		CONTRACT NO. 64B74		ILLINOIS FED. AID PROJECT		
PLOT DATE = Mon Mar 16 07:18:48 2009		DATE -	REVISED -								