


FINAL SURVEY	DATE
SURVEYED	
PLOTTED	
NOTE BOOK	
NO.	
AREAS CHECKED	

ORIGINAL SURVEY	DATE
SURVEYED	
PLOTTED	
NOTE BOOK	
NO.	
AREAS CHECKED	

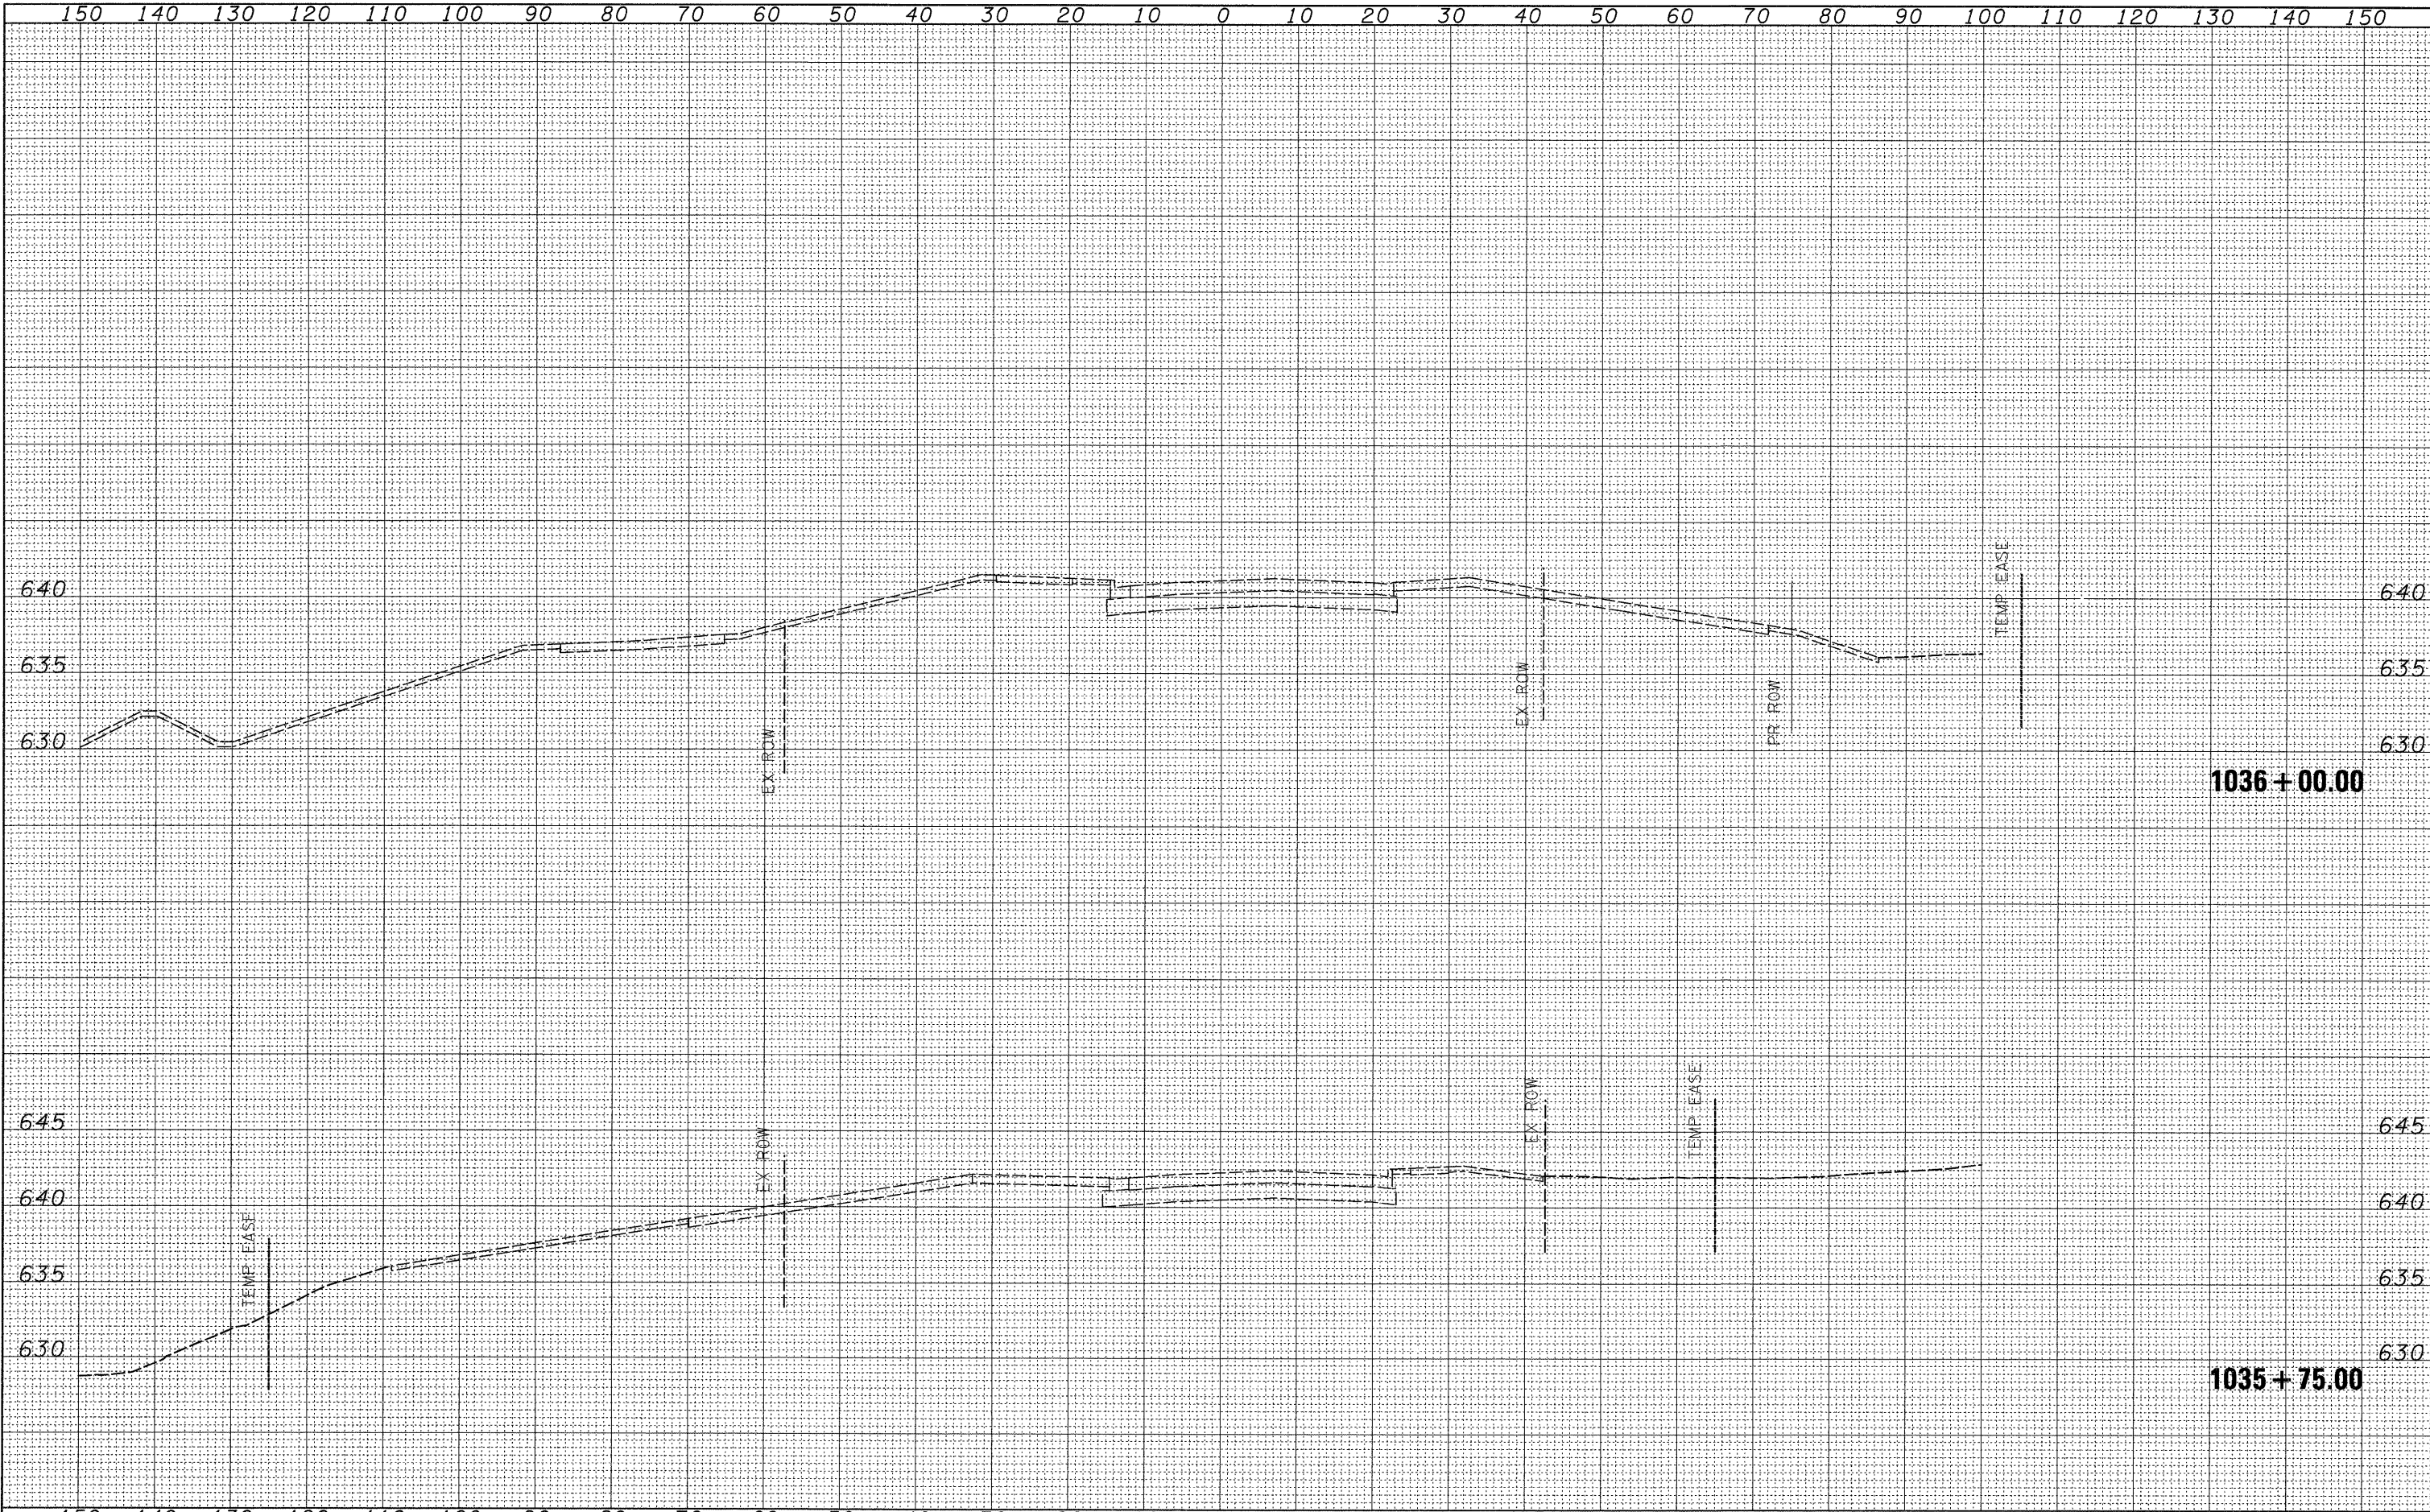

FILE NAME =	USER NAME = jordanhd	DESIGNED -	REVISED -	STATE OF ILLINOIS DEPARTMENT OF TRANSPORTATION				STAGE 3				F.A.P. RTE.	SECTION	COUNTY	TOTAL SHEETS	SHEET NO.		
ca\pw_work\pw\dot\jordanhd\dms34554\dl3905xstgbb.dgn		DRAWN -	REVISED -									309	(17)B	WHITESIDE	376	306		
PLOT SCALE = 18.0000' / IN.		CHECKED -	REVISED -									SCALE: SHEET NO. OF SHEETS STA. 1035+75.00 TO STA. 1036+00.00				ILLINOIS FED. AID PROJECT		
PLOT DATE = Mon Mar 16 07:18:51 2009		DATE -	REVISED -															