


FINAL SURVEY	DATE
SURVEYED	BY
FOOTED	
NOTE BOOK	
AREAS CHECKED	
NO.	

ORIGINAL SURVEY	DATE
SURVEYED	BY
FOOTED	
NOTE BOOK	
AREAS CHECKED	
NO.	

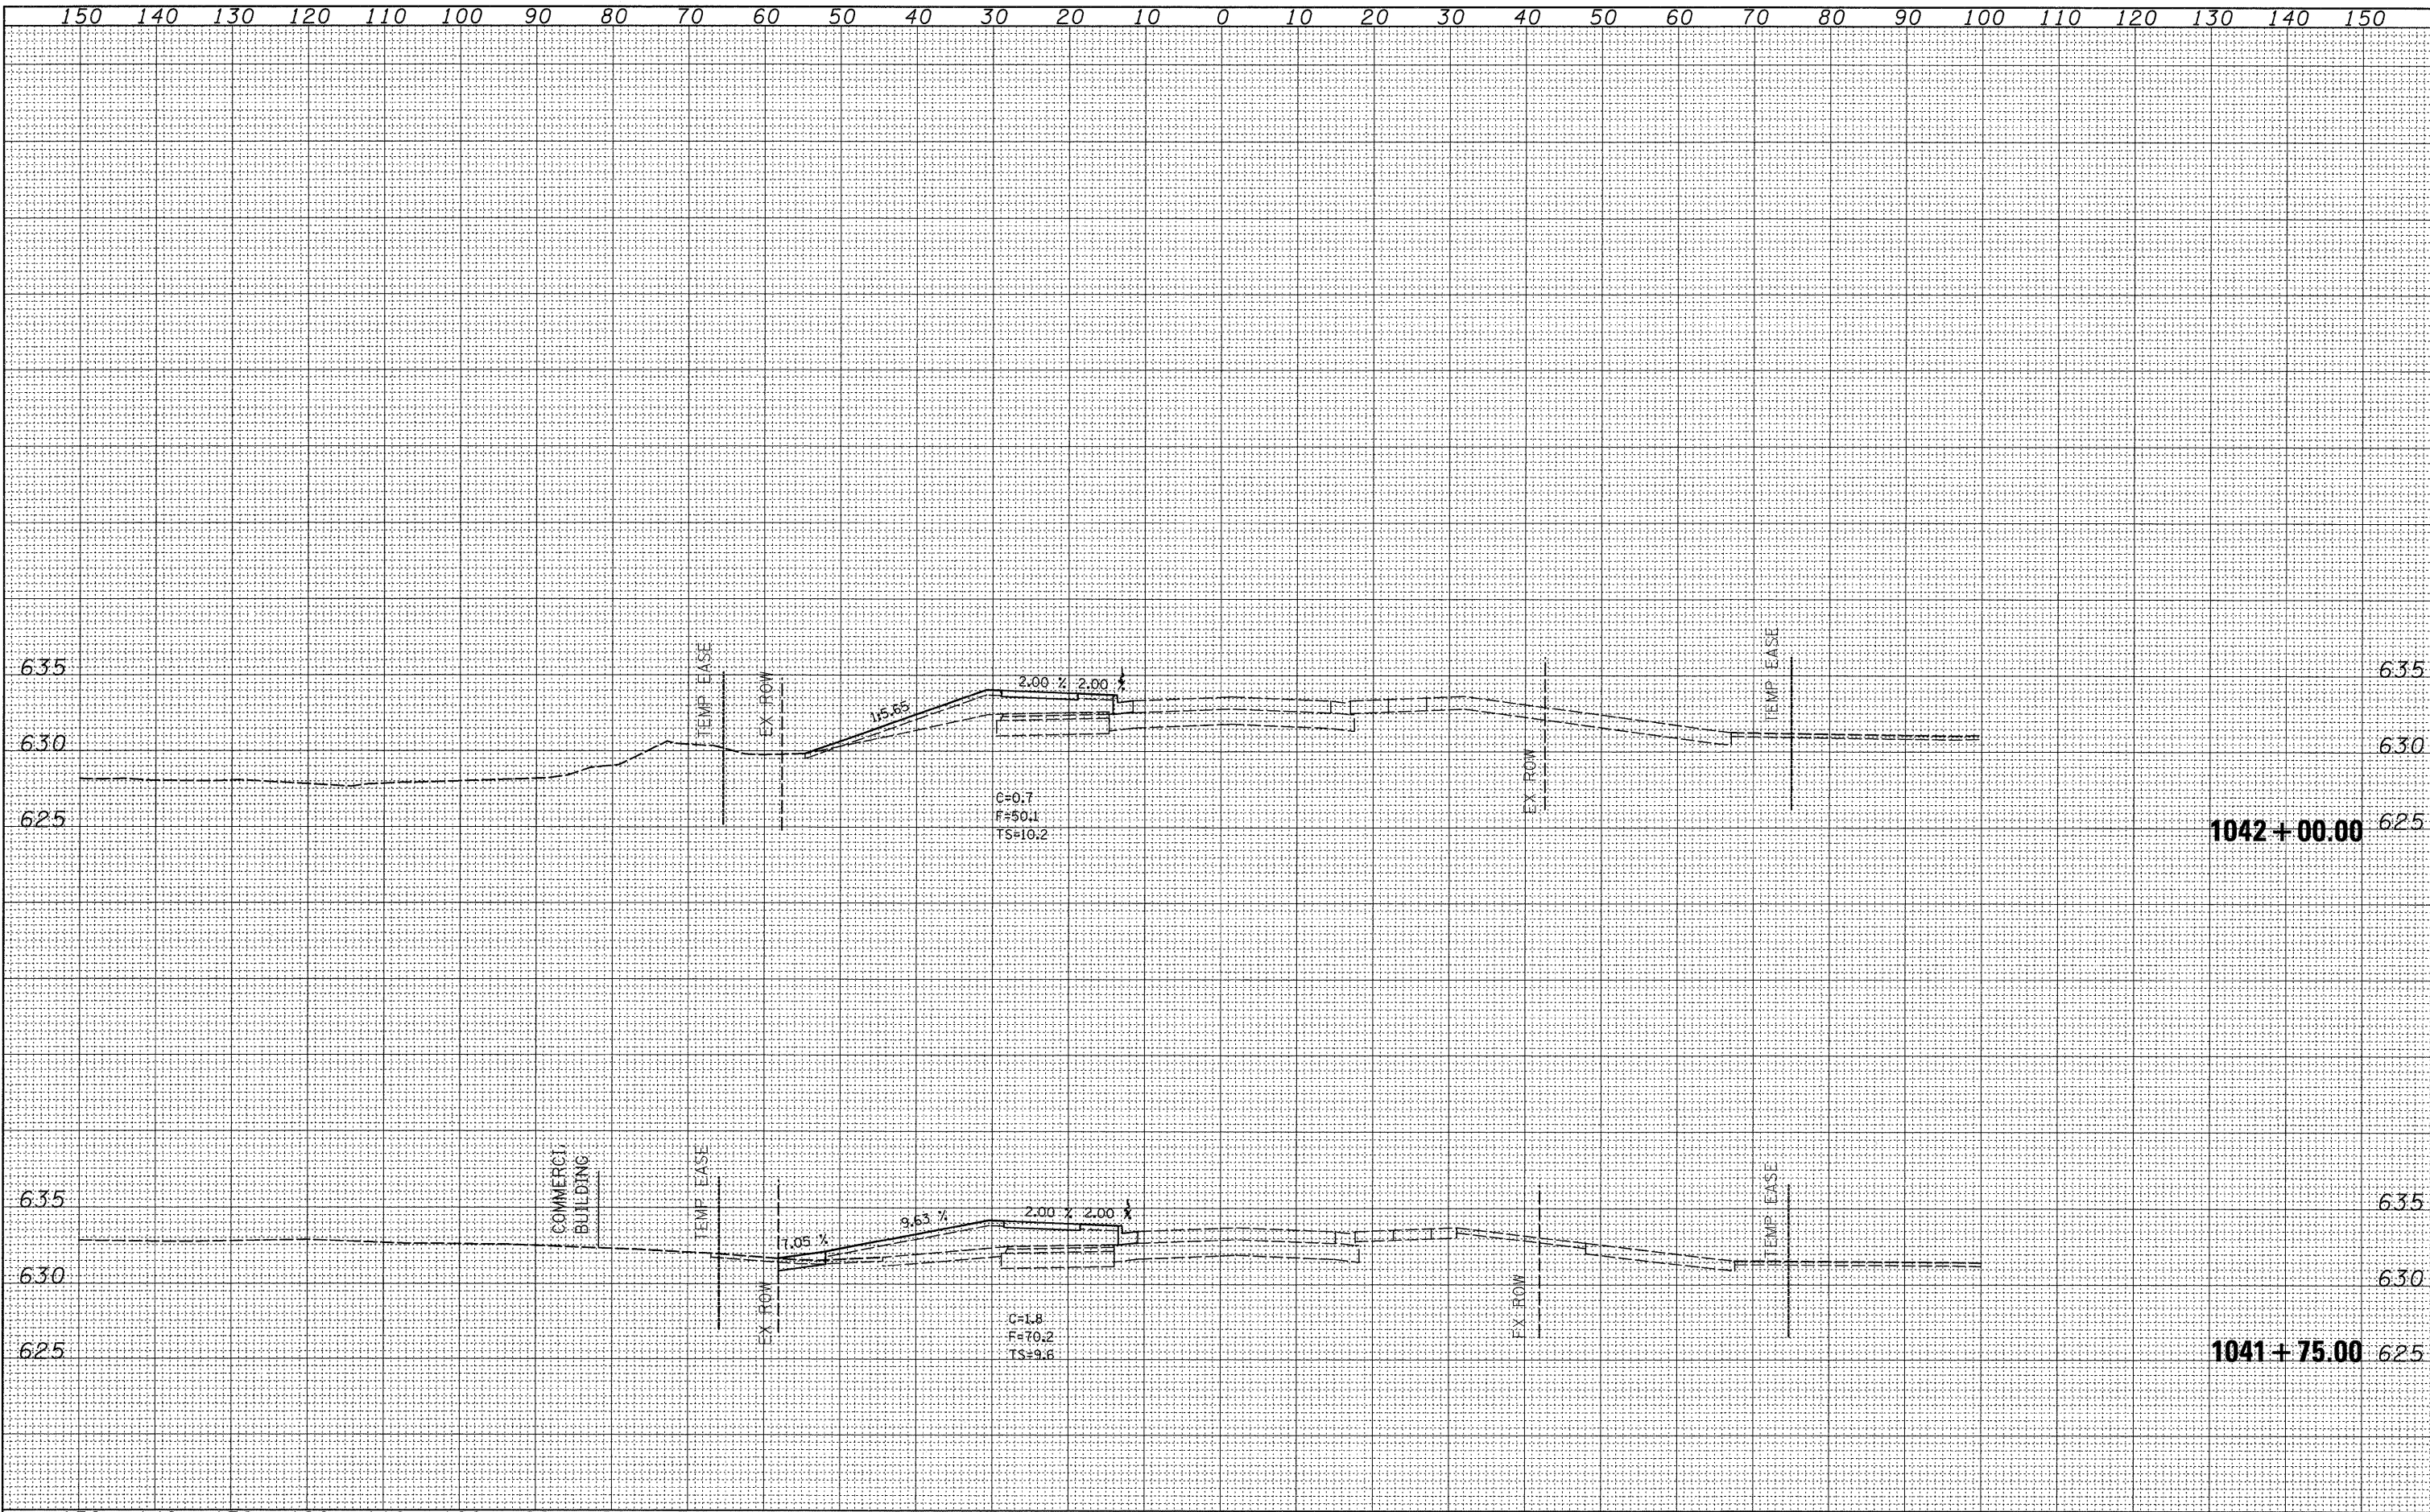

FILE NAME =	USER NAME = jordanhd	DESIGNED -	REVISED -	STATE OF ILLINOIS DEPARTMENT OF TRANSPORTATION		STAGE 3A		F.A.P. RTE.	SECTION	COUNTY	TOTAL SHEETS	SHEET NO.
ct\pw_work\pwsdot\jordanhd\dms34554\dl3905xstg3ab.dgn	DRAWN -	REVISED -	REVISED -					309	(17)B	WHITESIDE	376	346
PLOT SCALE = 10.0000' / IN.	CHECKED -	REVISED -	REVISED -	SCALE:		SHEET NO.	OF	SHEETS	STA. 1041+75.00 TO STA. 1042+00.00	ILLINOIS FED. AID PROJECT		
PLOT DATE = Mon Mar 16 07:18:28 2009	DATE -	REVISED -	REVISED -	CONTRACT NO. 64B74								