


FINAL SURVEY	DATE
SURVEYED	BY
PLANNED	
NOTE BOOK	
AREAS CHECKED	
NO.	

ORIGINAL SURVEY	DATE
SURVEYED	BY
PLANNED	
NOTE BOOK	
AREAS CHECKED	
NO.	

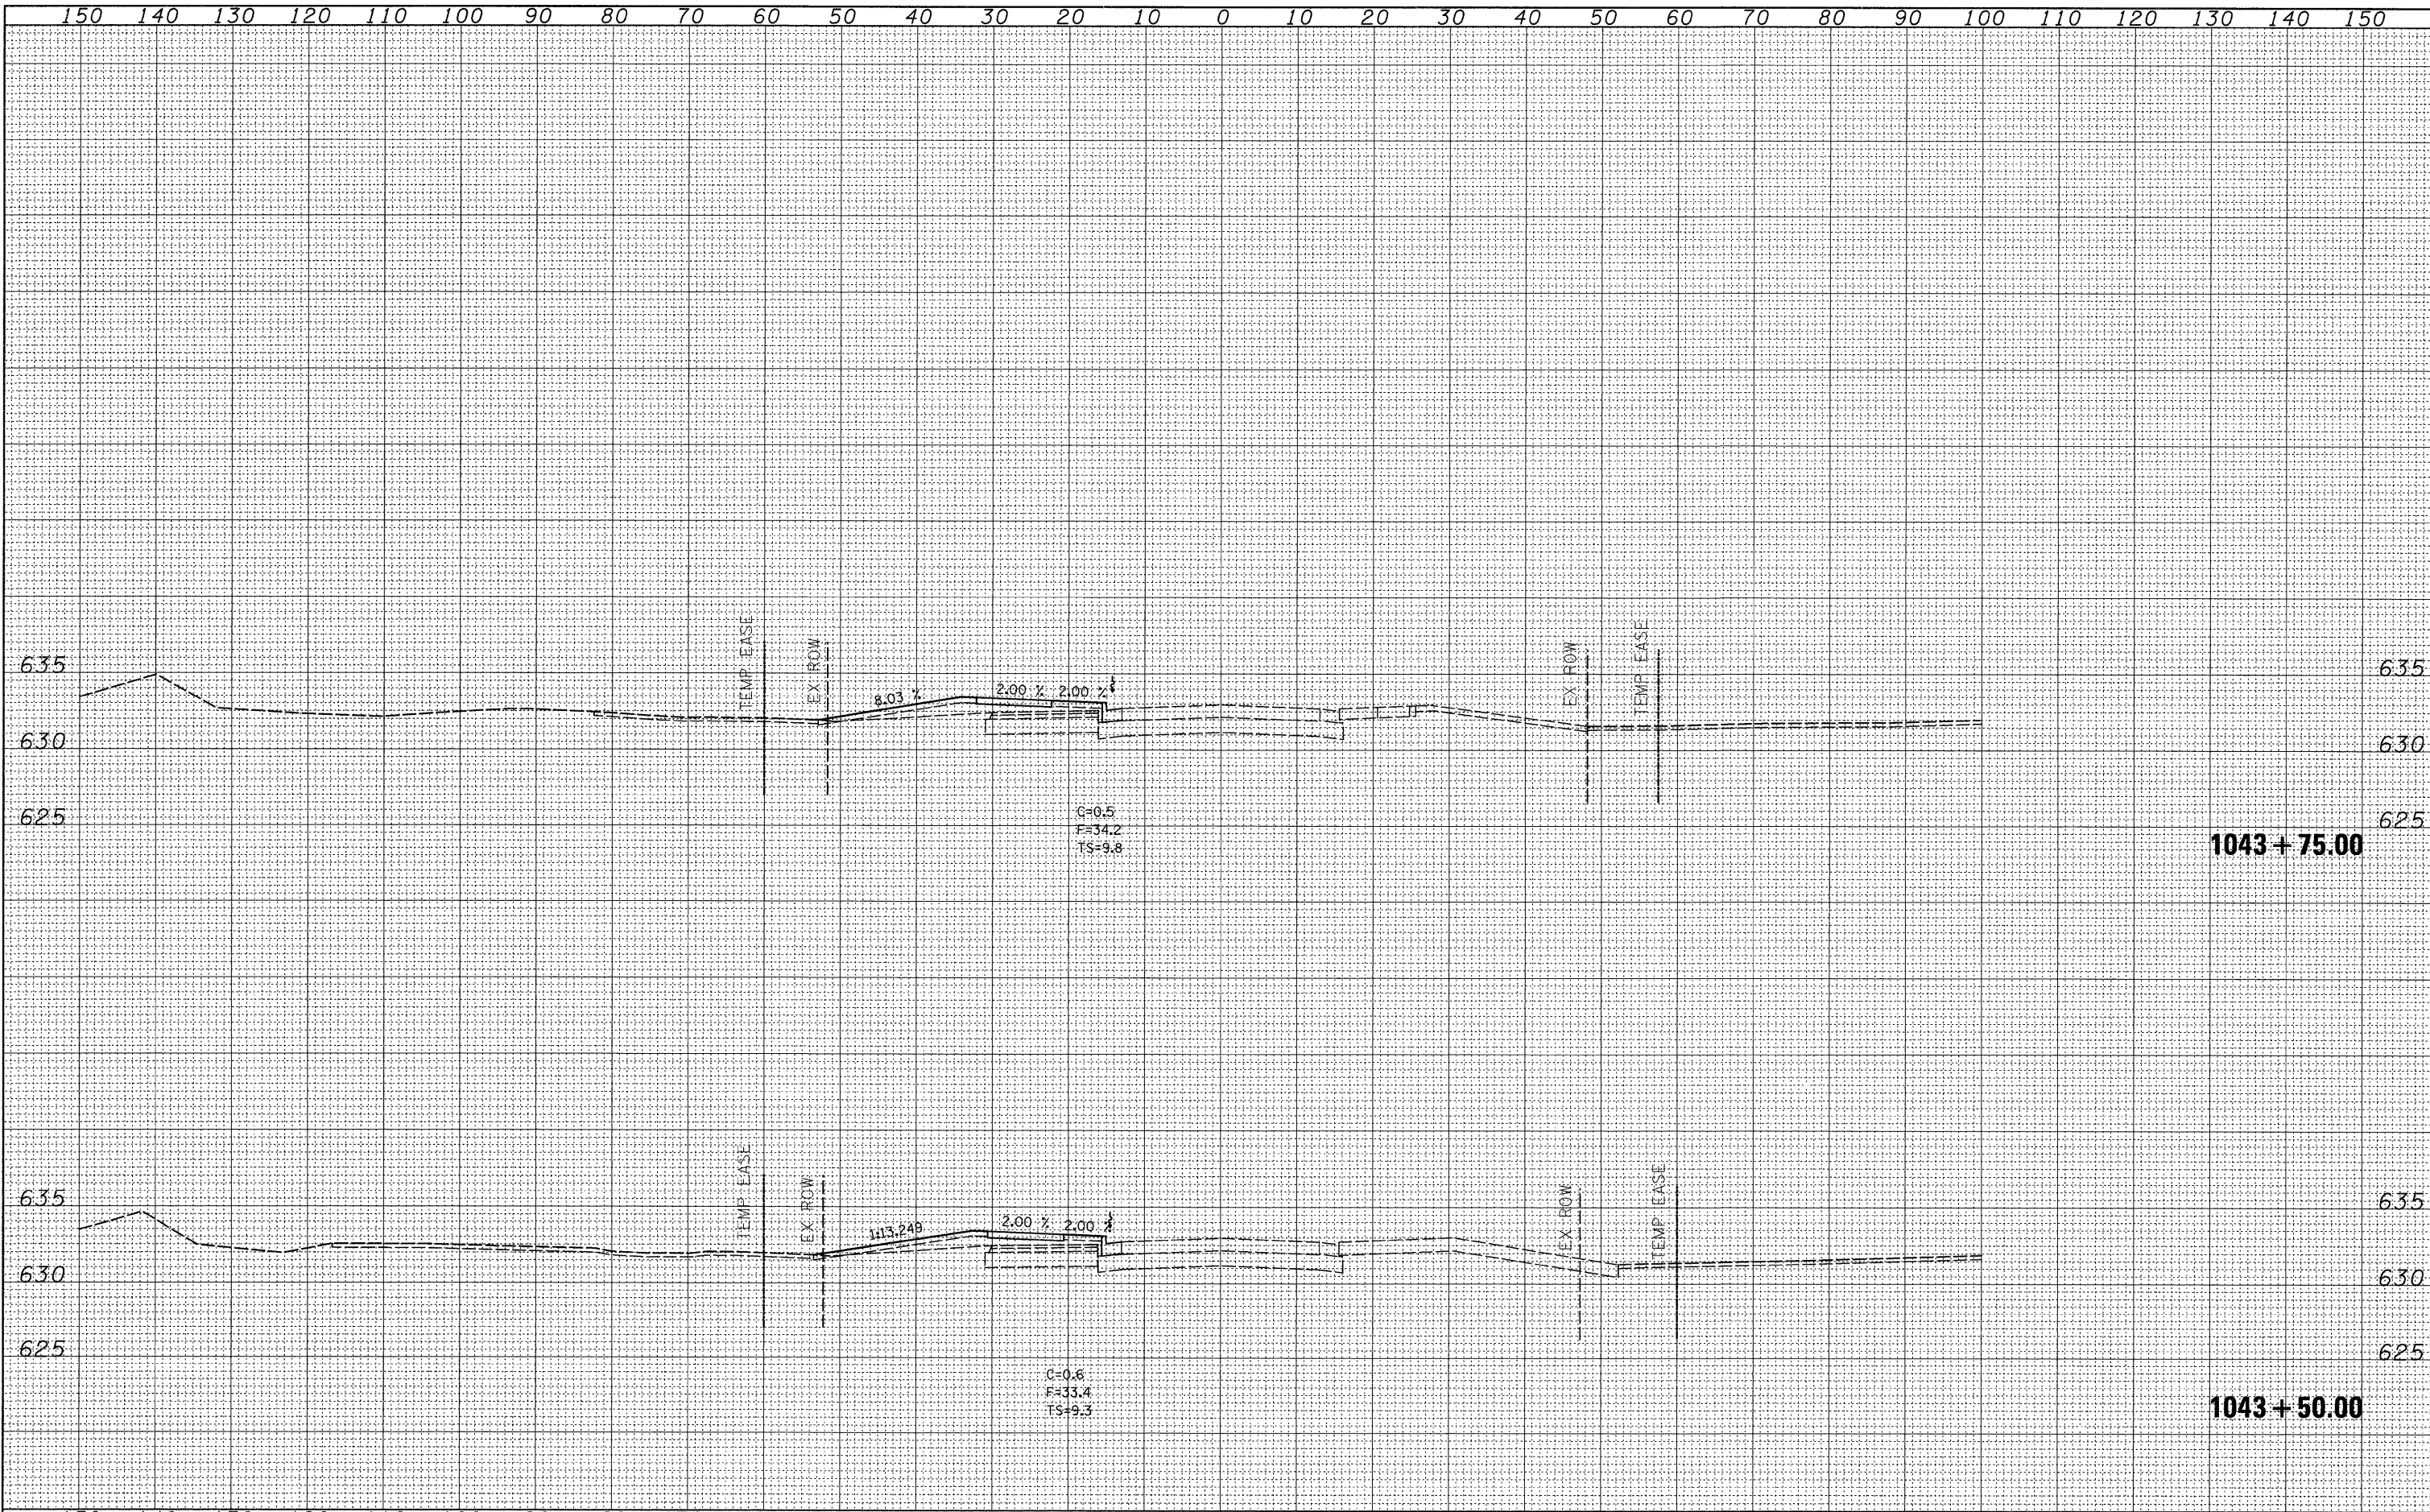

FILE NAME =	USER NAME = jordanhd	DESIGNED -	REVISED -	STATE OF ILLINOIS DEPARTMENT OF TRANSPORTATION	STAGE 3A	F.A.P. RTE.	SECTION	COUNTY	TOTAL SHEETS	SHEET NO.
ct:\pw_work\pwsdot\jordanhd\dms34554\dl3905xstg3ab.dgn		DRAWN -	REVISED -			309	(17R)B	WHITESIDE	376	349
PLOT SCALE = 10.0000 / IN.		CHECKED -	REVISED -			SCALE: SHEET NO. OF SHEETS STA. 1043+50.00 TO STA. 1043+75.00		CONTRACT NO. 64B74		
PLOT DATE = Mon Mar 16 07:18:29 2009		DATE -	REVISED -			ILLINOIS FED. AID PROJECT				