


FINAL SURVEY	DATE
SURVEYED	BY
PLOTTED	
NOTE BOOK	
AREAS CHECKED	
NO.	

ORIGINAL SURVEY	DATE
SURVEYED	BY
PLOTTED	
NOTE BOOK	
AREAS CHECKED	
NO.	

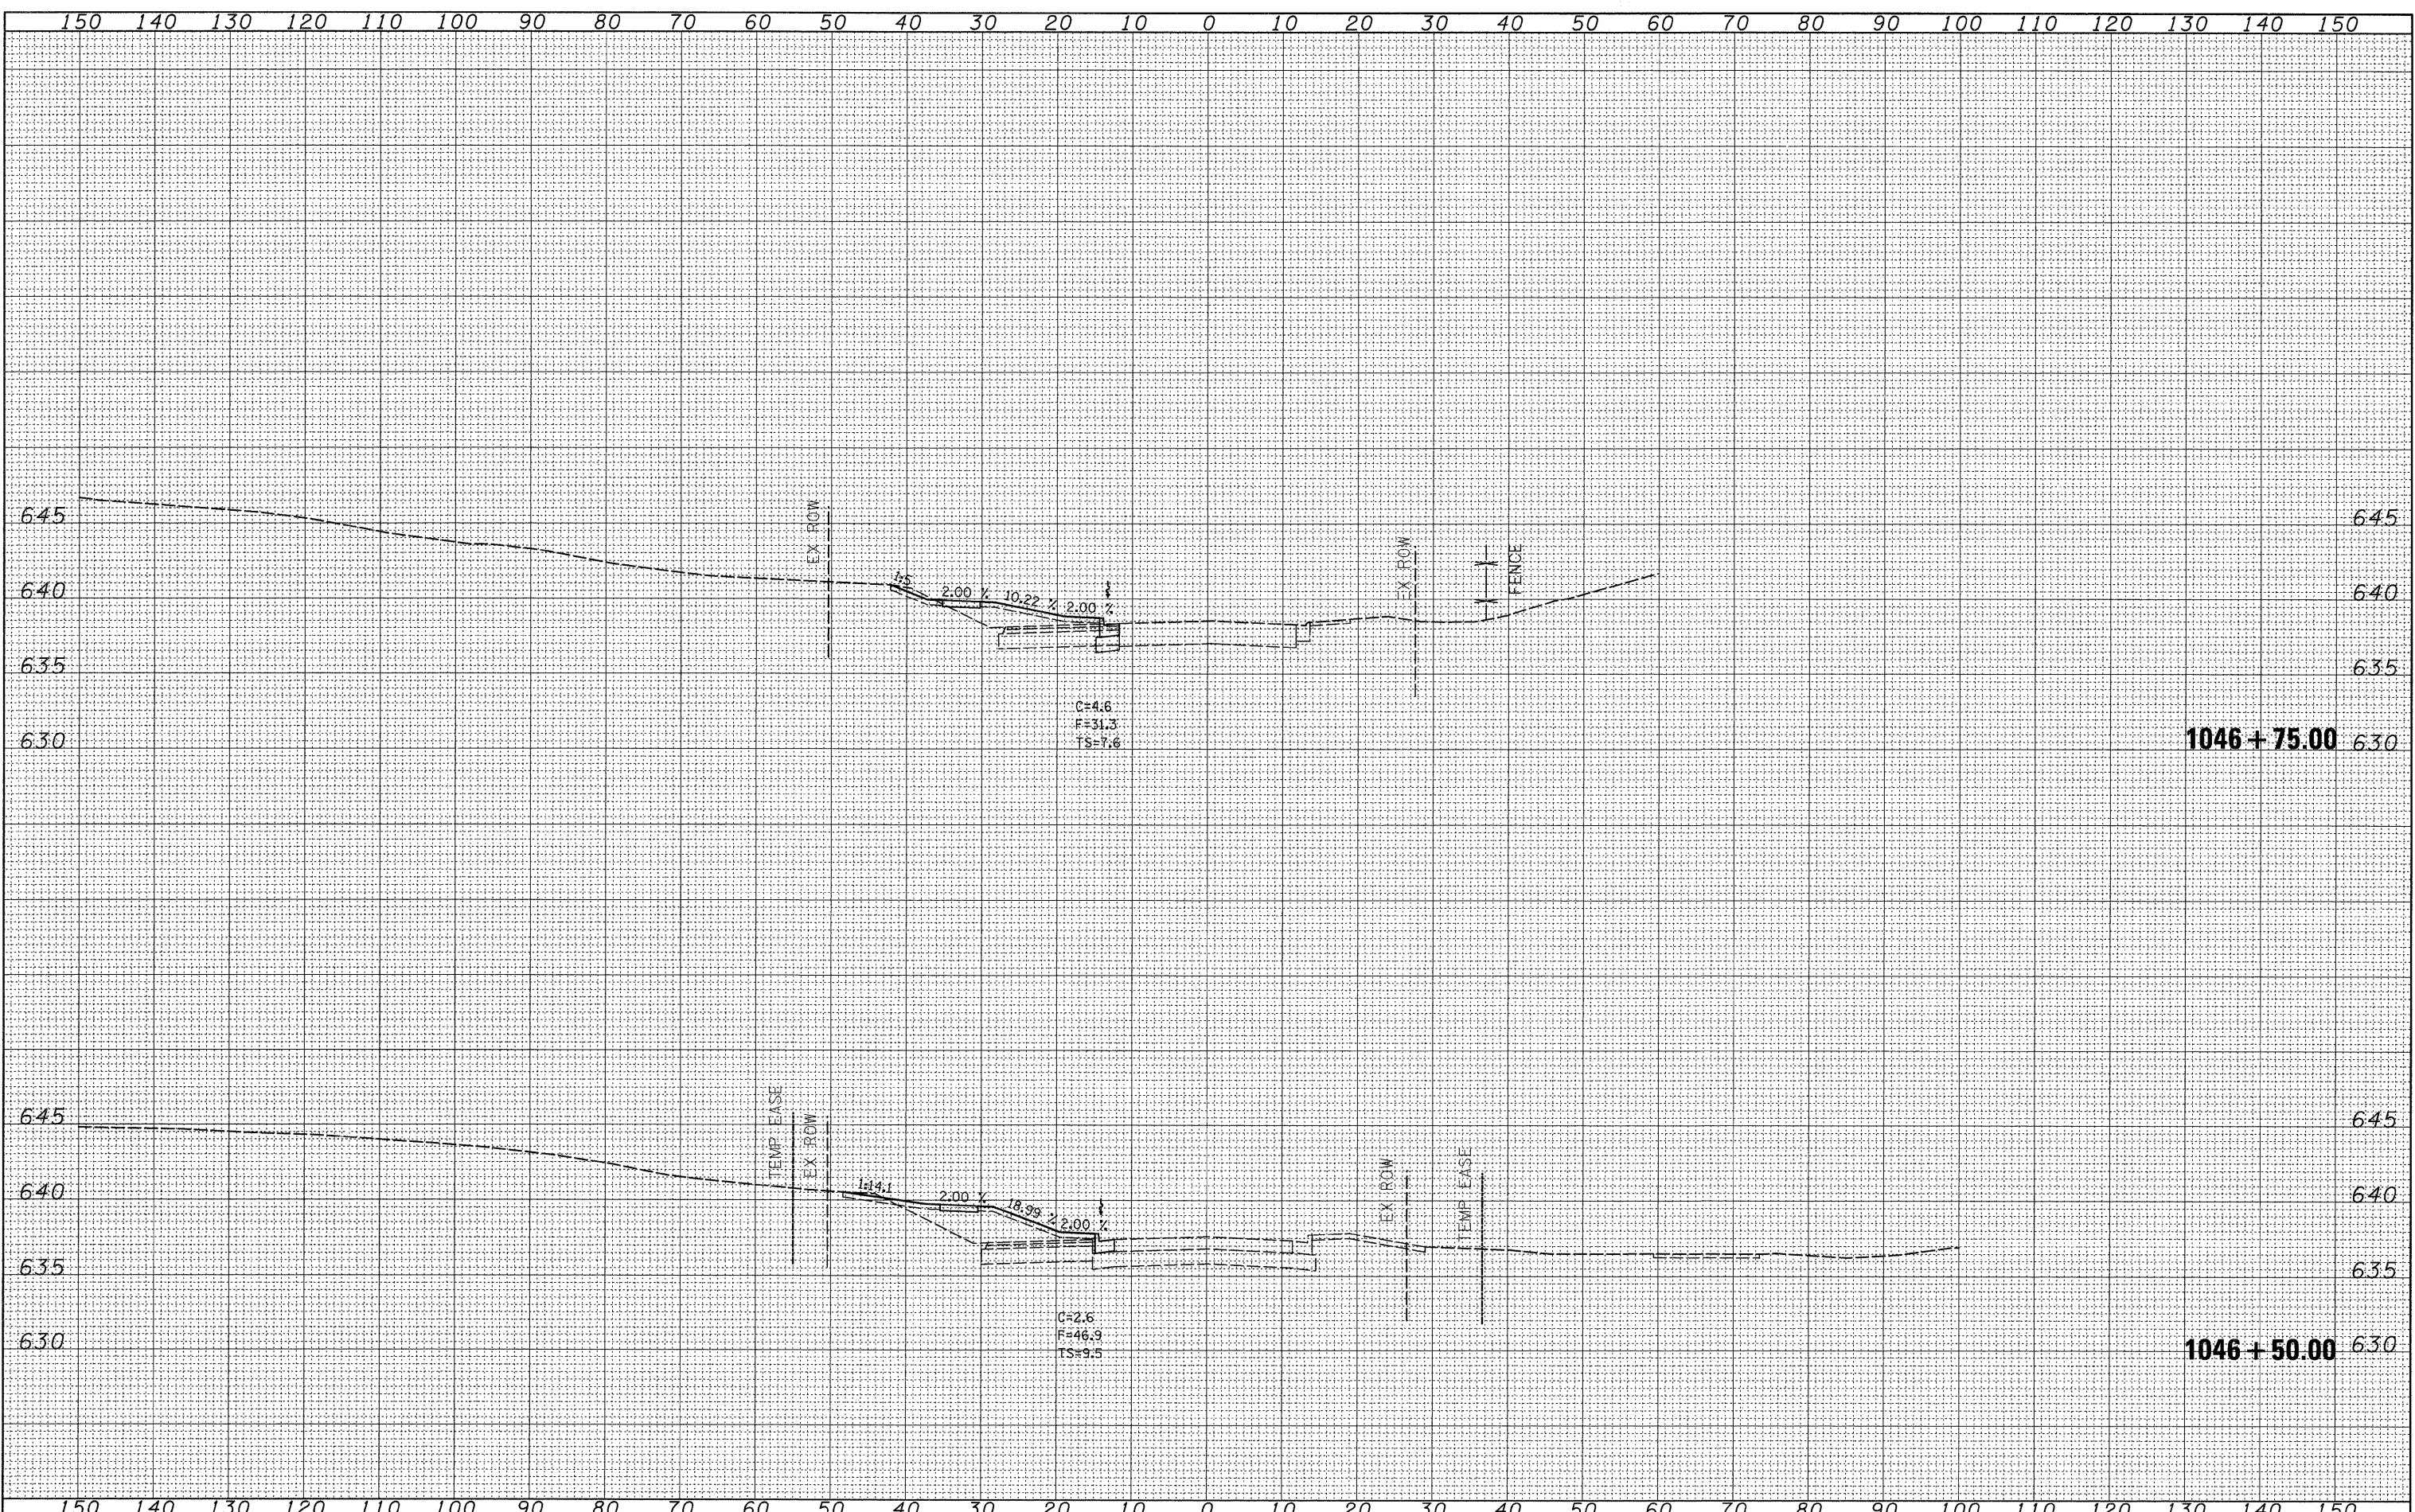

FILE NAME =	USER NAME = jordanhd	DESIGNED -	REVISED -	STATE OF ILLINOIS DEPARTMENT OF TRANSPORTATION	STAGE 3A	F.A.P. RTE.	SECTION	COUNTY	TOTAL SHEETS	SHEET NO.	
ct\pw_work\pwsdot\jordanhd\dms34554\dl3905\stg3a.dgn	PLOT SCALE = 10.0000 / IN.	DRAWN -	REVISED -			309	(17R)B	WHITESIDE	376	355	
PLOT DATE = Mon Mar 16 07:18:32 2009	DATE -	CHECKED -	REVISED -			CONTRACT NO. 64B74		ILLINOIS FED. AID PROJECT			
		DATE -	REVISED -			SCALE:	SHEET NO. OF SHEETS	STA. 1046+50.00 TO STA. 1046+75.00			