


FINAL SURVEY	DATE
SURVEYED	BY
PLANNED	
FIELD	
NOTE BOOK	
AREAS CHECKED	
NO.	

ORIGINAL SURVEY	DATE
SURVEYED	BY
PLANNED	
FIELD	
NOTE BOOK	
AREAS CHECKED	
NO.	

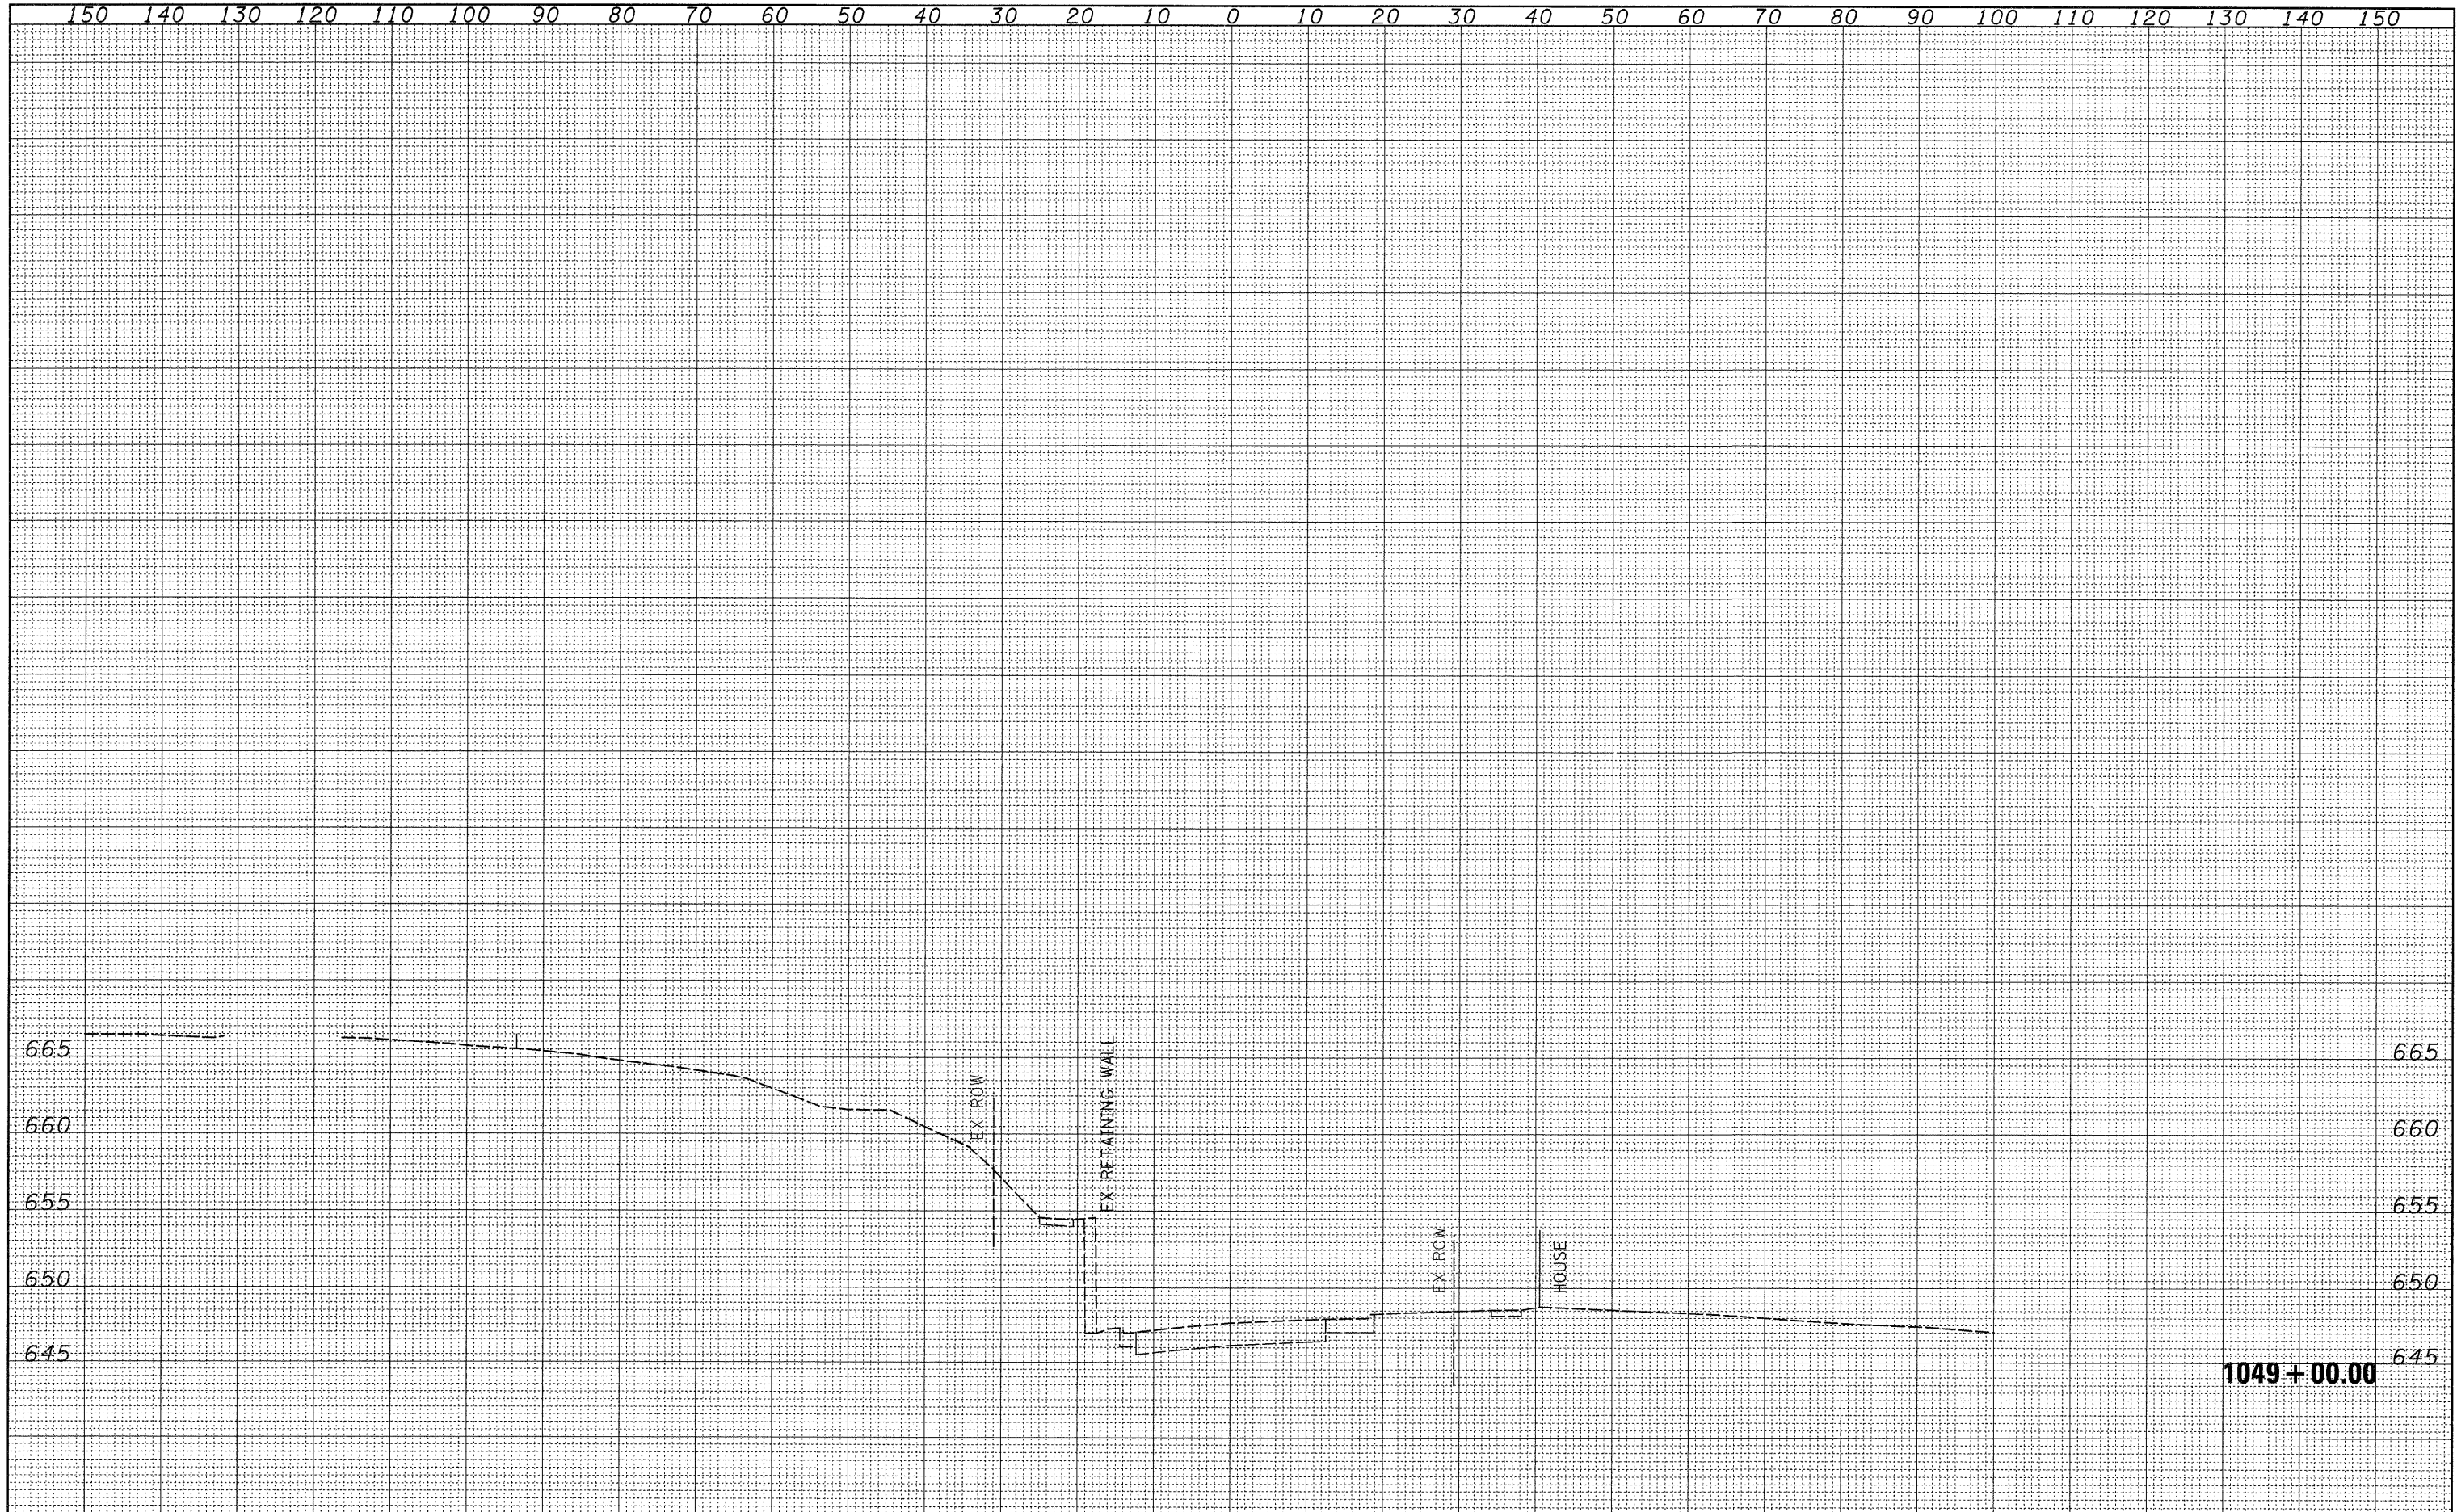

FILE NAME =	USER NAME = jordanhd	DESIGNED -	REVISED -	STATE OF ILLINOIS DEPARTMENT OF TRANSPORTATION				STAGE 3A				F.A.P. RTE.	SECTION	COUNTY	TOTAL SHEETS	SHEET NO.			
cs:\pw_work\pwsdot\jordanhd\dms34554\d13905\stg	bob.dgn	DRAWN -	REVISED -									309	(17R)B	WHITESIDE	376	360			
PLOT SCALE = 10.0000' / IN.		CHECKED -	REVISED -									SCALE: SHEET NO. OF SHEETS STA. 1049+00.00 TO STA. 1049+00.00				ILLINOIS FED. AID PROJECT			
PLOT DATE = Mon Mar 16 07:18:34 2009		DATE -	REVISED -																