



DATE	
BY	
SURVEYED	
DESIGNED	
DRAWN	
CHECKED	
DATE	
NO.	

DATE	
BY	
SURVEYED	
DESIGNED	
DRAWN	
CHECKED	
DATE	
NO.	

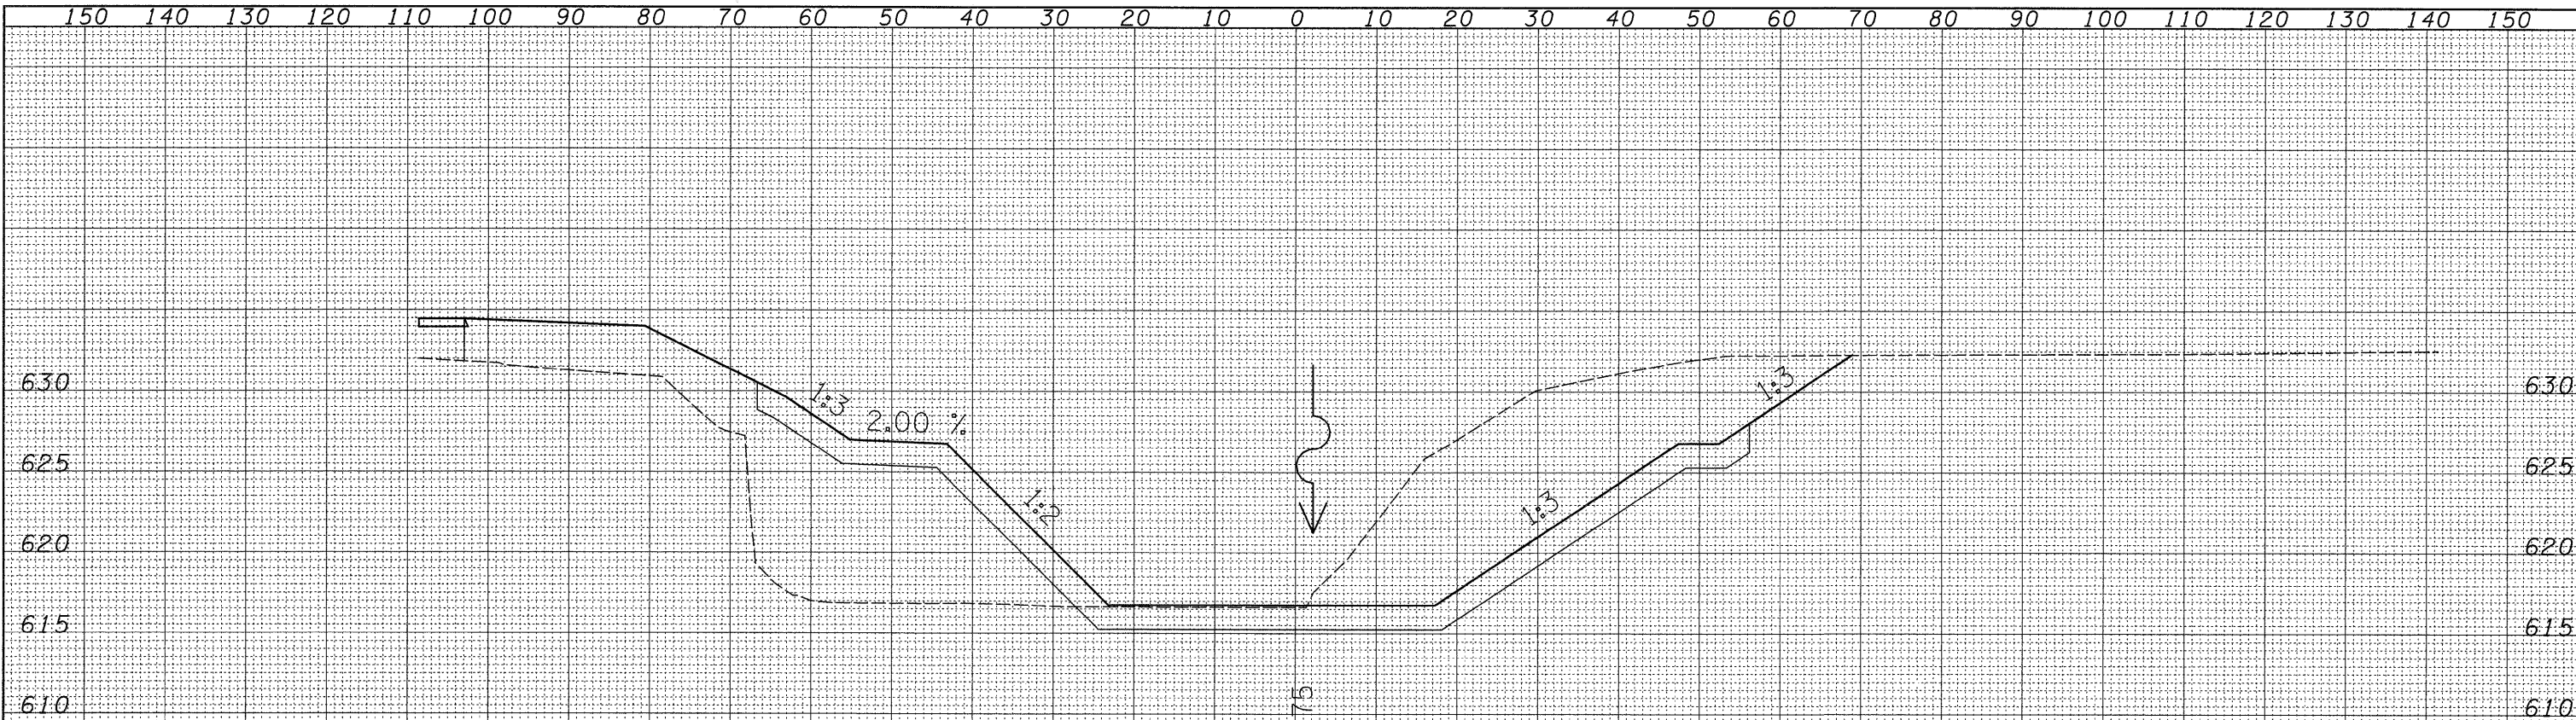

C=519.0  
F=393.0

20015 + 70.00

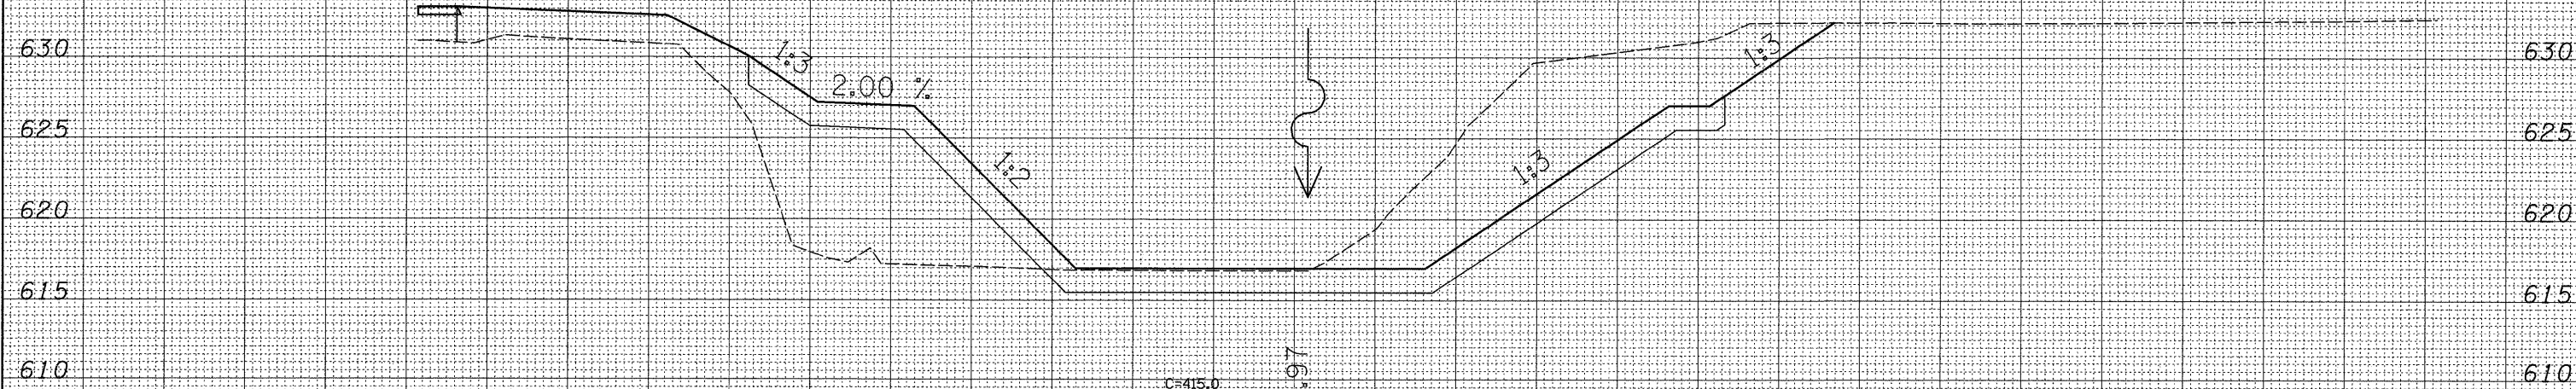

C=415.0  
F=280.0

20015 + 60.00

FILE NAME =	USER NAME = jordanhd	DESIGNED -	REVISED -	<b>STATE OF ILLINOIS DEPARTMENT OF TRANSPORTATION</b>	<b>ROCK CREEK CROSS SECTIONS</b>			F.A.P. RTE. 309	SECTION (17R)B	COUNTY WHITESIDE	TOTAL SHEETS 376	SHEET NO. 364
ct\pw_work\pw\dot\jordanhd\dms34554\139805\sl.dgn		DRAWN -	REVISED -		SCALE:	SHEET NO.	OF	SHEETS	STA. 20015+60.00 TO STA. 20015+70.00	CONTRACT NO. 64B74		
		CHECKED -	REVISED -							ILLINOIS FED. AID PROJECT		
		DATE -	REVISED -									