


DATE	
BY	
SURVEYED	
DESIGNED	
TEMPLATE	
AREAS	
CHECKED	
NO.	

DATE	
BY	
SURVEYED	
DESIGNED	
TEMPLATE	
AREAS	
CHECKED	
NO.	

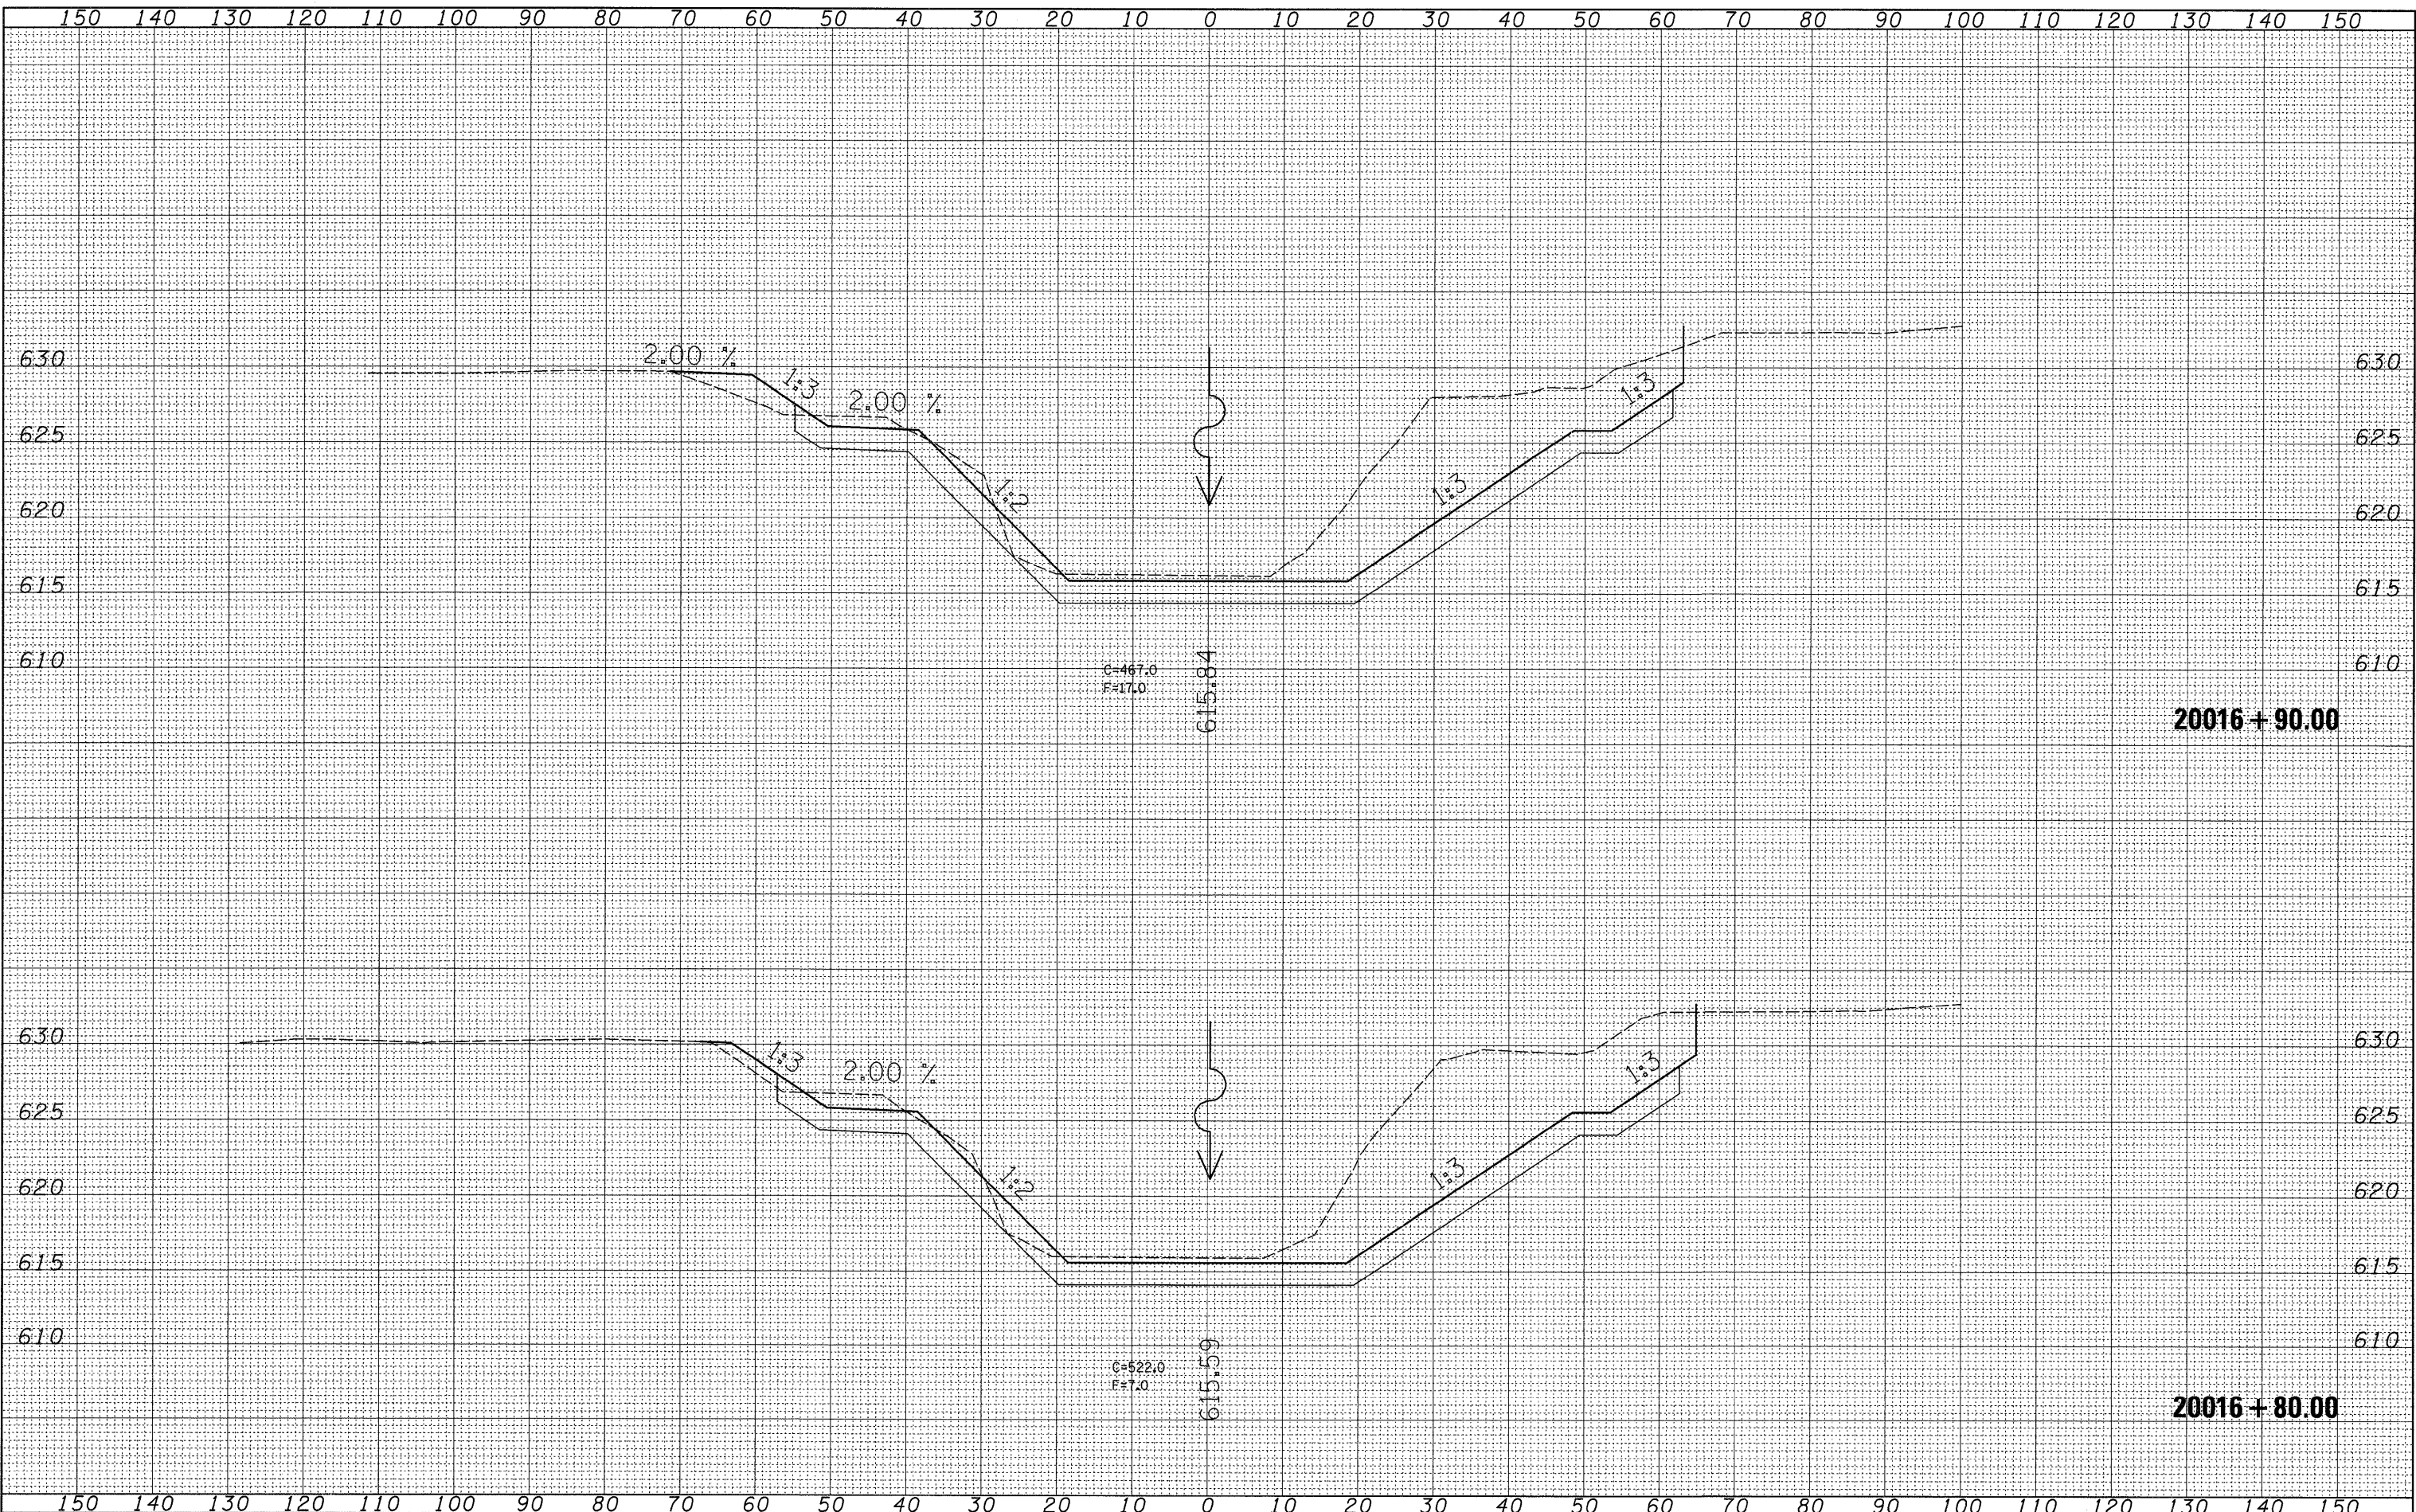

FILE NAME =
 c:\pw_work\pw\dot\jordanhd\dms34554\sl13905\sl.dgn

USER NAME = Jordanhd
 PLOT SCALE = 10,0000' / IN.
 PLOT DATE = Mon Mar 16 07:16:40 2009

DESIGNED -
 DRAWN -
 CHECKED -
 DATE -

REVISED -
 REVISED -
 REVISED -
 REVISED -

STATE OF ILLINOIS
 DEPARTMENT OF TRANSPORTATION

ROCK CREEK CROSS SECTIONS

SCALE: SHEET NO. OF SHEETS STA. 20016+80.00 TO STA. 20016+90.00

F.A.P. RTE.	SECTION	COUNTY	TOTAL SHEETS	SHEET NO.
309	(17R)B	WHITESIDE	376	370
CONTRACT NO. 64B74				
ILLINOIS FED. AID PROJECT				