
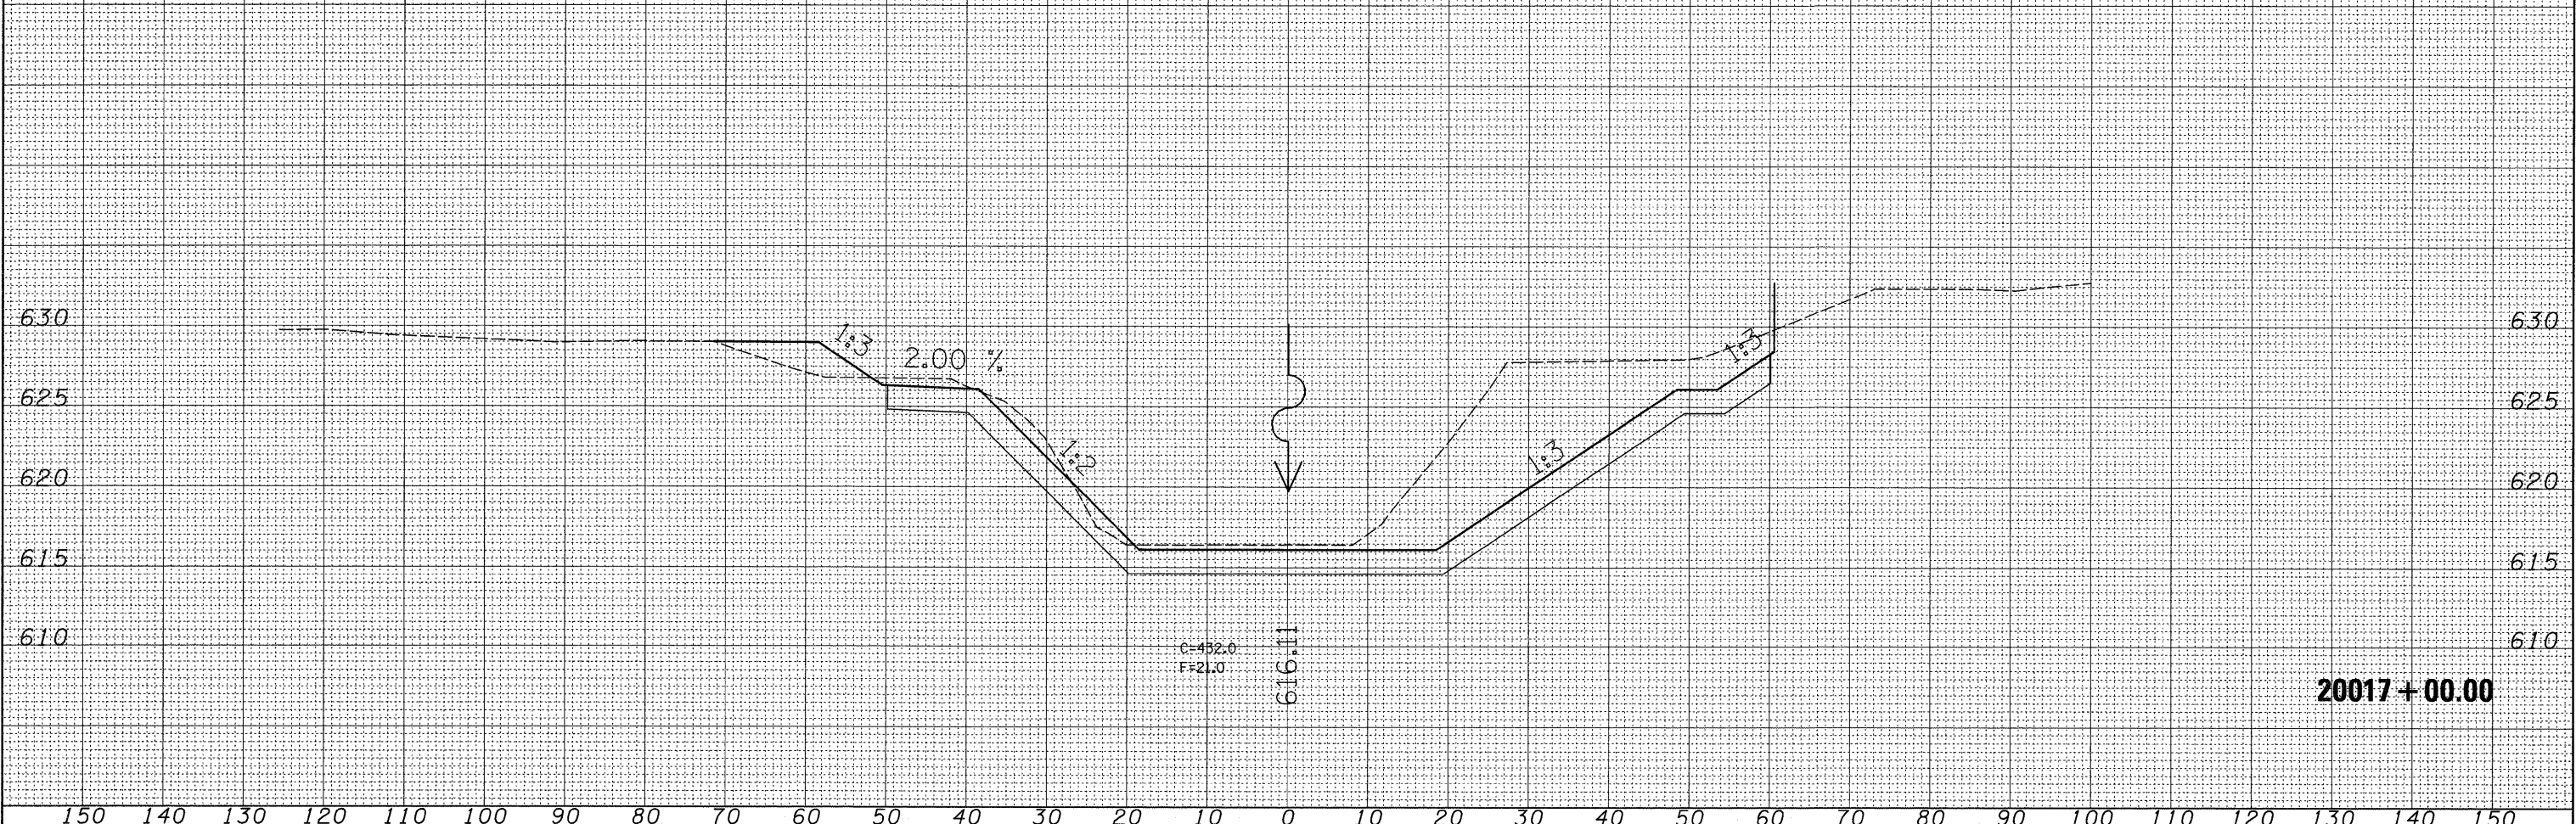


DATE	
BY	
SURVEYED	
PLANNED	
TEMPLATE	
AREAS	
CHECKED	
NO.	

DATE	
BY	
SURVEYED	
PLANNED	
TEMPLATE	
AREAS	
CHECKED	
NO.	

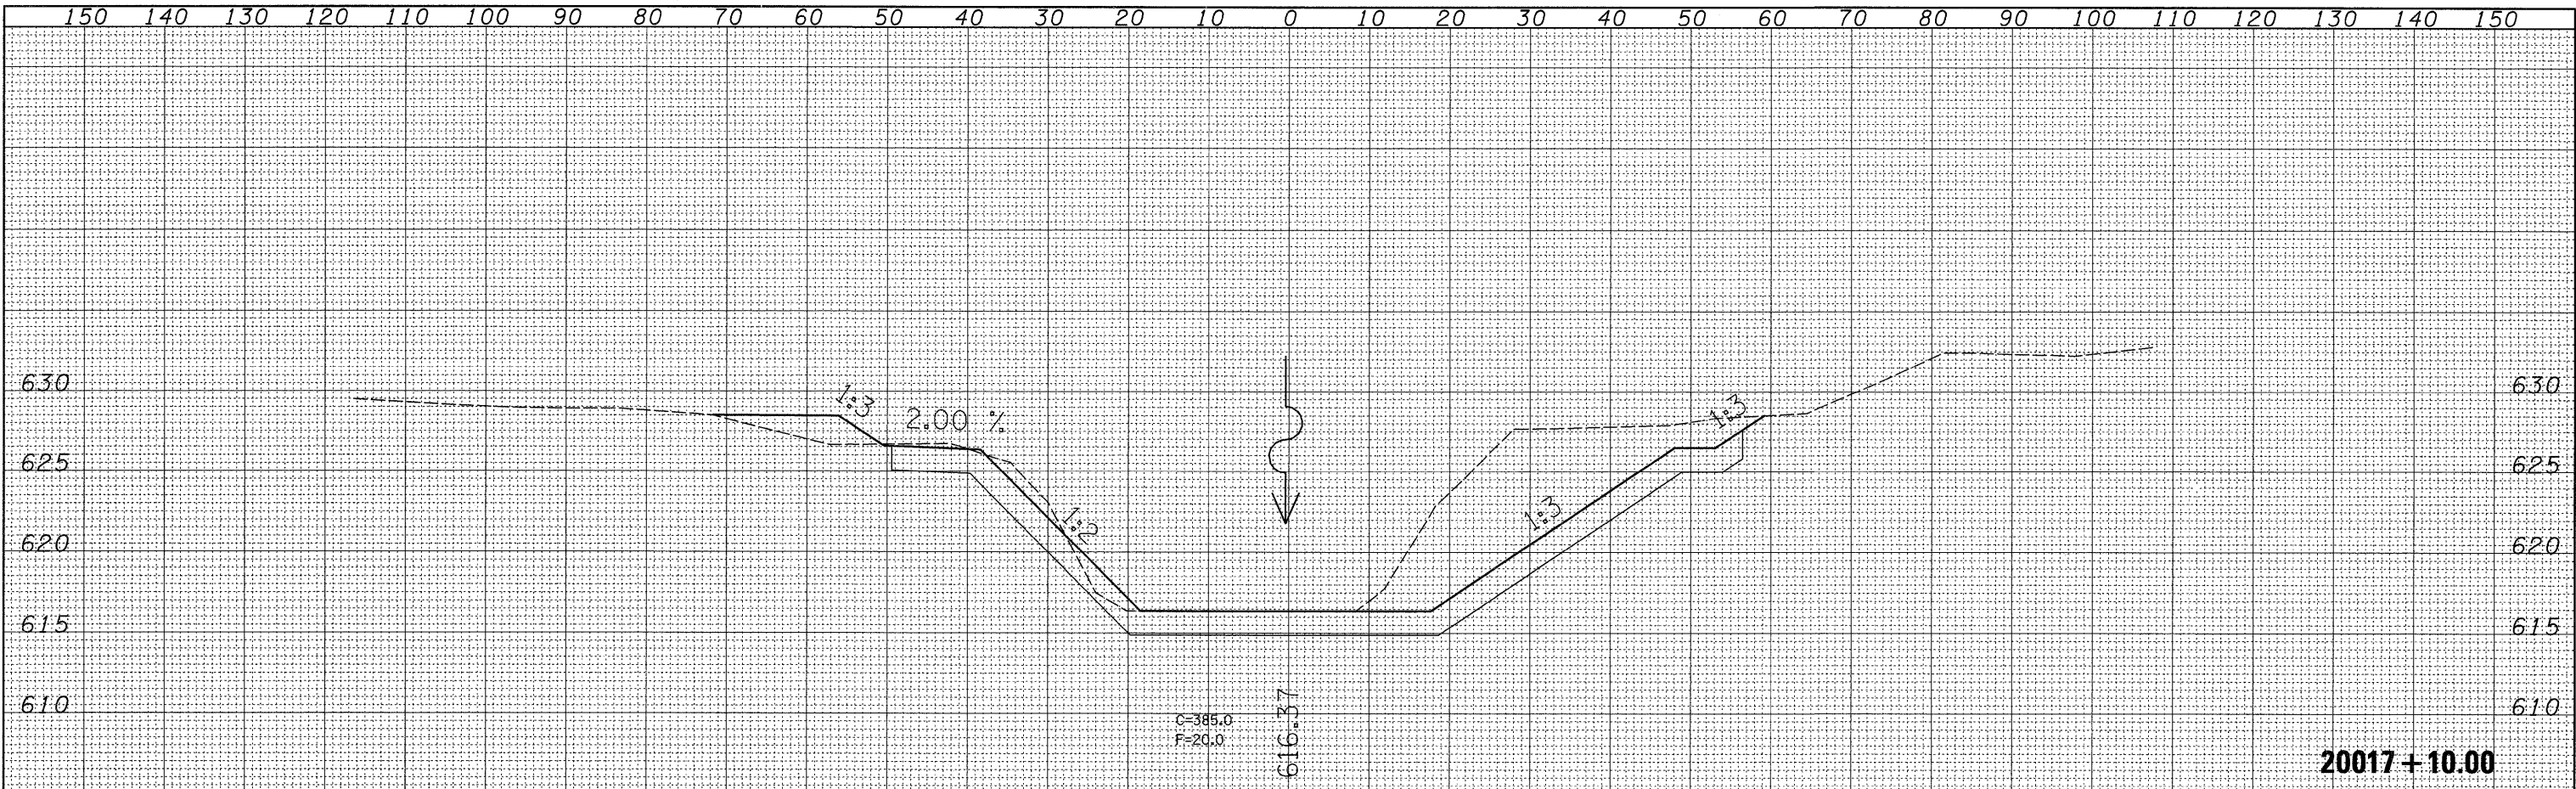

FILE NAME =
 c:\pwork\pwork\jordanhd\dms34554\sl13905\sl.dgn

USER NAME = jordanhd
 PLOT SCALE = 10.0000 "/ IN.
 PLOT DATE = Mon Mar 16 07:16:40 2009

DESIGNED -	REVISED -
DRAWN -	REVISED -
CHECKED -	REVISED -
DATE -	REVISED -

STATE OF ILLINOIS
 DEPARTMENT OF TRANSPORTATION

ROCK CREEK CROSS SECTIONS

SCALE: SHEET NO. OF SHEETS STA. 20017+00.00 TO STA. 20017+10.00

F.A.P. RTE.	SECTION	COUNTY	TOTAL SHEETS	SHEET NO.
309	(17R)B	WHITESIDE	376	371
CONTRACT NO. 64B74				
ILLINOIS FED. AID PROJECT				