


BY	DATE
SURVEYED	
PLANNED	
TEMPLATE	
AREAS	
CHECKED	
NO.	

BY	DATE
SURVEYED	
PLANNED	
TEMPLATE	
AREAS	
CHECKED	
NO.	

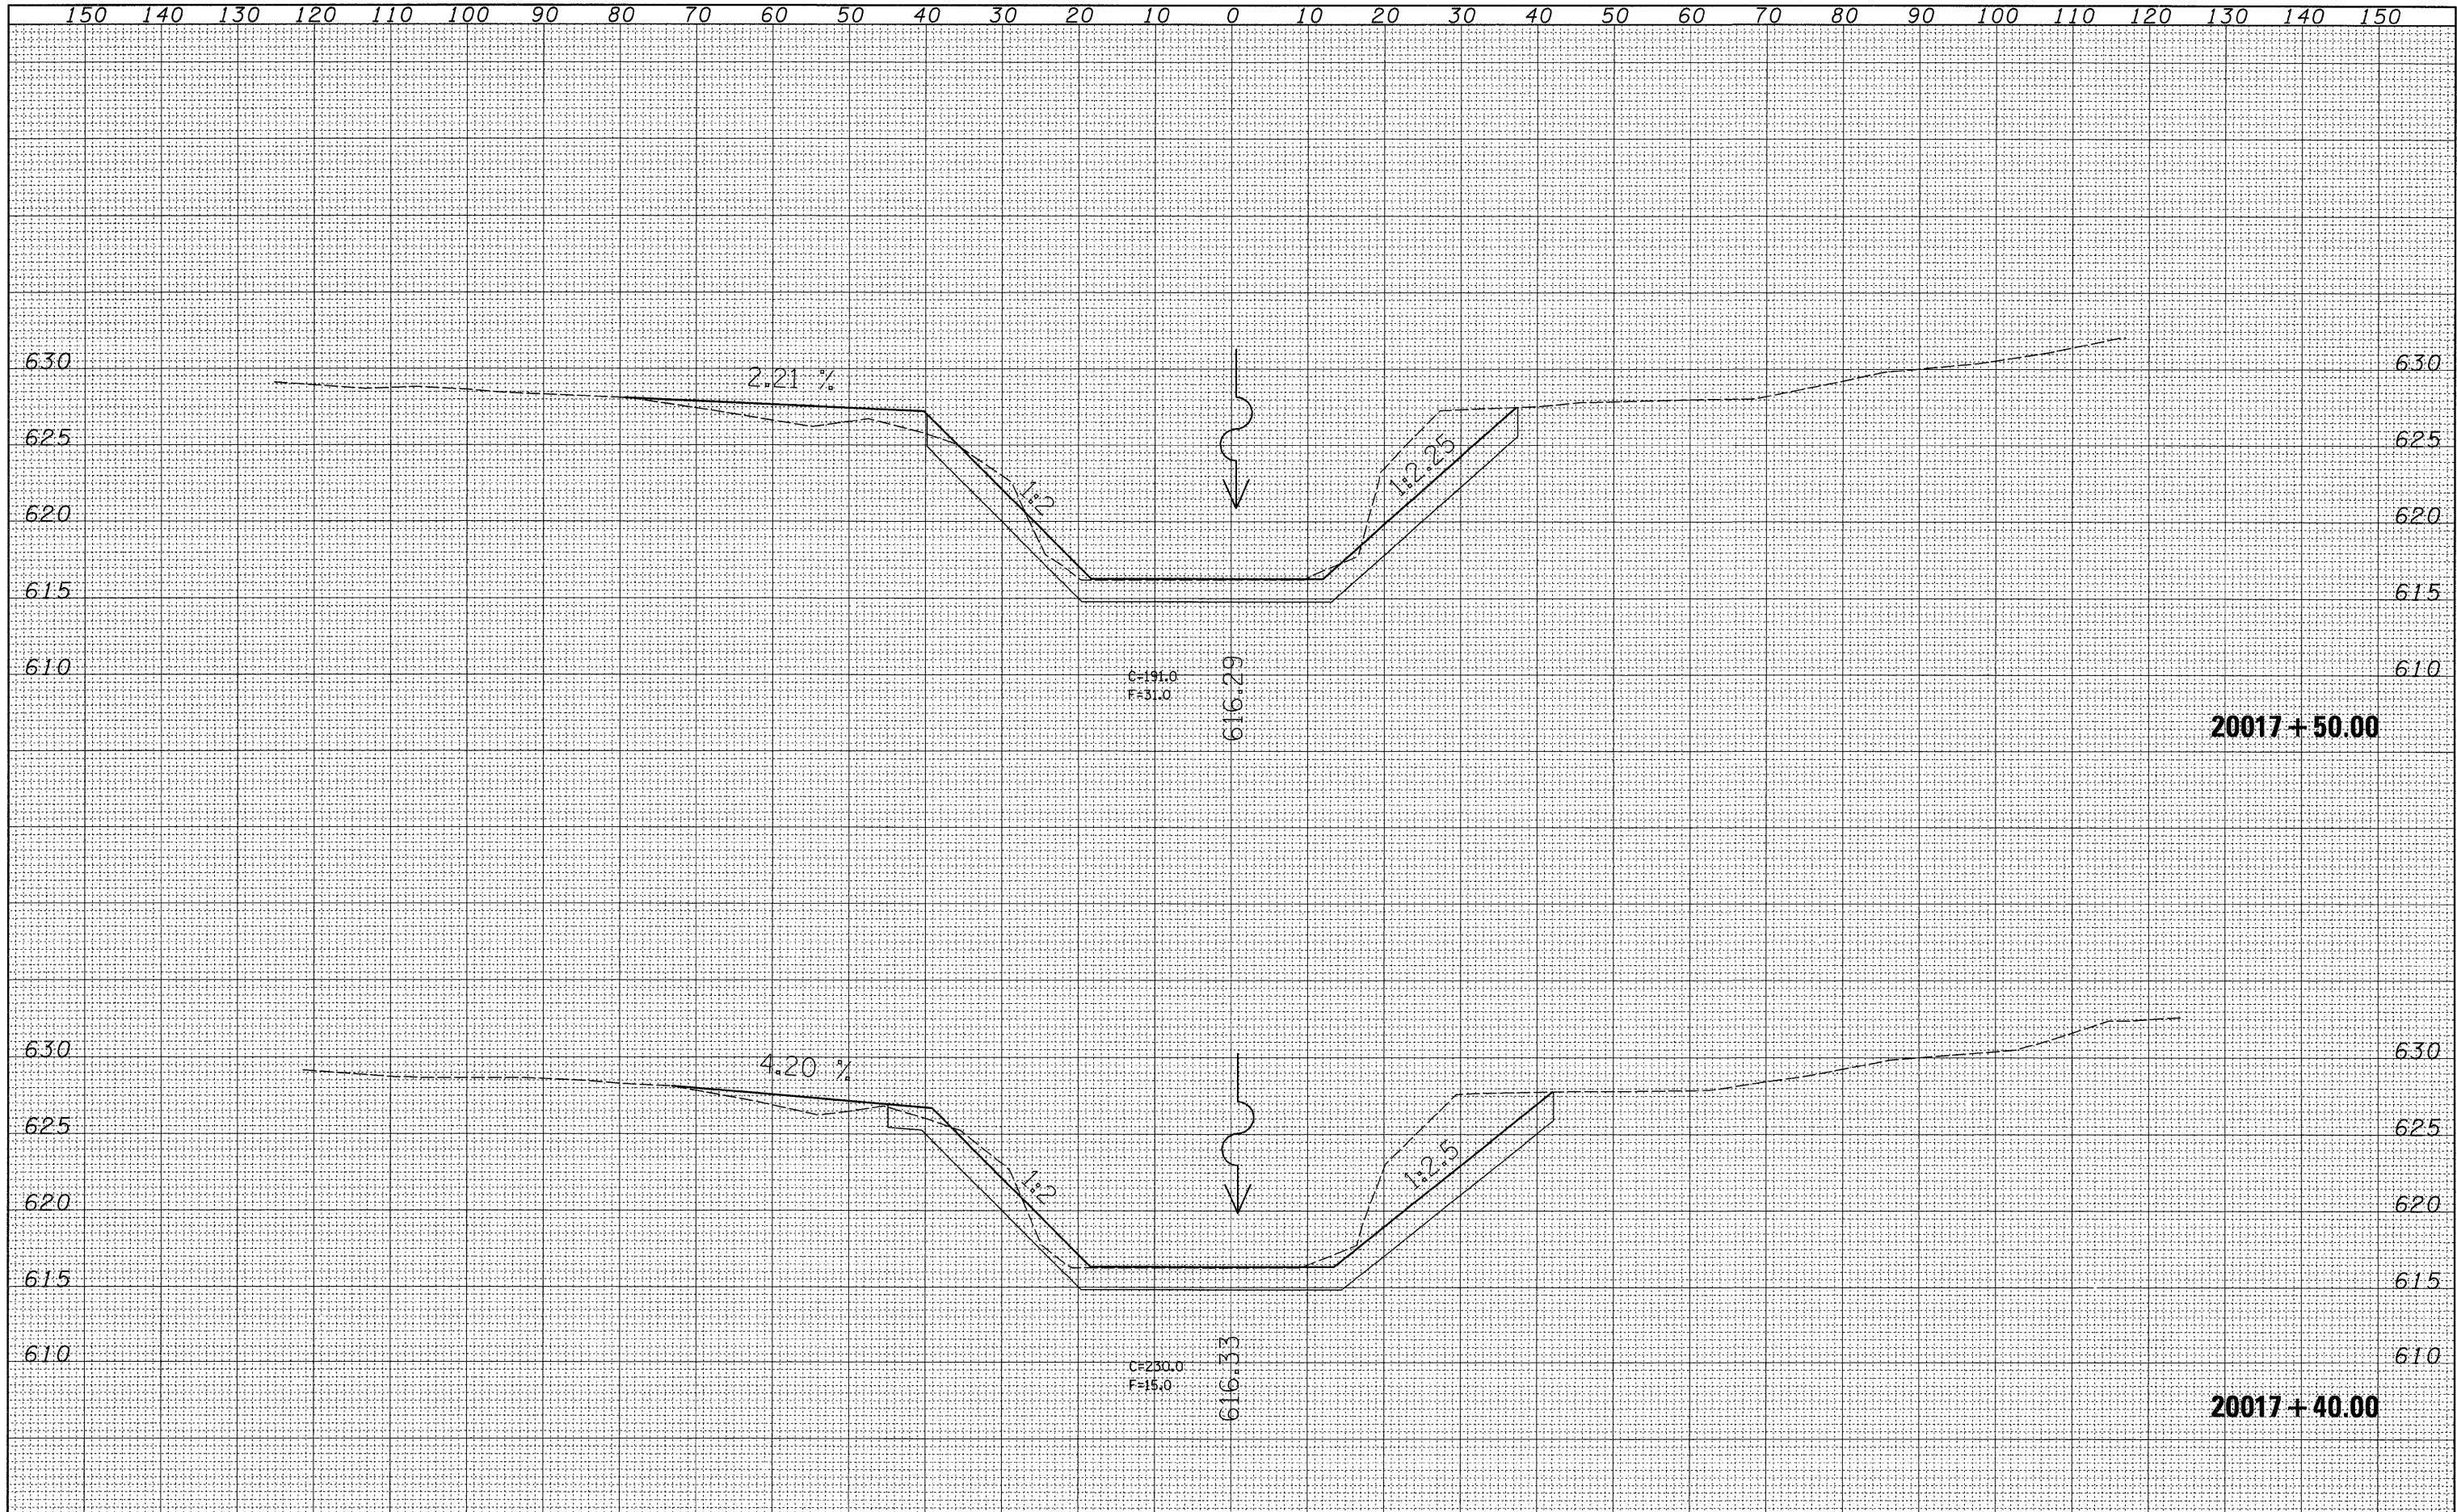

FILE NAME =	USER NAME = jordanhd	DESIGNED -	REVISED -	STATE OF ILLINOIS DEPARTMENT OF TRANSPORTATION	ROCK CREEK CROSS SECTIONS			F.A.P. RTE.	SECTION	COUNTY	TOTAL SHEETS	SHEET NO.		
c:\pw_work\pwsdot\jordanhd\dms34554\sl3985xsl.dgn		DRAWN -	REVISED -		SCALE:	SHEET NO.	OF	SHEETS	STA. 20017+40.00 TO STA. 20017+50.00	309	(17R)B	WHITESIDE	376	373
		CHECKED -	REVISED -											
		DATE -	REVISED -											

20017+50.00

20017+40.00

ILLINOIS FED. AID PROJECT