


FINAL SURVEY	DATE
SURVEYED	BY
PLANT	
TEMPLATE	
AREAS CHECKED	
NO.	

ORIGINAL SURVEY	DATE
SURVEYED	BY
PLANT	
TEMPLATE	
AREAS CHECKED	
NO.	

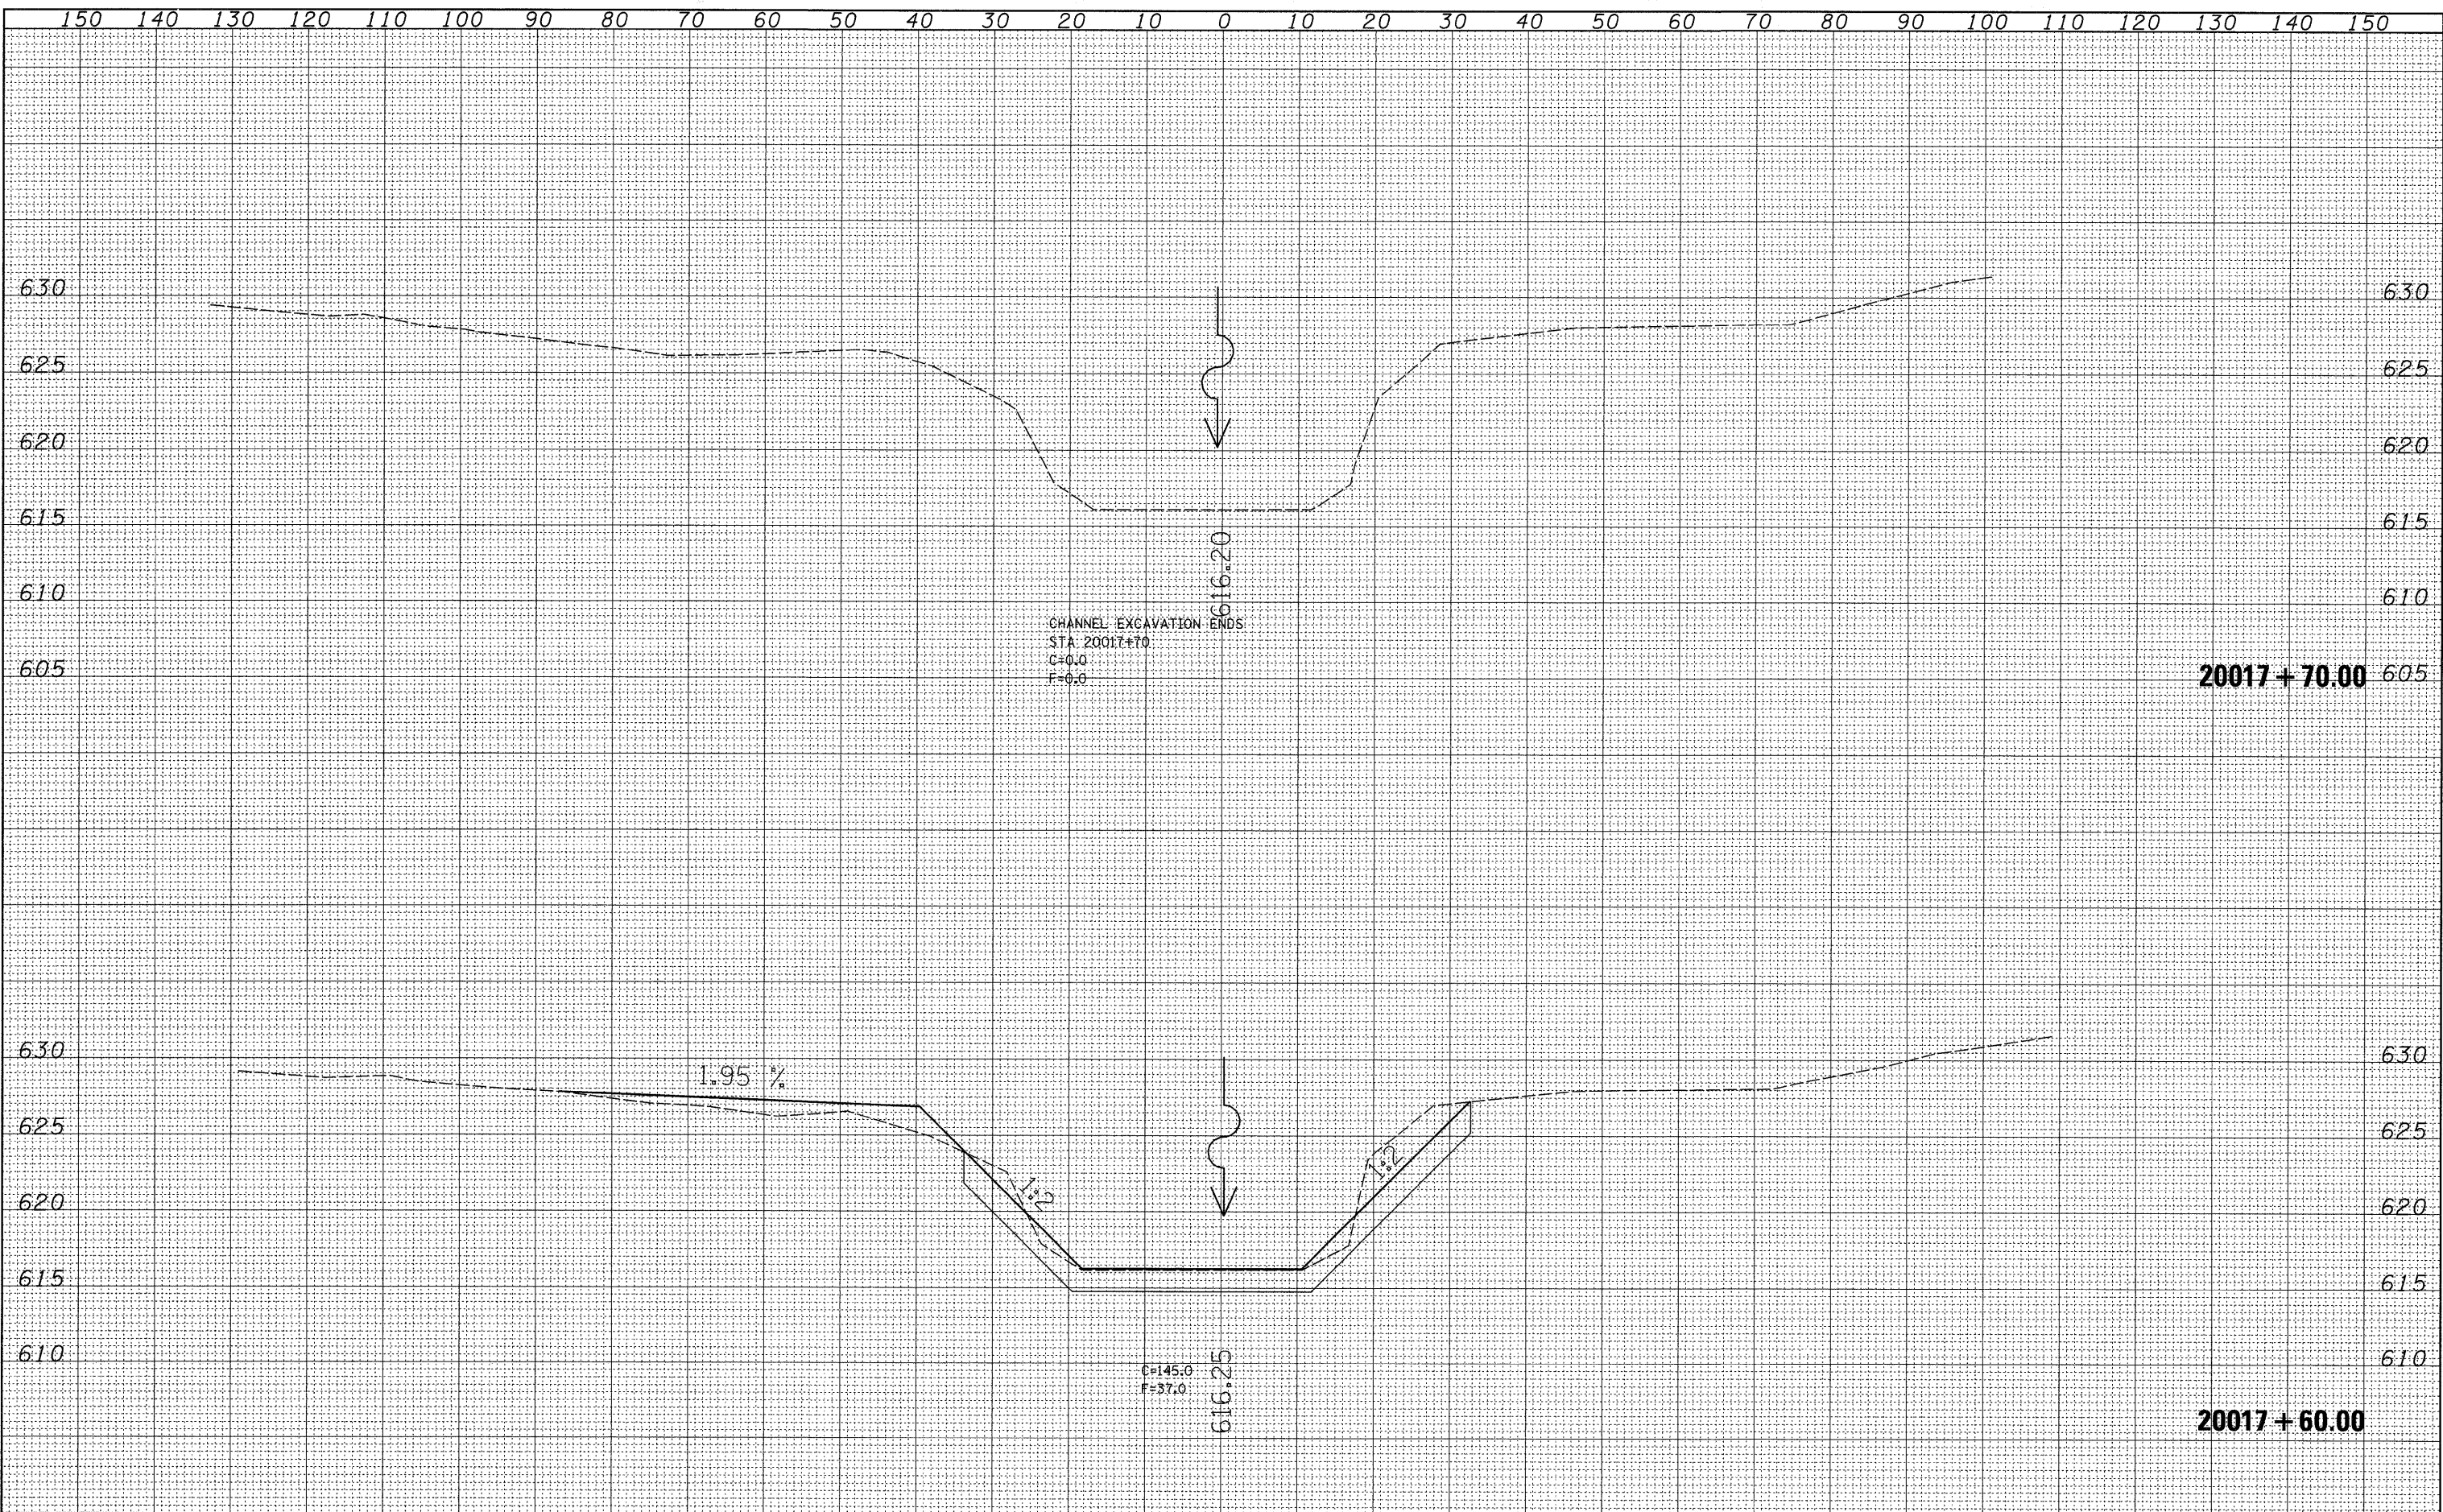

FILE NAME =	USER NAME = jordanhd	DESIGNED -	REVISED -	<b>STATE OF ILLINOIS DEPARTMENT OF TRANSPORTATION</b>	<b>ROCK CREEK CROSS SECTIONS</b>				F.A.P. RTE.	SECTION	COUNTY	TOTAL SHEETS	SHEET NO.	
c:\pwork\pwork\jordanhd\dms34554\sl3995.xml.dgn		DRAWN -	REVISED -		SCALE:	SHEET NO.	OF	SHEETS	STA. 20017+60.00 TO STA. 20017+70.00	309	(17R)B	WHITESIDE	376	374
		CHECKED -	REVISED -											
		DATE -	REVISED -											

20017 + 70.00

20017 + 60.00

ILLINOIS FED. AID PROJECT