

STENSTROM FAMILY LIMITED PARTNERSHIP



IMPROVEMENT BEGINS
STA. 1777+84

SECTION BEGINS
STA. 1782+84.4

STA 1785+31
1 EACH REMOVE EXISTING STRUCTURE NO.1
PROPOSED
LT 152' (38"x4) & RT 148' (37"x4) PIPE CULVERTS
TYPE 1, RC-ELLIPTICAL EQUIVALENT ROUND-SIZE 18"
8- EACH PRECAST REINFORCED CONCRETE
FLARED END SECTIONS EQUIVALENT ROUND-SIZE 18"
LT ELEV= SEE CROSS SECTION
RT ELEV= SEE CROSS SECTION

2 CENTERED CURVE
110'R - 400'R
7' OFFSET

PROPOSED FIRE HYDRANT
4' HMA SHLD

WATER VALVES
TO BE
ADJUSTED

FIRE HYDRANT
TO BE
MOVED

TEMPORARY EASEMENT

WATER VALVES
TO BE ADJUSTED

FIRE HYDRANT
TO BE MOVED

PROPOSED
8' HMA SHLD

STA 1785+16 to STA 1785+56
CLASS C PATCH, TYPE IV, 9"

IL RTE 72

STOP

AHEAD

1' STUB

CONSTRUCTION LIMITS

JEFFREY & PAMELA
WHITEHEAD

PROPOSED
M6.24 CC&G


STA 1786+22.15 (IL ROUTE 72) +
STA 1787+24.80 (IL ROUTE 251)

2 CENTERED CURVE
110'R - 400'R
7' OFFSET

PROPOSED
4' HMA SHLD

MATCHLINE STA. 1787+00

- = PAVEMENT REMOVAL
- = DRIVEWAY REMOVAL

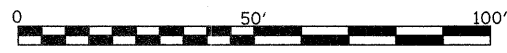


NOTE:
PROPOSED CC&G TYPE M4.06 &
CONC. MEDIAN SURFACE 4"
TO BE USED ON ISLANDS
(SEE ISLAND DETAIL SHEET)

STATE OF ILLINOIS

DATE	
BY	
PLAN	
NO.	
NOTE BOOK	
NO.	
ALIGNED CHECKED	
RT. OF WAY CHECKED	
ROAD FILE NAME	

DATE	
BY	
PROFILE	
NO.	
NOTE BOOK	
NO.	
GRADES CHECKED	
BLM. NOTED	
STRUCTURE NOTATIONS CHECKED	

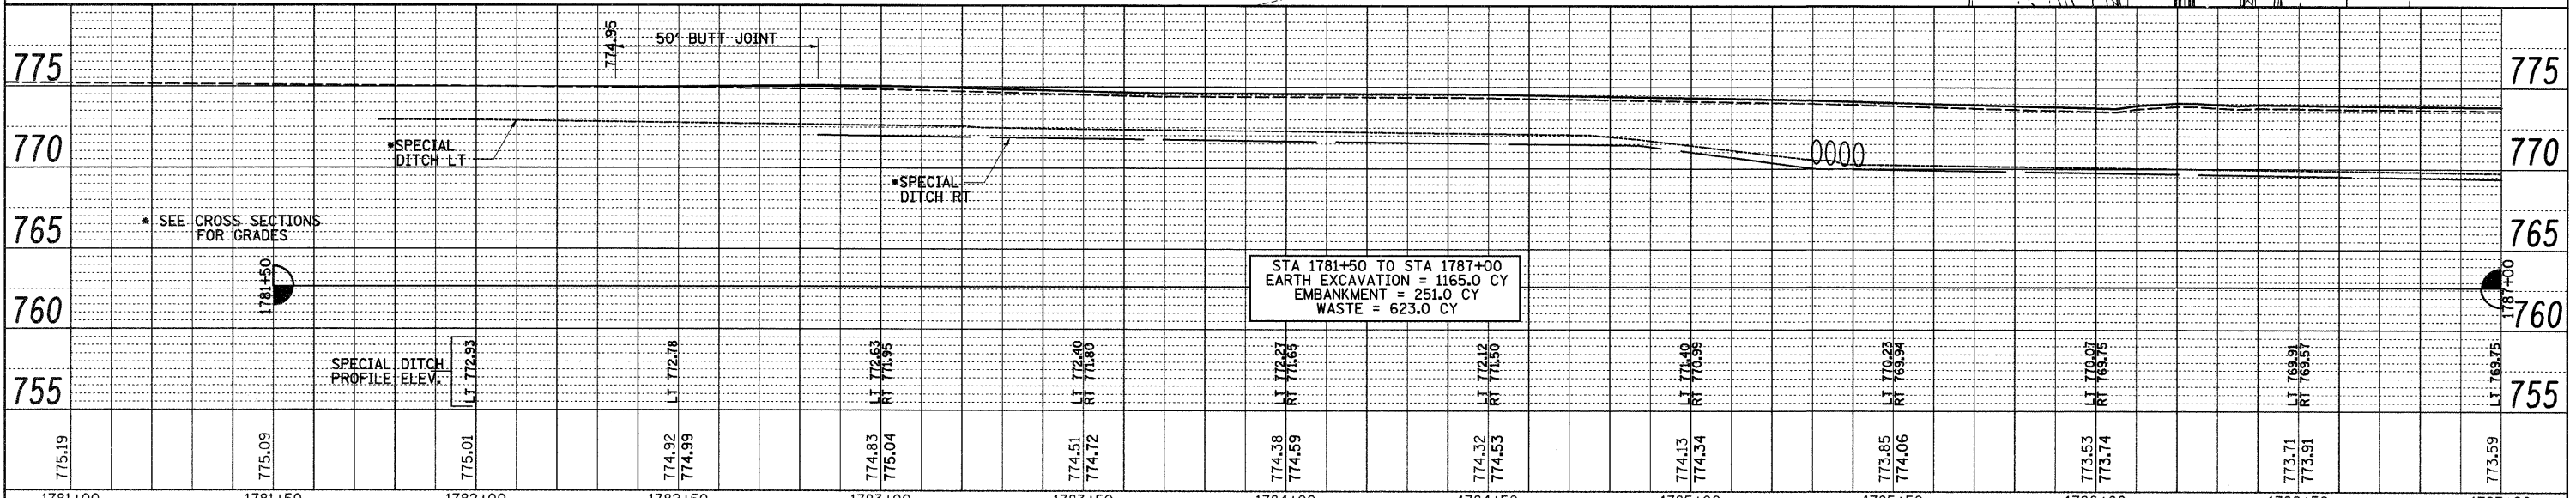

1781+00	1781+50	1782+00	1782+50	1783+00	1783+50	1784+00	1784+50	1785+00	1785+50	1786+00	1786+50	1787+00
775.19	775.09	775.01	774.92 774.99	774.83 775.04	774.51 774.72	774.38 774.59	774.32 774.53	774.13 774.34	773.85 774.06	773.53 773.74	773.71 773.91	773.59

STATE OF ILLINOIS
DEPARTMENT OF TRANSPORTATION

IL RTE 72 PLAN & PROFILE

F.A. RTE.	SECTION	COUNTY	TOTAL SHEETS	SHEET NO.
553	120M	OGLE	71	28
CONTRACT NO. 64E55			ILLINOIS FED. AID PROJECT	

FILE NAME = c:\pw_work\p\1001\DOSSDD\dms41852\d078086\indgn

USER NAME = dossdd
PLOT SCALE = 20.0000' / IN.
PLOT DATE = Tue Jan 13 15:42:17 2009

DESIGNED -
DRAWN -
CHECKED -
DATE -

REVISED -
REVISED -
REVISED -
REVISED -

SCALE: 1" = 20'
SHEET NO. OF SHEETS STA. 1781+00 TO STA. 1787+00

STA. 1781+00 TO STA. 1787+00