


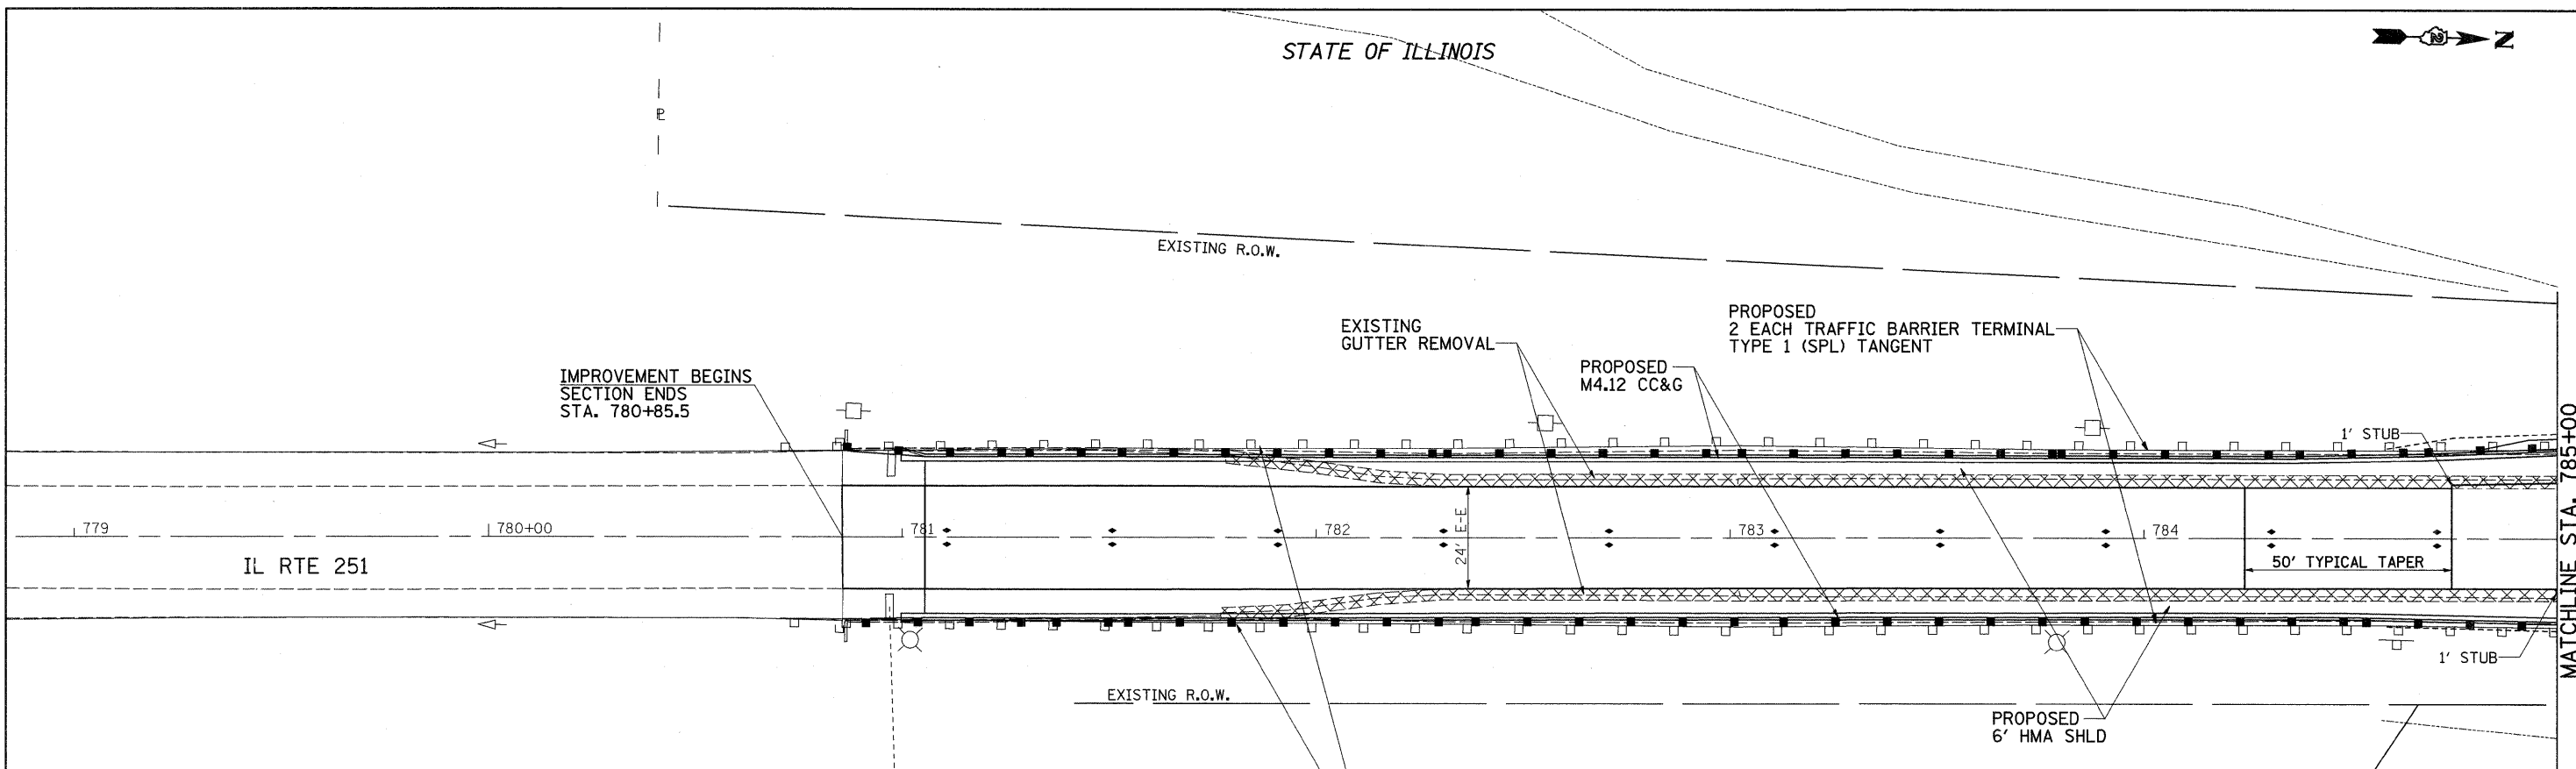

DATE	
BY	
SURVEYED	
ALIGNED	
CHECKED	
NO. OF WAY CHECKED	
ROAD FILE NAME	
PLAN	
NO.	

DATE	
BY	
SURVEYED	
GRADES CHECKED	
BLM. NOTED	
STRUCTURE NOTATIONS	
PROFILE	
NO.	



STA	OFFSET		STA	OFFSET	
	RT	LT		RT	LT
784+20	19.08'	19.32'	785+20	20.78'	22.03'
784+30	19.08'	19.32'	785+30	21.18'	22.43'
784+40	19.08'	19.39'	785+40	21.58'	22.83'
784+50	19.08'	19.59'	785+50	21.98'	23.31'
784+60	19.28'	19.79'	785+60	22.38'	24.53'
784+70	19.48'	20.03'	785+70	22.79'	26.62'
784+80	19.68'	20.43'	785+80	23.19'	29.98'
784+90	19.88'	20.83'	785+90	24.04'	--
785+00	20.08'	21.23'	786+00	25.70'	--
785+10	20.38'	21.63'	786+10	28.33'	--

THREE BS USED AUTO PARTS, INC.
JOHN F. BOHO

