

STATE OF ILLINOIS

2 CENTERED CURVE
110'R - 400'R
7' OFFSET

JEFFREY & PAMELA
WHITEHEAD

STENSTROM FAMILY LIMITED PARTNERSHIP

STA 1785+70 50' RT
PROPOSED
INLET SPECIAL, NO. 1 GRATE ELEV=772.71

EQUIVALENT ROUND-SIZE 36"
6'-SS-CLA-T1-15"
ELEV=769.95-769.92

PRC FLARED END SECTION 15"

2 CENTERED CURVE
110'R - 400'R
7' OFFSET

PROPOSED
FIRE HYDRANT
FIRE HYDRANT
TO BE MOVED

STA 787+24.80 (IL ROUTE 251) =
STA 1786+22.15 (IL ROUTE 72)

IMPROVEMENT ENDS
STA. 794+41

ENTRANCE
TO BE REMOVED

EXISTING R.O.W.

SECTION ENDS
STA. 789+92.7

PROPOSED
8' HMA SHLD

PROPOSED
4' HMA SHLD

CONSTRUCTION LIMITS

MATCHLINE STA. 785+00

EXISTING
GUTTER REMOVAL

CONSTRUCTION
LIMITS

PROPOSED
M6.24 CC&G

1' STUB

IL RTE 251

IL RTE 251

26' E-E
AHEAD

89° 51'39.6"

EXISTING R.O.W.

PROPOSED
HMA SHLD

EXISTING GUARDRAIL
REMOVAL LT & RT

PROPOSED
4' HMA SHLD

WATER VALVE
TO BE ADJUSTED

FIRE HYDRANT
TO BE MOVED

CONSTRUCTION LIMITS

TEMPORARY EASEMENT

EXISTING R.O.W.

PAVEMENT REMOVAL

DRIVEWAY REMOVAL

STA 789+50 RT
PROPOSED
50' PIPE CULVERT CLASS D, T1, 15"
2 EACH END SECTIONS 15"
INLET ELEV=772.02
OUTLET ELEV=771.80

NOTE:
PROPOSED CC&G TYPE M4.06 &
CONC. MEDIAN SURFACE 4"
TO BE USED ON ISLANDS
(SEE ISLAND DETAIL SHEET)

THREE BS USED AUTO PARTS, INC.
JOHN F. BOHO


2 CENTERED CURVE
110'R - 400'R
7' OFFSET

WATER VALVE
TO BE ADJUSTED

PROPOSED
4' HMA SHLD

FAYEZI MIZYED

0 50' 100'

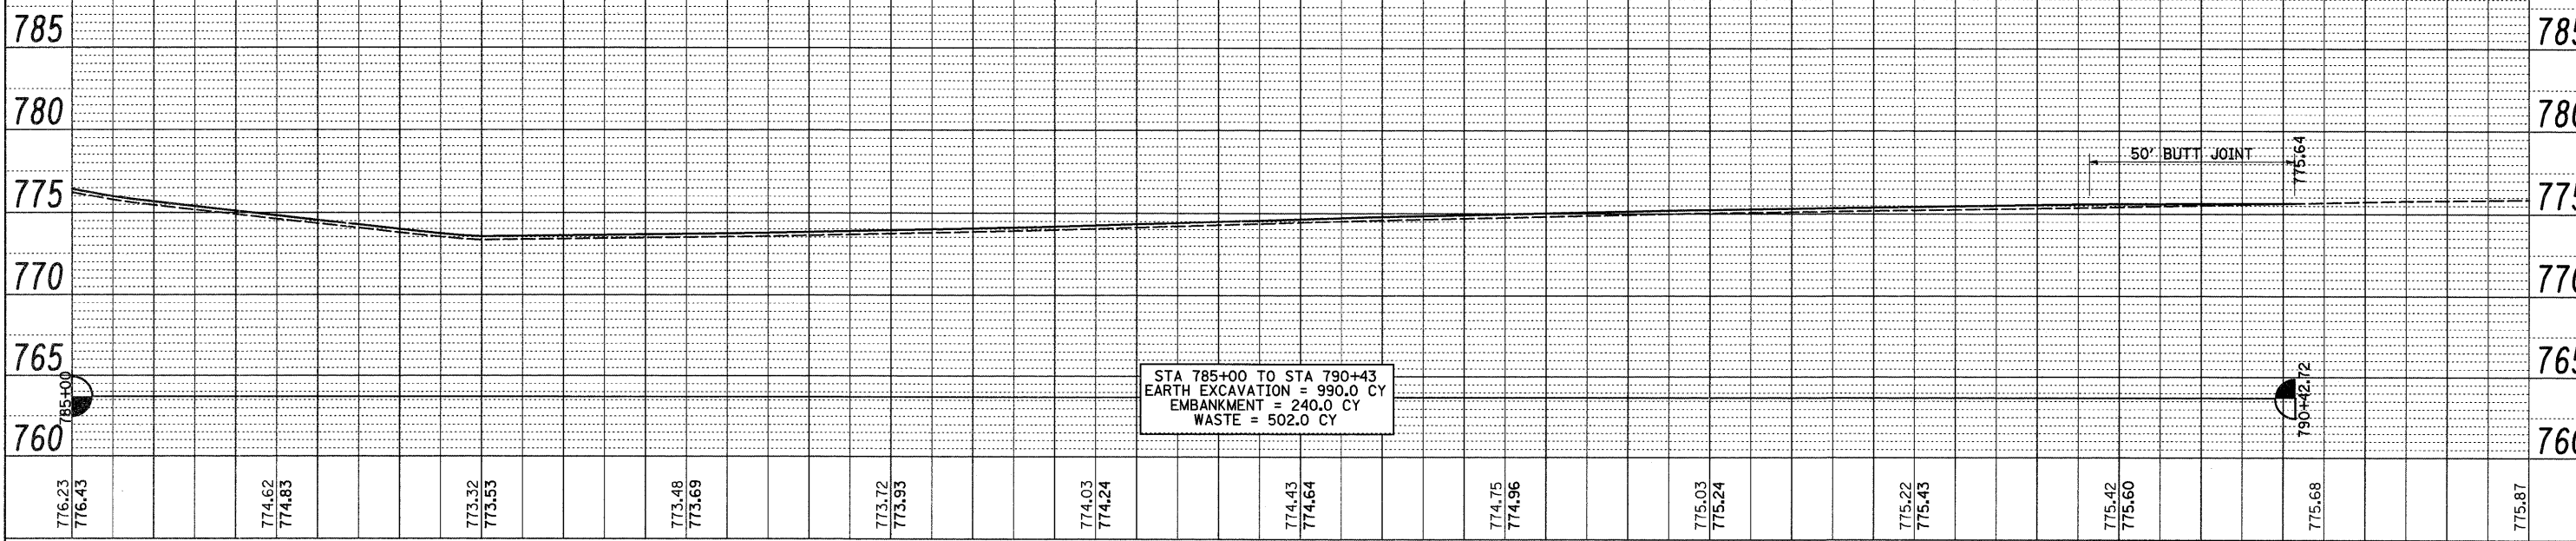

STA 785+00 TO STA 790+43
EARTH EXCAVATION = 990.0 CY
EMBANKMENT = 240.0 CY
WASTE = 502.0 CY

DATE	
BY	
PLAN	
NO.	
NO.	
NO.	
NO.	
NO.	

DATE	
BY	
PROFILE	
NO.	
NO.	
NO.	
NO.	
NO.	

FILE NAME =	USER NAME = dossed	DESIGNED -	REVISED -	STATE OF ILLINOIS DEPARTMENT OF TRANSPORTATION	IL RTE 251 PLAN & PROFILE	SCALE: 1" = 20'	SHEET NO. OF SHEETS	STA. 784+50 TO STA. 790+50	F.A.R.T.E. =	SECTION	COUNTY	TOTAL SHEETS	SHEET NO.
c:\pw_work\PWIDOT\DOSSDD\dms41852\407000.pln.dgn		DRAWN -	REVISED -						553	120M	OGLE	71	31
PLOT SCALE = 20.0000" / IN.		CHECKED -	REVISED -						CONTRACT NO. 64E55				
PLOT DATE = Tue Jan 13 15:43:30 2009		DATE -	REVISED -						FED. ROAD DIST. NO. ILLINOIS FED. AID PROJECT				