


# PAVEMENT MARKING DETAILS




SECTION ENDS  
STA. 789+92.7  
SEE NEXT SHEET  
MATCHLINE STA 790+00

SECTION ENDS  
STA. 1788+81.2  
IMPROVEMENT ENDS  
STA. 1789+31.2

MATCHLINE STA 1790+00  
SEE NEXT SHEET

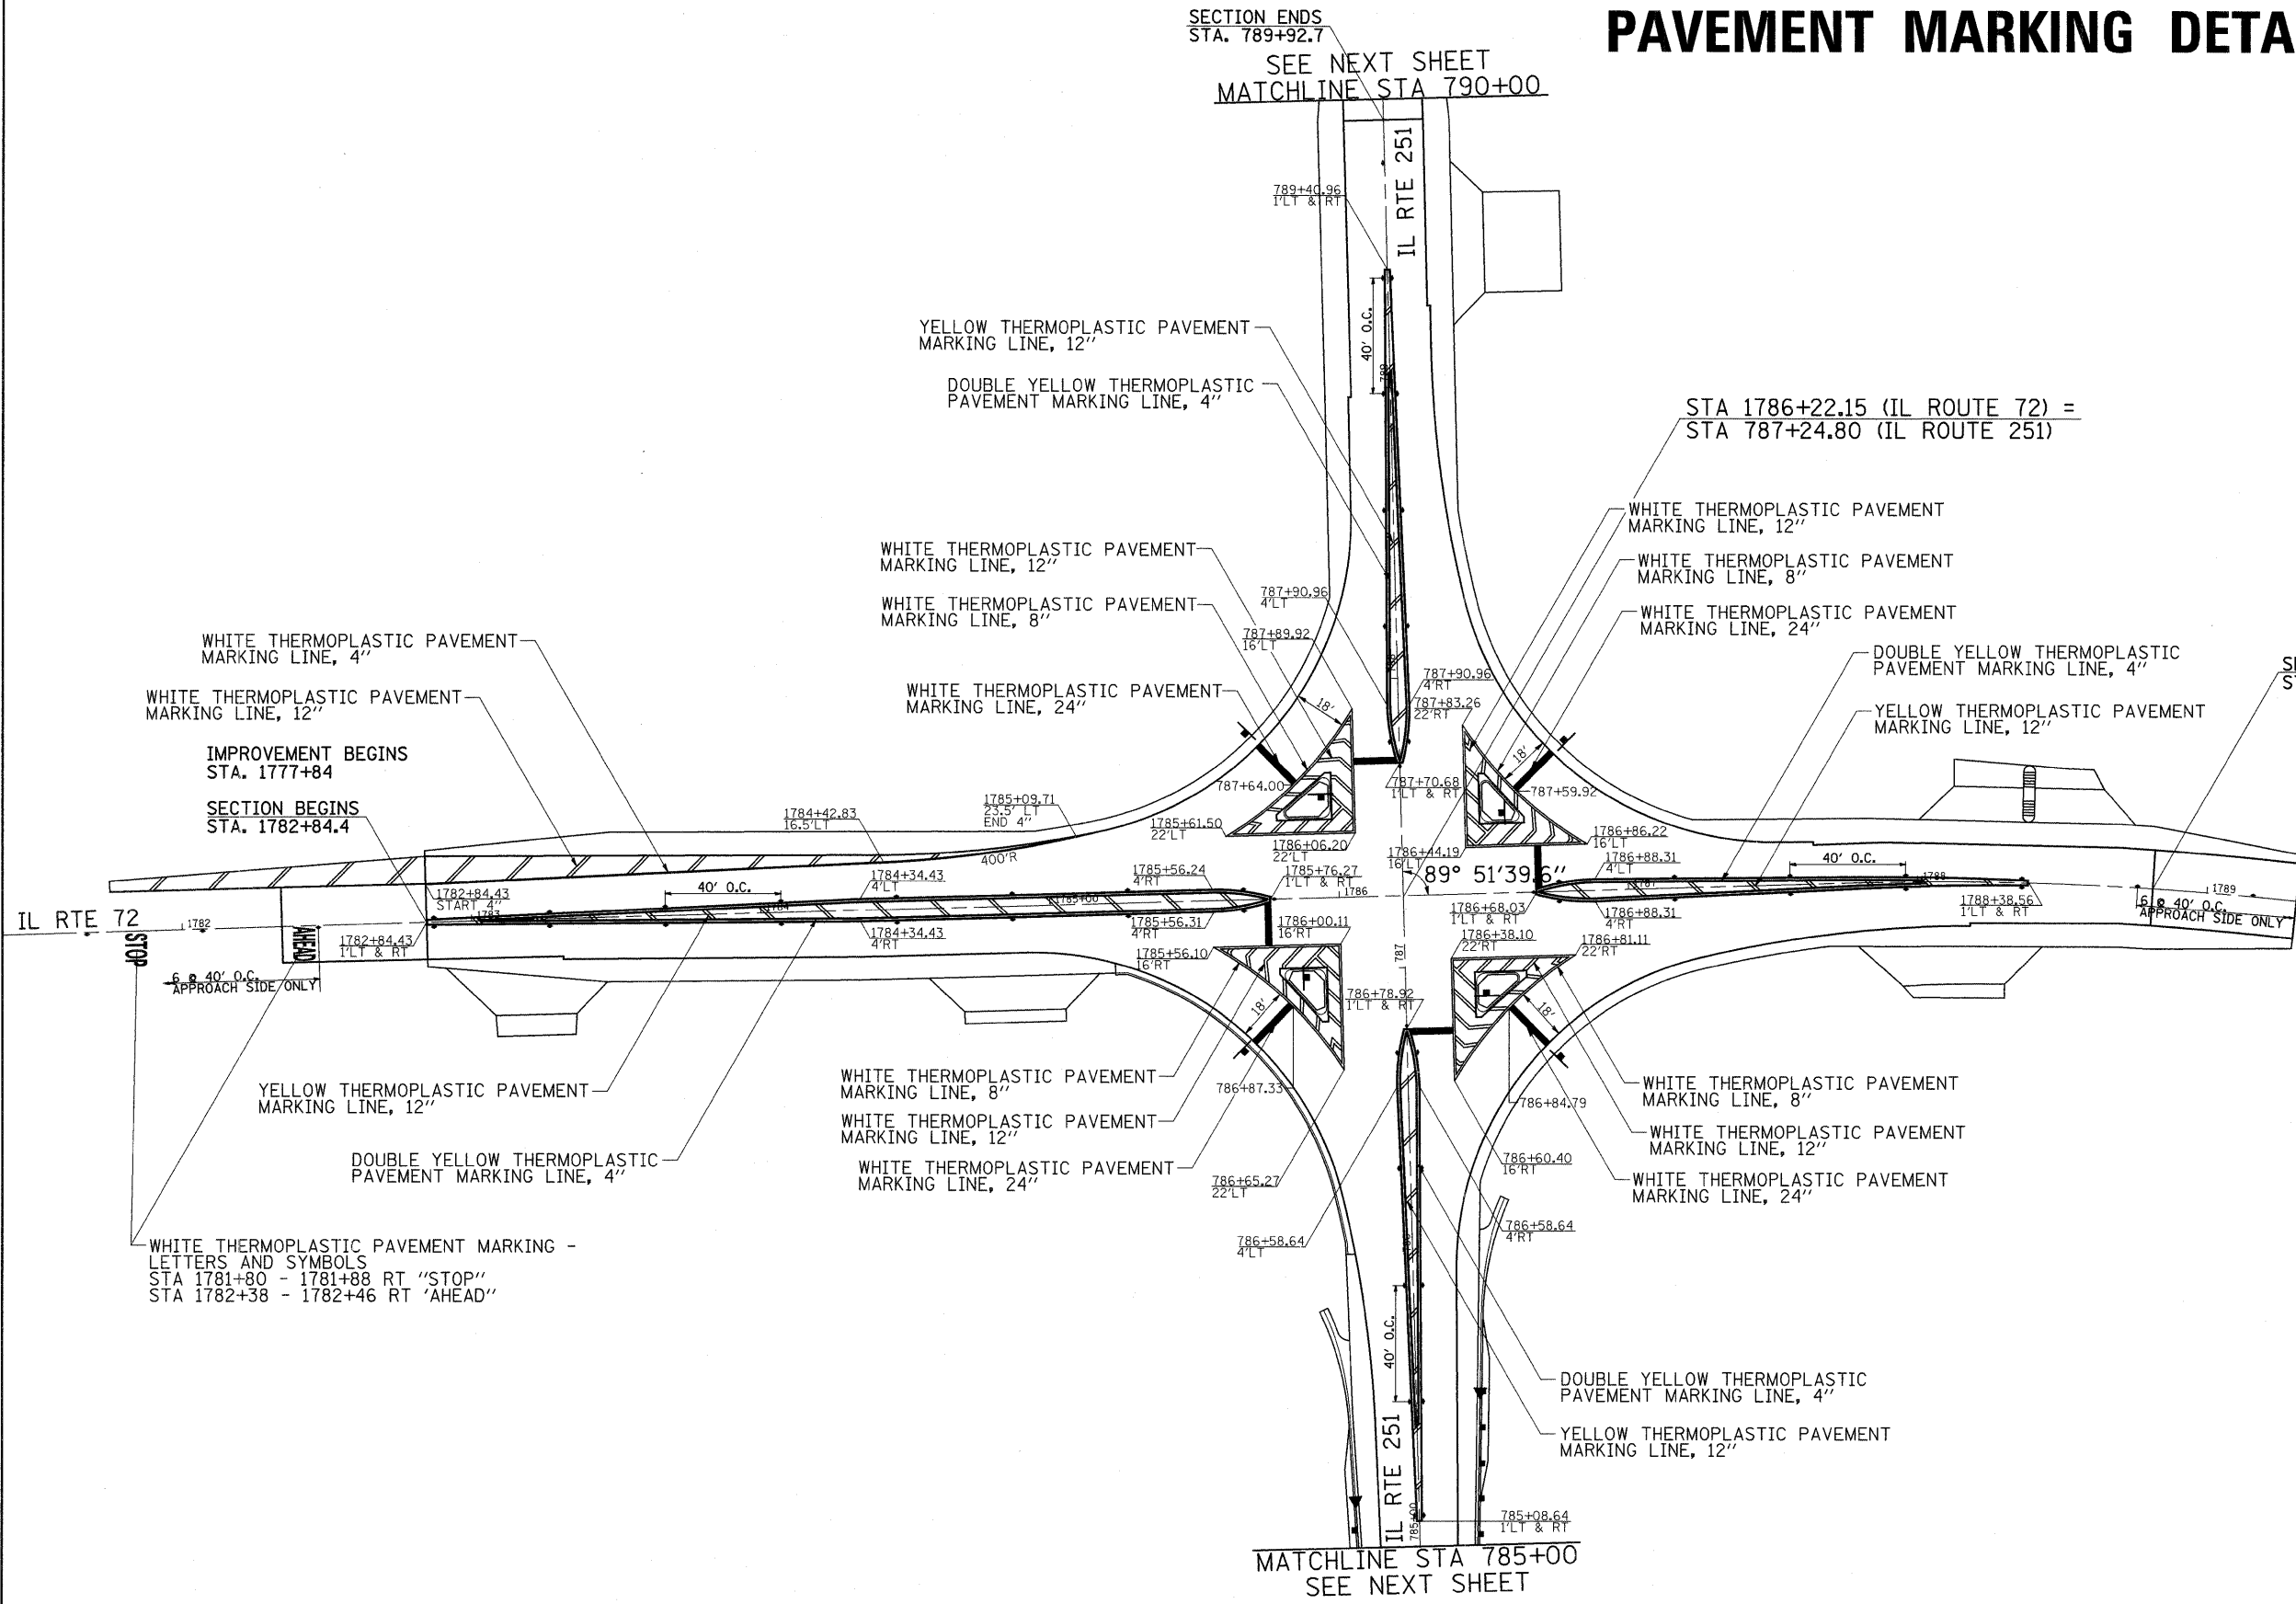

◆ TWO-WAY AMBER

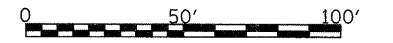

FILE NAME =	USER NAME = dossed	DESIGNED -	REVISED -	<b>STATE OF ILLINOIS DEPARTMENT OF TRANSPORTATION</b>	<b>IL 251 &amp; IL 72 PAVEMENT MARKING DETAILS</b>			F.A.P. RTE.	SECTION	COUNTY	TOTAL SHEETS	SHEET NO.
c:\pwork\PWIDOT\DOSSDD\dms41852\d0780	8pmk.dgn	DRAWN -	REVISED -		553	120M	OGLE	71	35			
		PLOT SCALE = 30.0000' / IN.	REVISIED -		CONTRACT NO. 64E55							
		PLOT DATE = Tue Jan 13 15:46:45 2009	REVISED -		SCALE:	SHEET NO.	OF SHEETS	STA.	TO STA.	FED. ROAD DIST. NO.	ILLINOIS FED. AID PROJECT	