
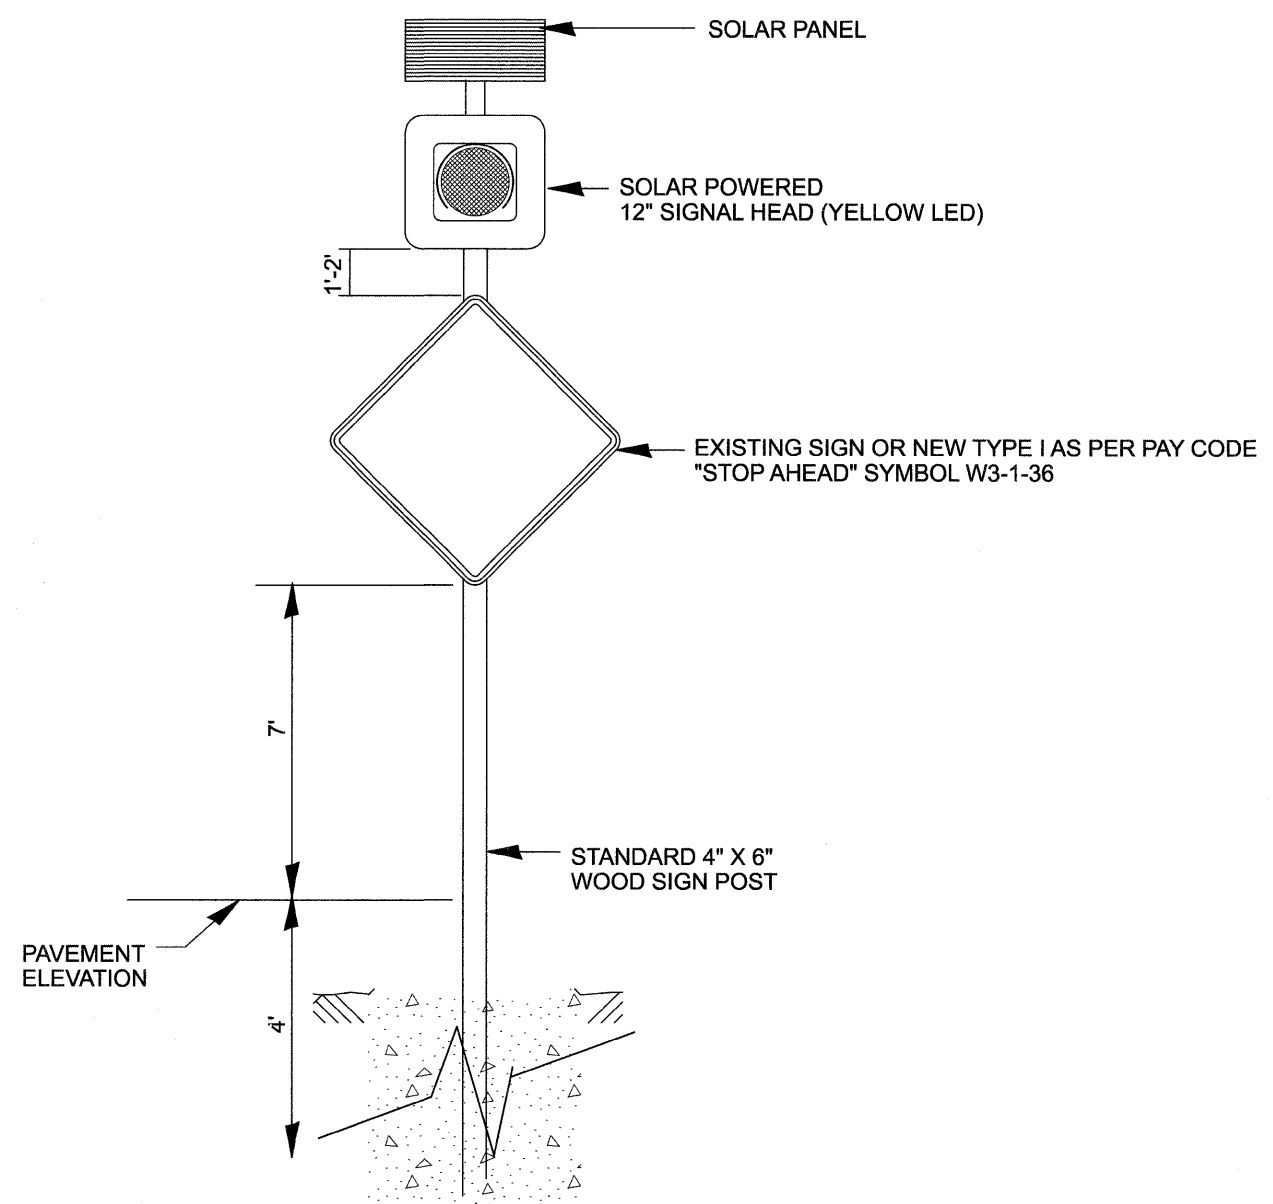


SOLAR POWER FLASHER DETAIL

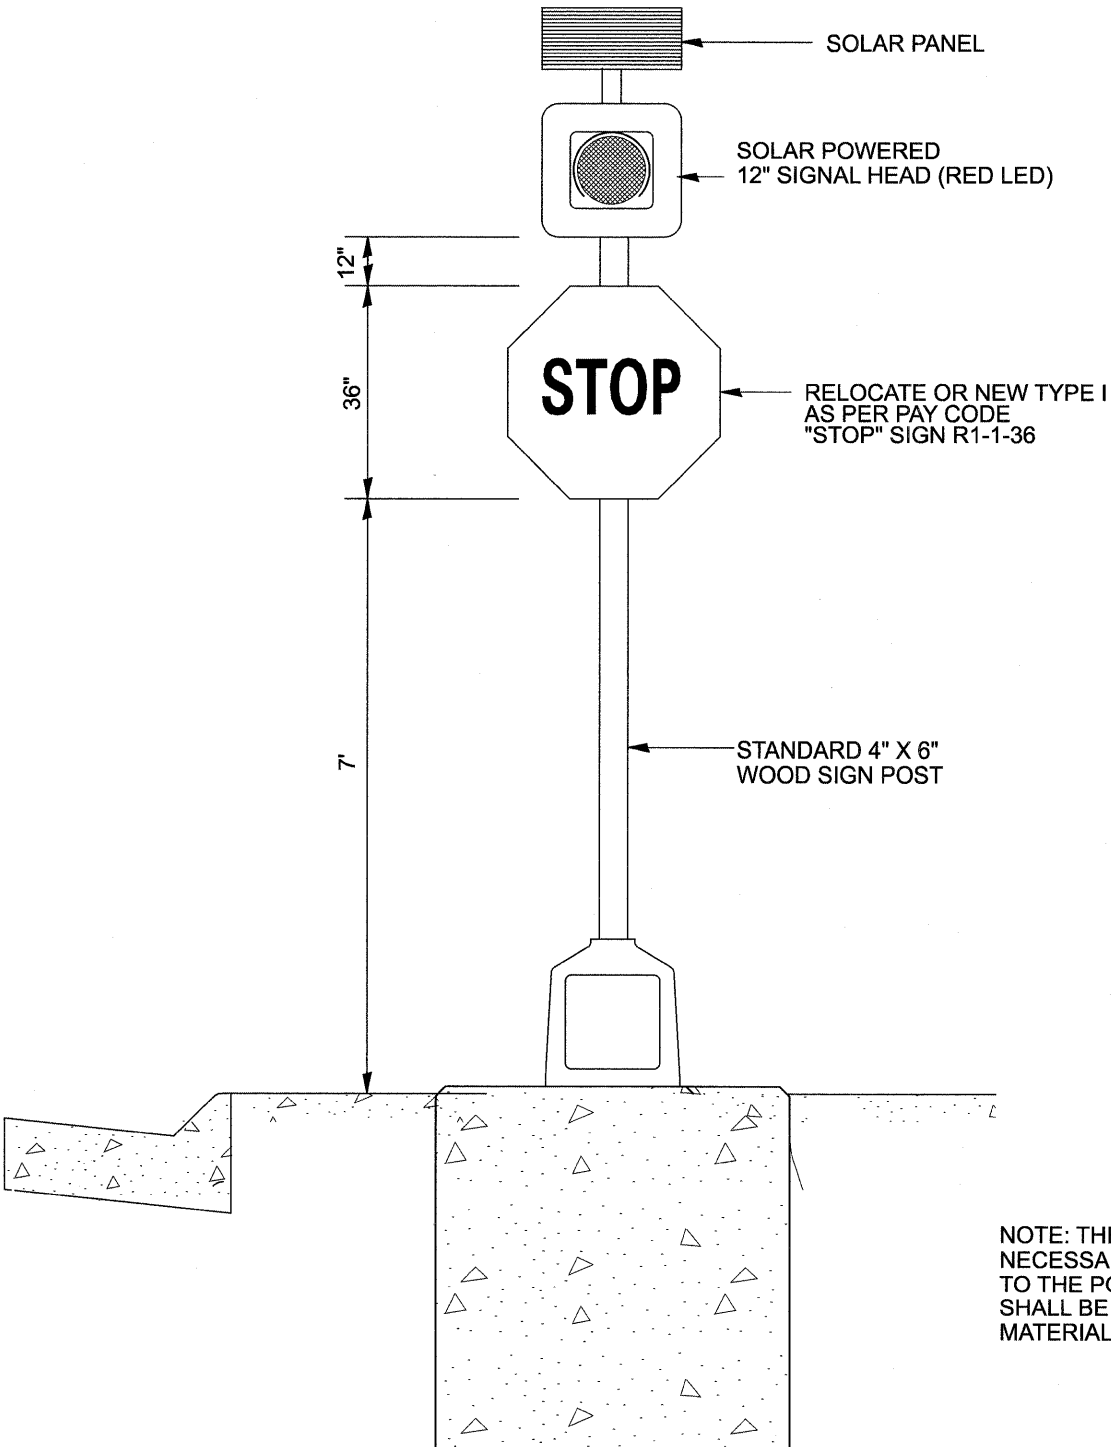

NOTE: THE CONTRACTOR SHALL SUPPLY ALL NECESSARY HARDWARE TO MOUNT THE SIGNS TO THE POST. THIS MOUNTING HARDWARE SHALL BE SIMILAR TO THE SIGN FIX BRAND MATERIAL.

FILE NAME =	USER NAME = dosadd	DESIGNED -	REVISED -
oz\pw\work\pwidot\dosadd\dms41852\107008	sta.dgn	DRAWN -	REVISED -
	PLOT SCALE = 20.0000 / IN.	CHECKED -	REVISED -
	PLOT DATE = Tue Jan 13 15:51:55 2009	DATE -	REVISED -

STATE OF ILLINOIS
DEPARTMENT OF TRANSPORTATION

SOLAR POWER FLASHER DETAIL			
LIGHTING AND SIGNING DETAILS			
SCALE:	SHEET NO.	OF SHEETS	STA. TO STA.

F.A.P. RTE.	SECTION	COUNTY	TOTAL SHEETS	SHEET NO.
553	120M	OGLE	71	40
CONTRACT NO. 64E55				
FED. ROAD DIST. NO. ILLINOIS FED. AID PROJECT				