


| | |
|---------------|--|
| DATE | |
| BY | |
| FINAL SURVEY | |
| NO. OF SHEETS | |
| NOTE BOOK | |
| AREAS CHECKED | |

| | |
|-----------------|--|
| DATE | |
| BY | |
| ORIGINAL SURVEY | |
| NO. OF SHEETS | |
| NOTE BOOK | |
| AREAS CHECKED | |

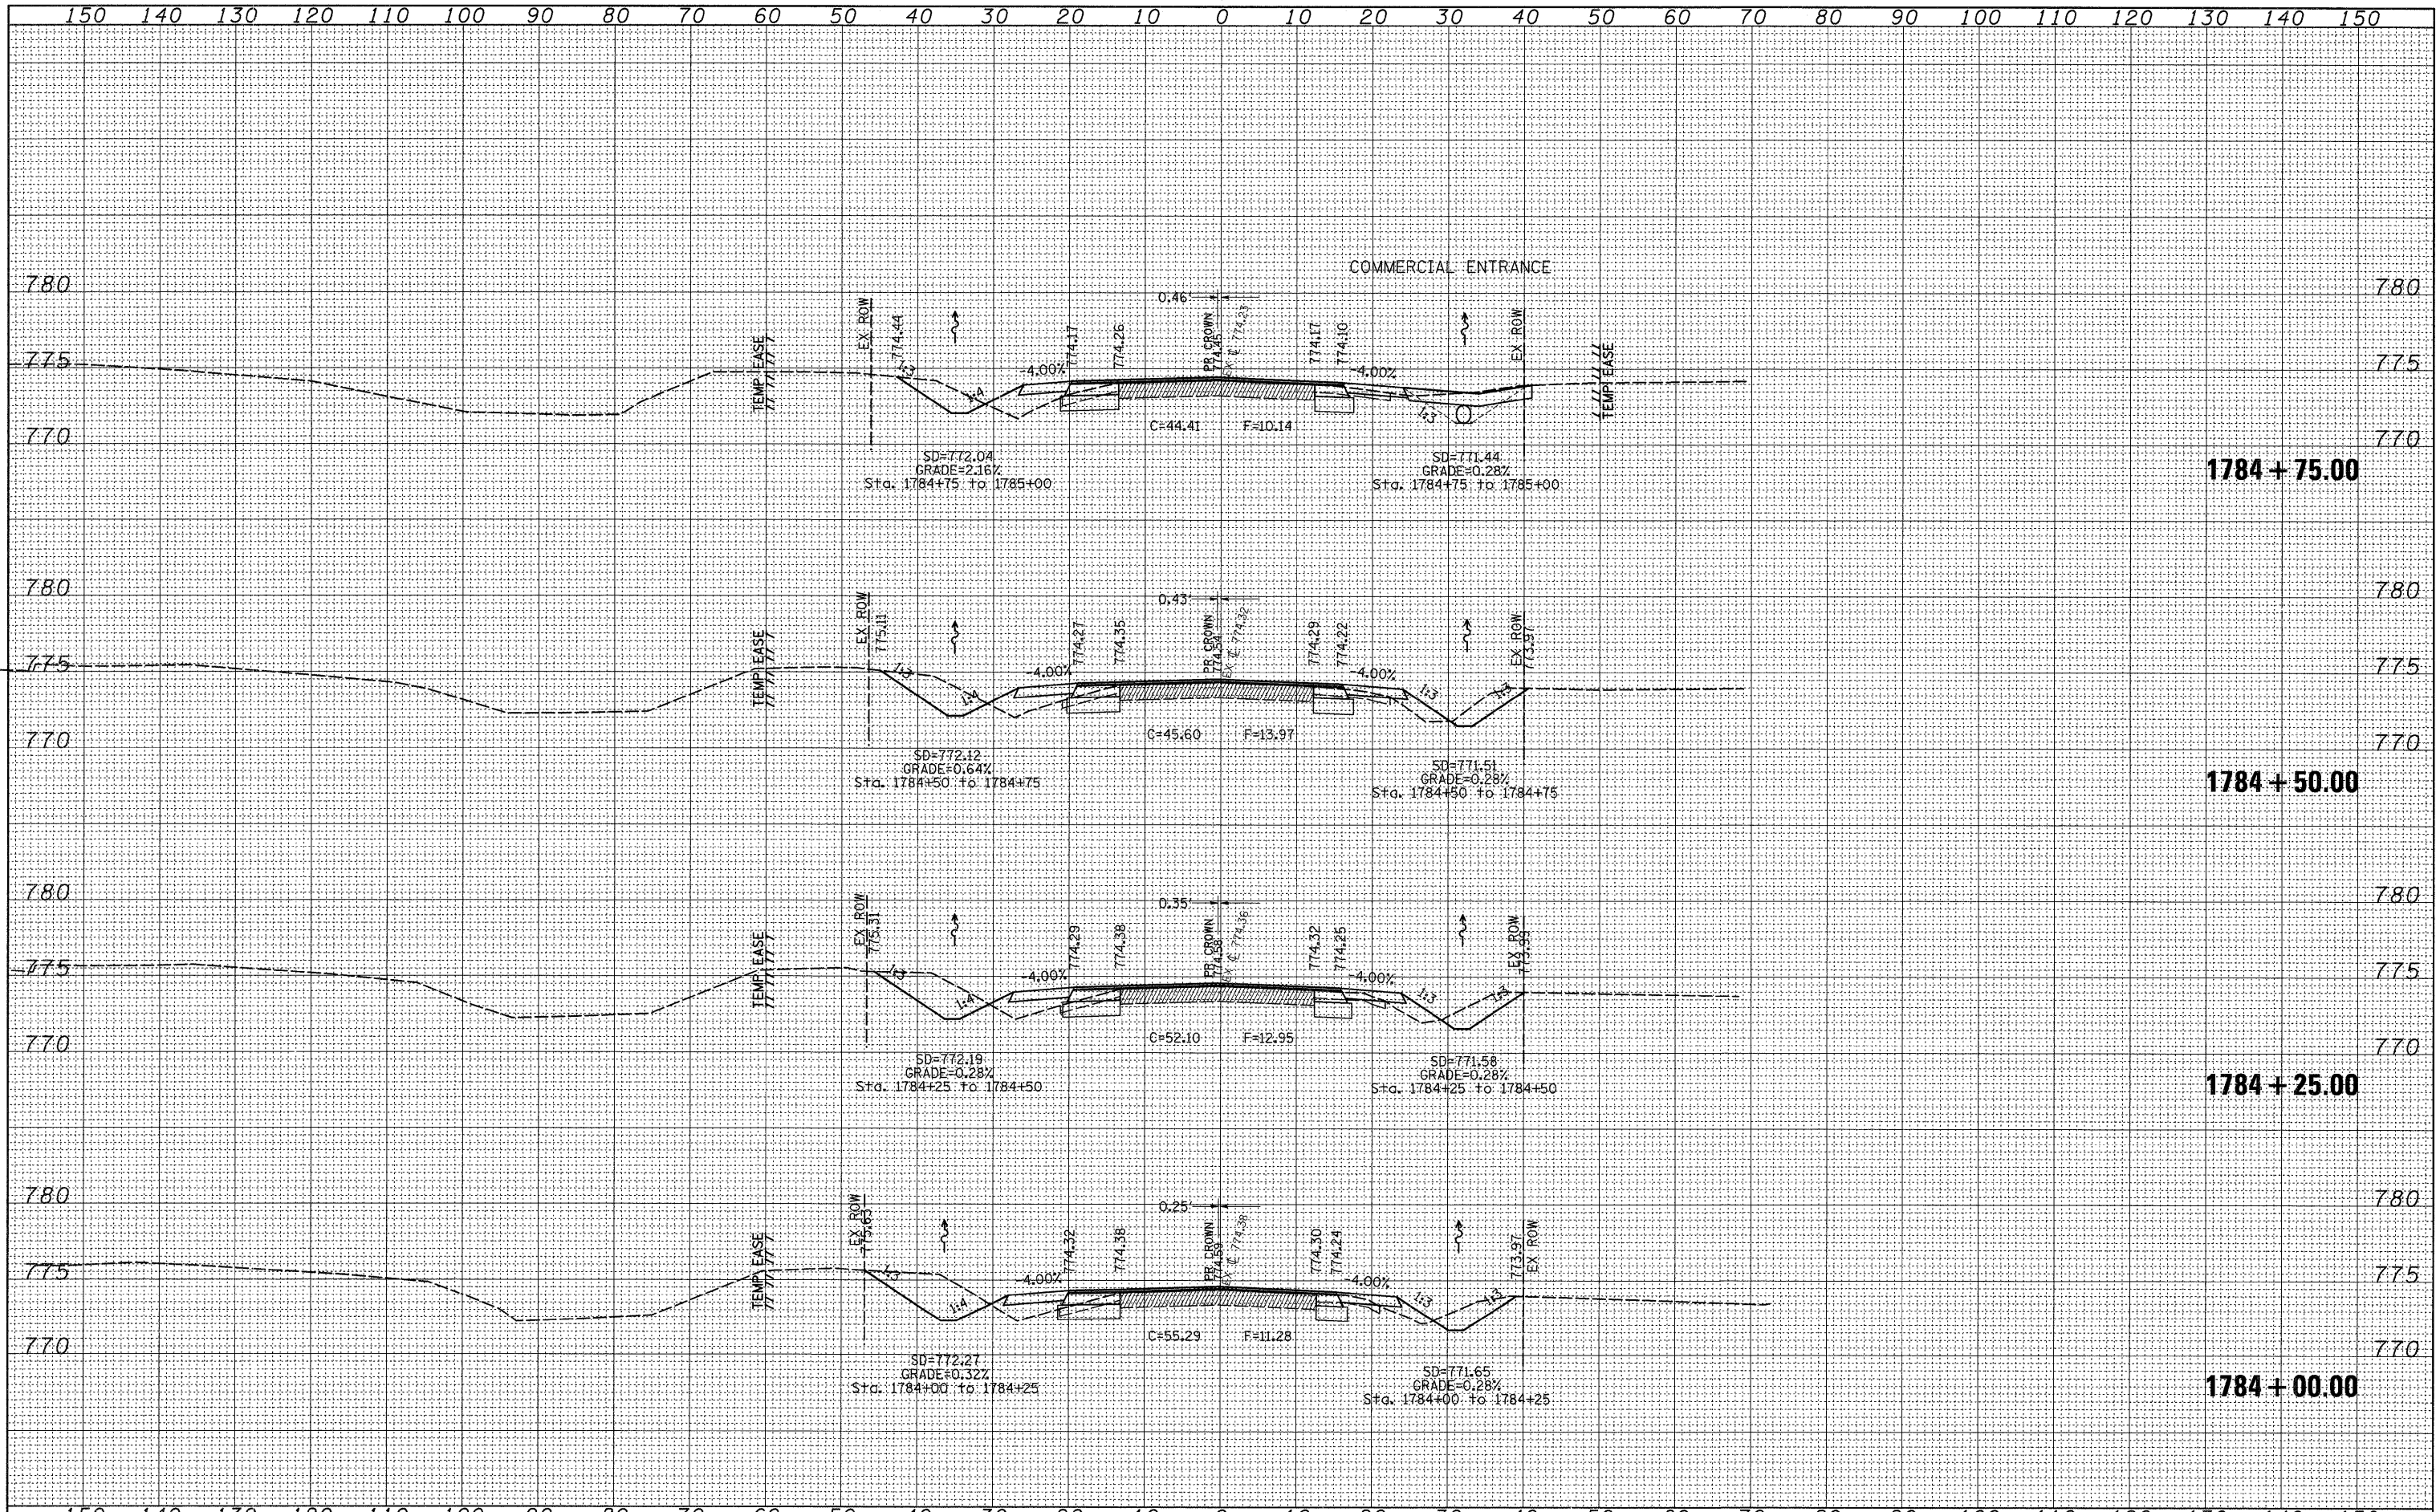

| | | | | | | | | | | | |
|---|--------------------|------------|-----------|---|--------------------|---------------------|------------------------------------|---------------------|---------------------------|--------------|-----------|
| FILE NAME = | USER NAME = dosadd | DESIGNED - | REVISED - | STATE OF ILLINOIS DEPARTMENT OF TRANSPORTATION | IL RTE 72 | | F.A.P. RTE. | SECTION | COUNTY | TOTAL SHEETS | SHEET NO. |
| ct:\pw_work\PWIDOT\DOSSDD\dms41854\d07008xm.dgn | | DRAWN - | REVISED - | | 553 | 120M | OGLE | 71 | 59 | | |
| PLOT SCALE = 10,0000' / IN. | | CHECKED - | REVISED - | | CONTRACT NO. 64E55 | | | | | | |
| PLOT DATE = Tue Jan 13 16:00:01 2009 | | DATE - | REVISED - | | SCALE: | SHEET NO. OF SHEETS | STA. 1784+00.00 TO STA. 1784+75.00 | FED. ROAD DIST. NO. | ILLINOIS FED. AID PROJECT | | |