


DATE	
BY	
FINAL SURVEY	
SURVEYED	
NOTED	
TEMPLATE	
AREAS	
CHECKED	
NO.	

DATE	
BY	
ORIGINAL SURVEY	
SURVEYED	
NOTED	
TEMPLATE	
AREAS	
CHECKED	
NO.	

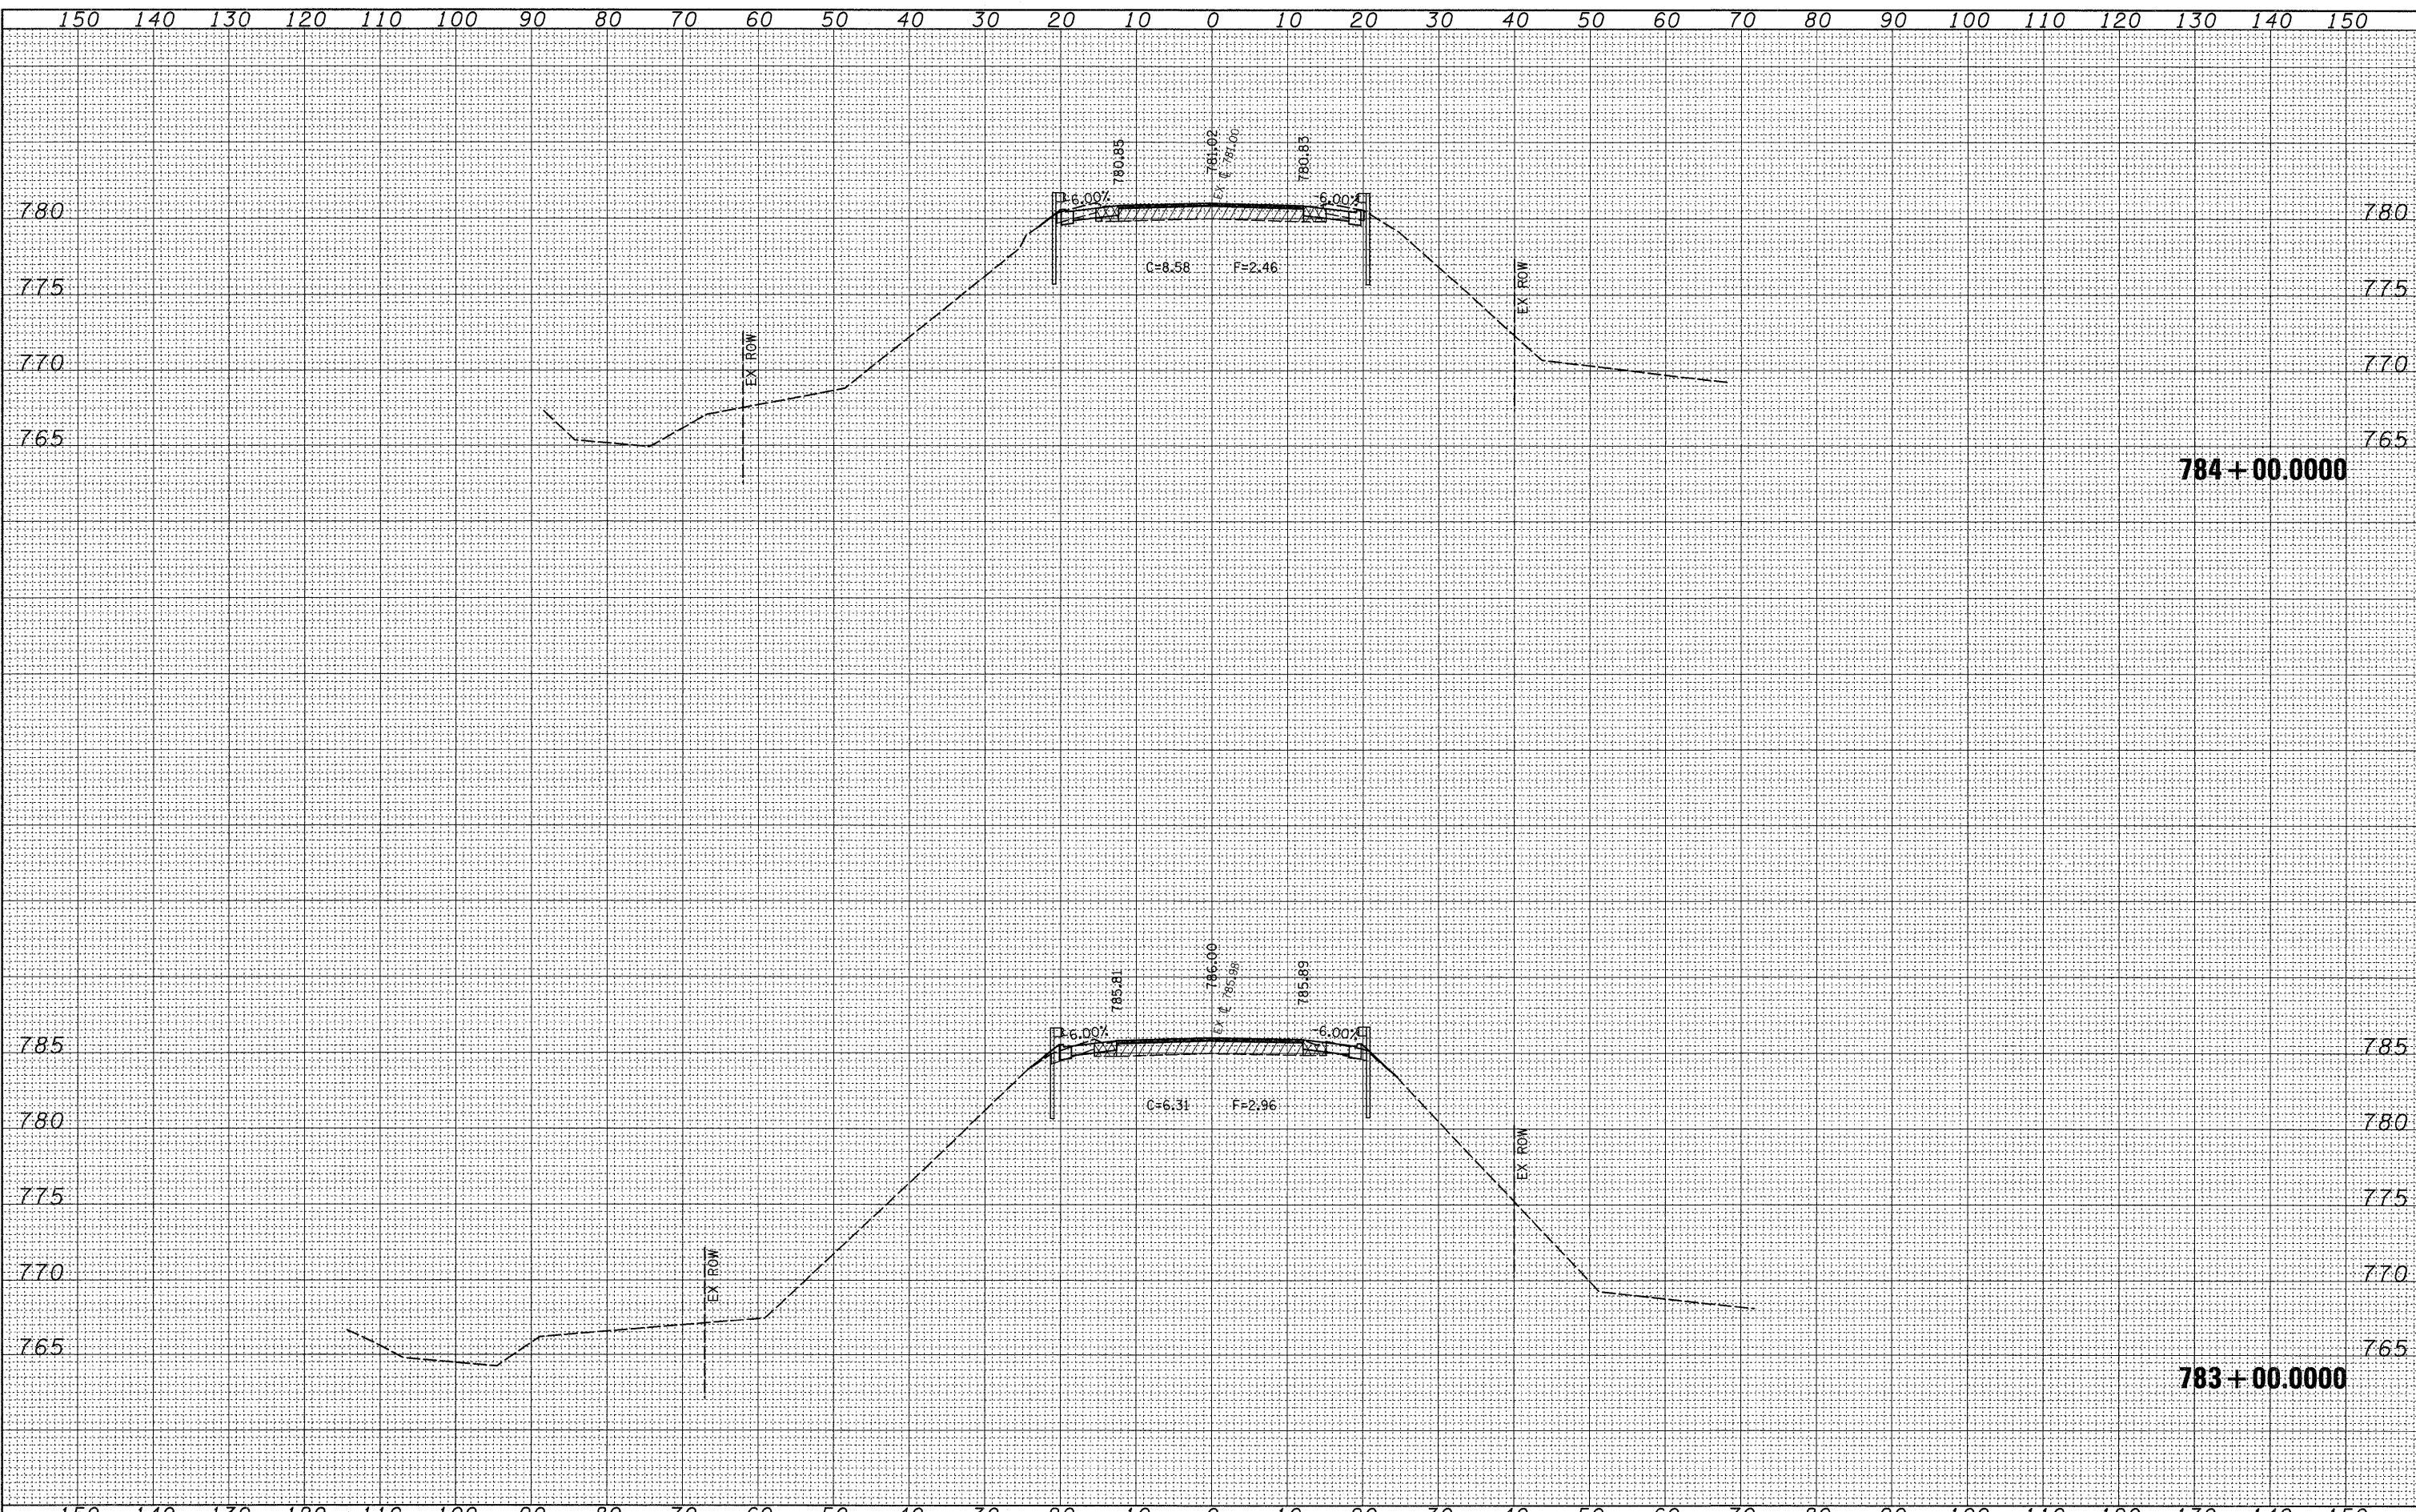

FILE NAME =	USER NAME = dssdd	DESIGNED -	REVISED -	<b>STATE OF ILLINOIS DEPARTMENT OF TRANSPORTATION</b>	<b>IL RTE 251</b>		F.A.P. RTE.	SECTION	COUNTY	TOTAL SHEETS	SHEET NO.	
at:\work\PWIDOT\DOSSDD\dms41854\d07008xm.dgn		DRAWN -	REVISED -		SCALE:	SHEET NO. OF SHEETS	STA. 783+00.0000 TO STA. 784+00.0000	553	120M	OGLE	71	67
		CHECKED -	REVISED -					CONTRACT NO. 64E55				
		DATE -	REVISED -					FED. ROAD DIST. NO. ILLINOIS FED. AID PROJECT				