



TYPICAL SECTIONS

WELDON RD INTERSECTION
STA 37+33.76 TO STA 38+50.75

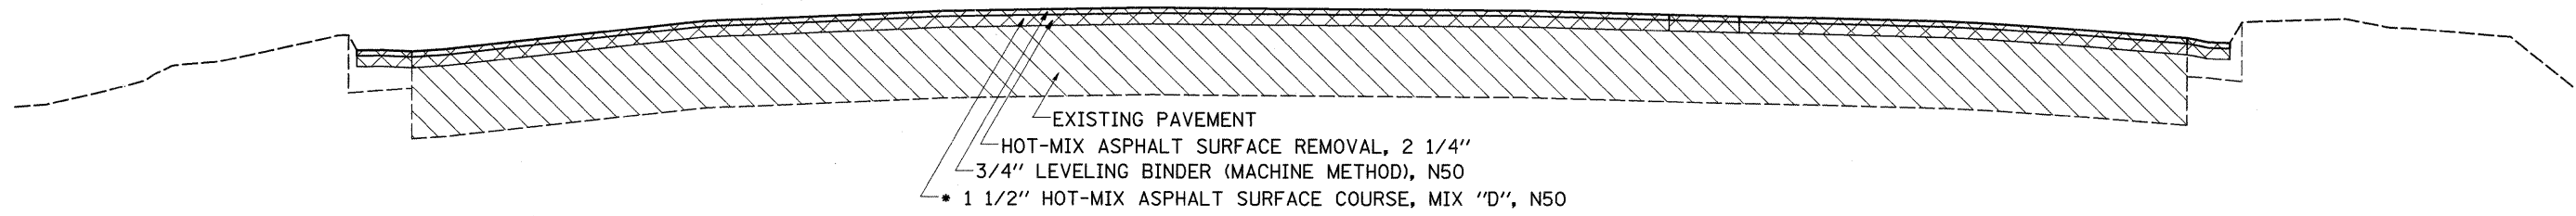

STA 38+50.75 TO STA 40+63.55

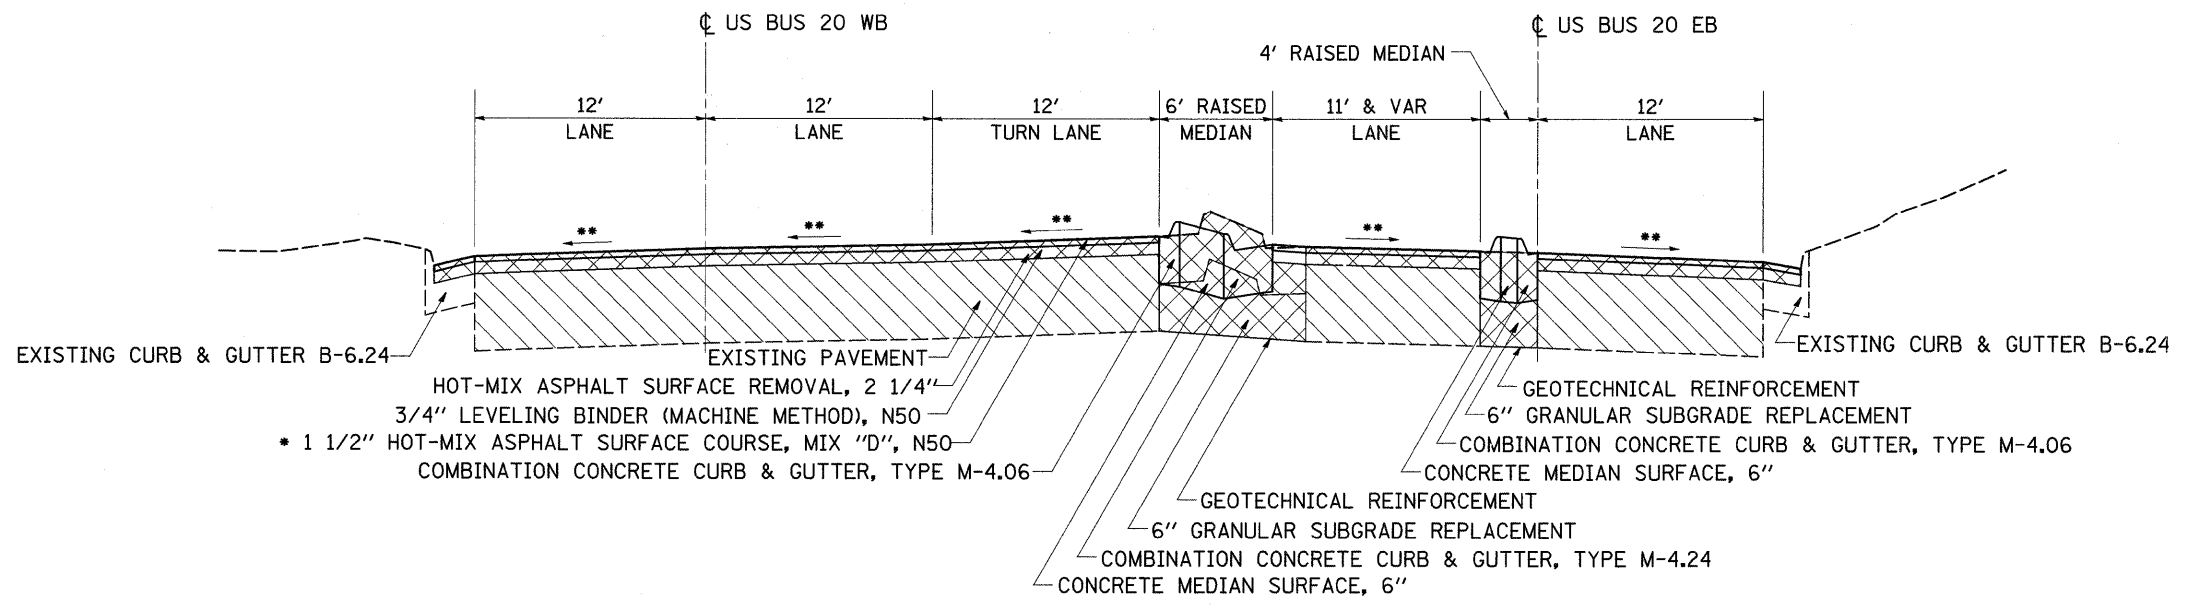

EXISTING PAVEMENT
 PAVEMENT REMOVAL

* 112 LB/SQ YD/IN
 ** MAINTAIN EXISTING CROSS SLOPE (MIN 1/2"/ft)

FILE NAME =	USER NAME = dosadd	DESIGNED -	REVISED -	STATE OF ILLINOIS DEPARTMENT OF TRANSPORTATION	US BUS 20 TYPICAL SECTIONS				F.A.P. RTE. 303	SECTION (1-1)CH	COUNTY WINNEBAGO	TOTAL SHEETS 58	SHEET NO. 8
ct\pw_work\PWDOT\DOSSDD\0125645\0204409-shr-typical.dgn		DRAWN -	REVISED -		SCALE:	SHEET NO.	OF	SHEETS	STA.	TO STA.	CONTRACT NO. 64E90		
		CHECKED -	REVISED -		ILLINOIS FED. AID PROJECT								
		DATE -	REVISED -										