


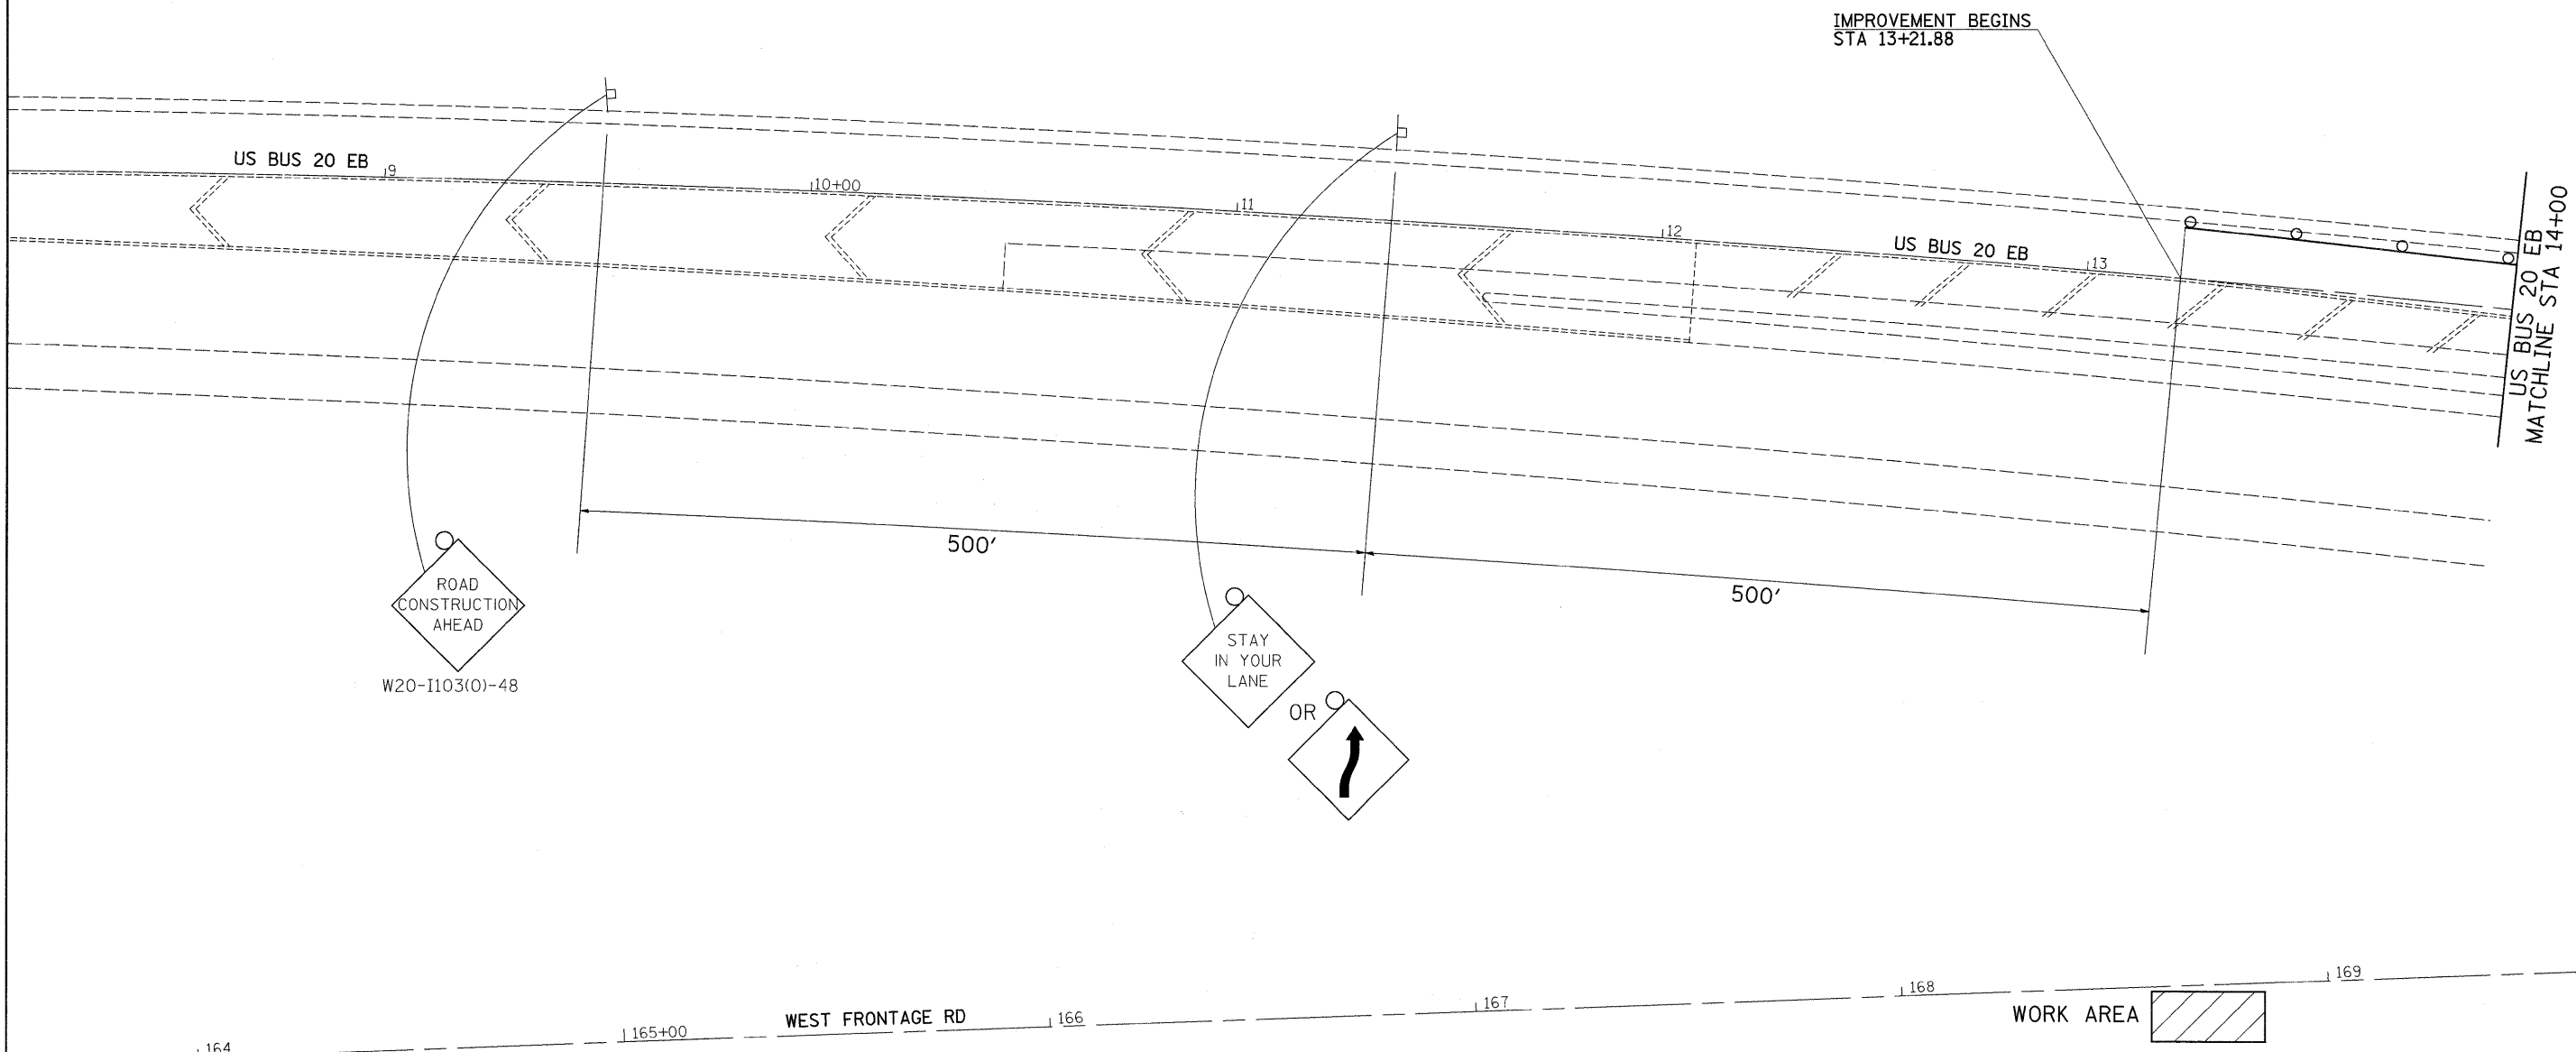


STAGE 1

1. CONSTRUCT MEDIANS
  2. MILL AND RESURFACE INSIDE LANES
- \*\* EASTBOUND TRAFFIC CONTROL AND PROTECTION SHALL BE SET UP AND PAID FOR AS HIGHWAY STANDARD 701421



NOTE: SEE HIGHWAY STANDARDS 701421, 701422, 701701 AND DISTRICT STANDARD 94.2 FOR OTHER DEVICES NOT SHOWN.

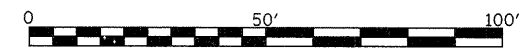

FILE NAME = c:\pw_work\PWIDOT\DOSSDD\d0125645\0204409-sht-staging.dgn	USER NAME = doasdd	DESIGNED -	REVISED -	<b>STATE OF ILLINOIS DEPARTMENT OF TRANSPORTATION</b>	<b>US BUS 20 STAGE I PLANS</b>			F.A.P. RTE. 303	SECTION (1-1)CH	COUNTY WINNEBAGO	TOTAL SHEETS 58	SHEET NO. 15
PLOT SCALE = 20.0000' / IN.	CHECKED -	REVISED -	REVISED -		SCALE:	SHEET NO.	OF	SHEETS	STA.	TO STA.	CONTRACT NO. 64E90	
PLOT DATE = Tue Mar 10 11:26:55 2009	DATE -	REVISED -	REVISED -		ILLINOIS FED. AID PROJECT							