
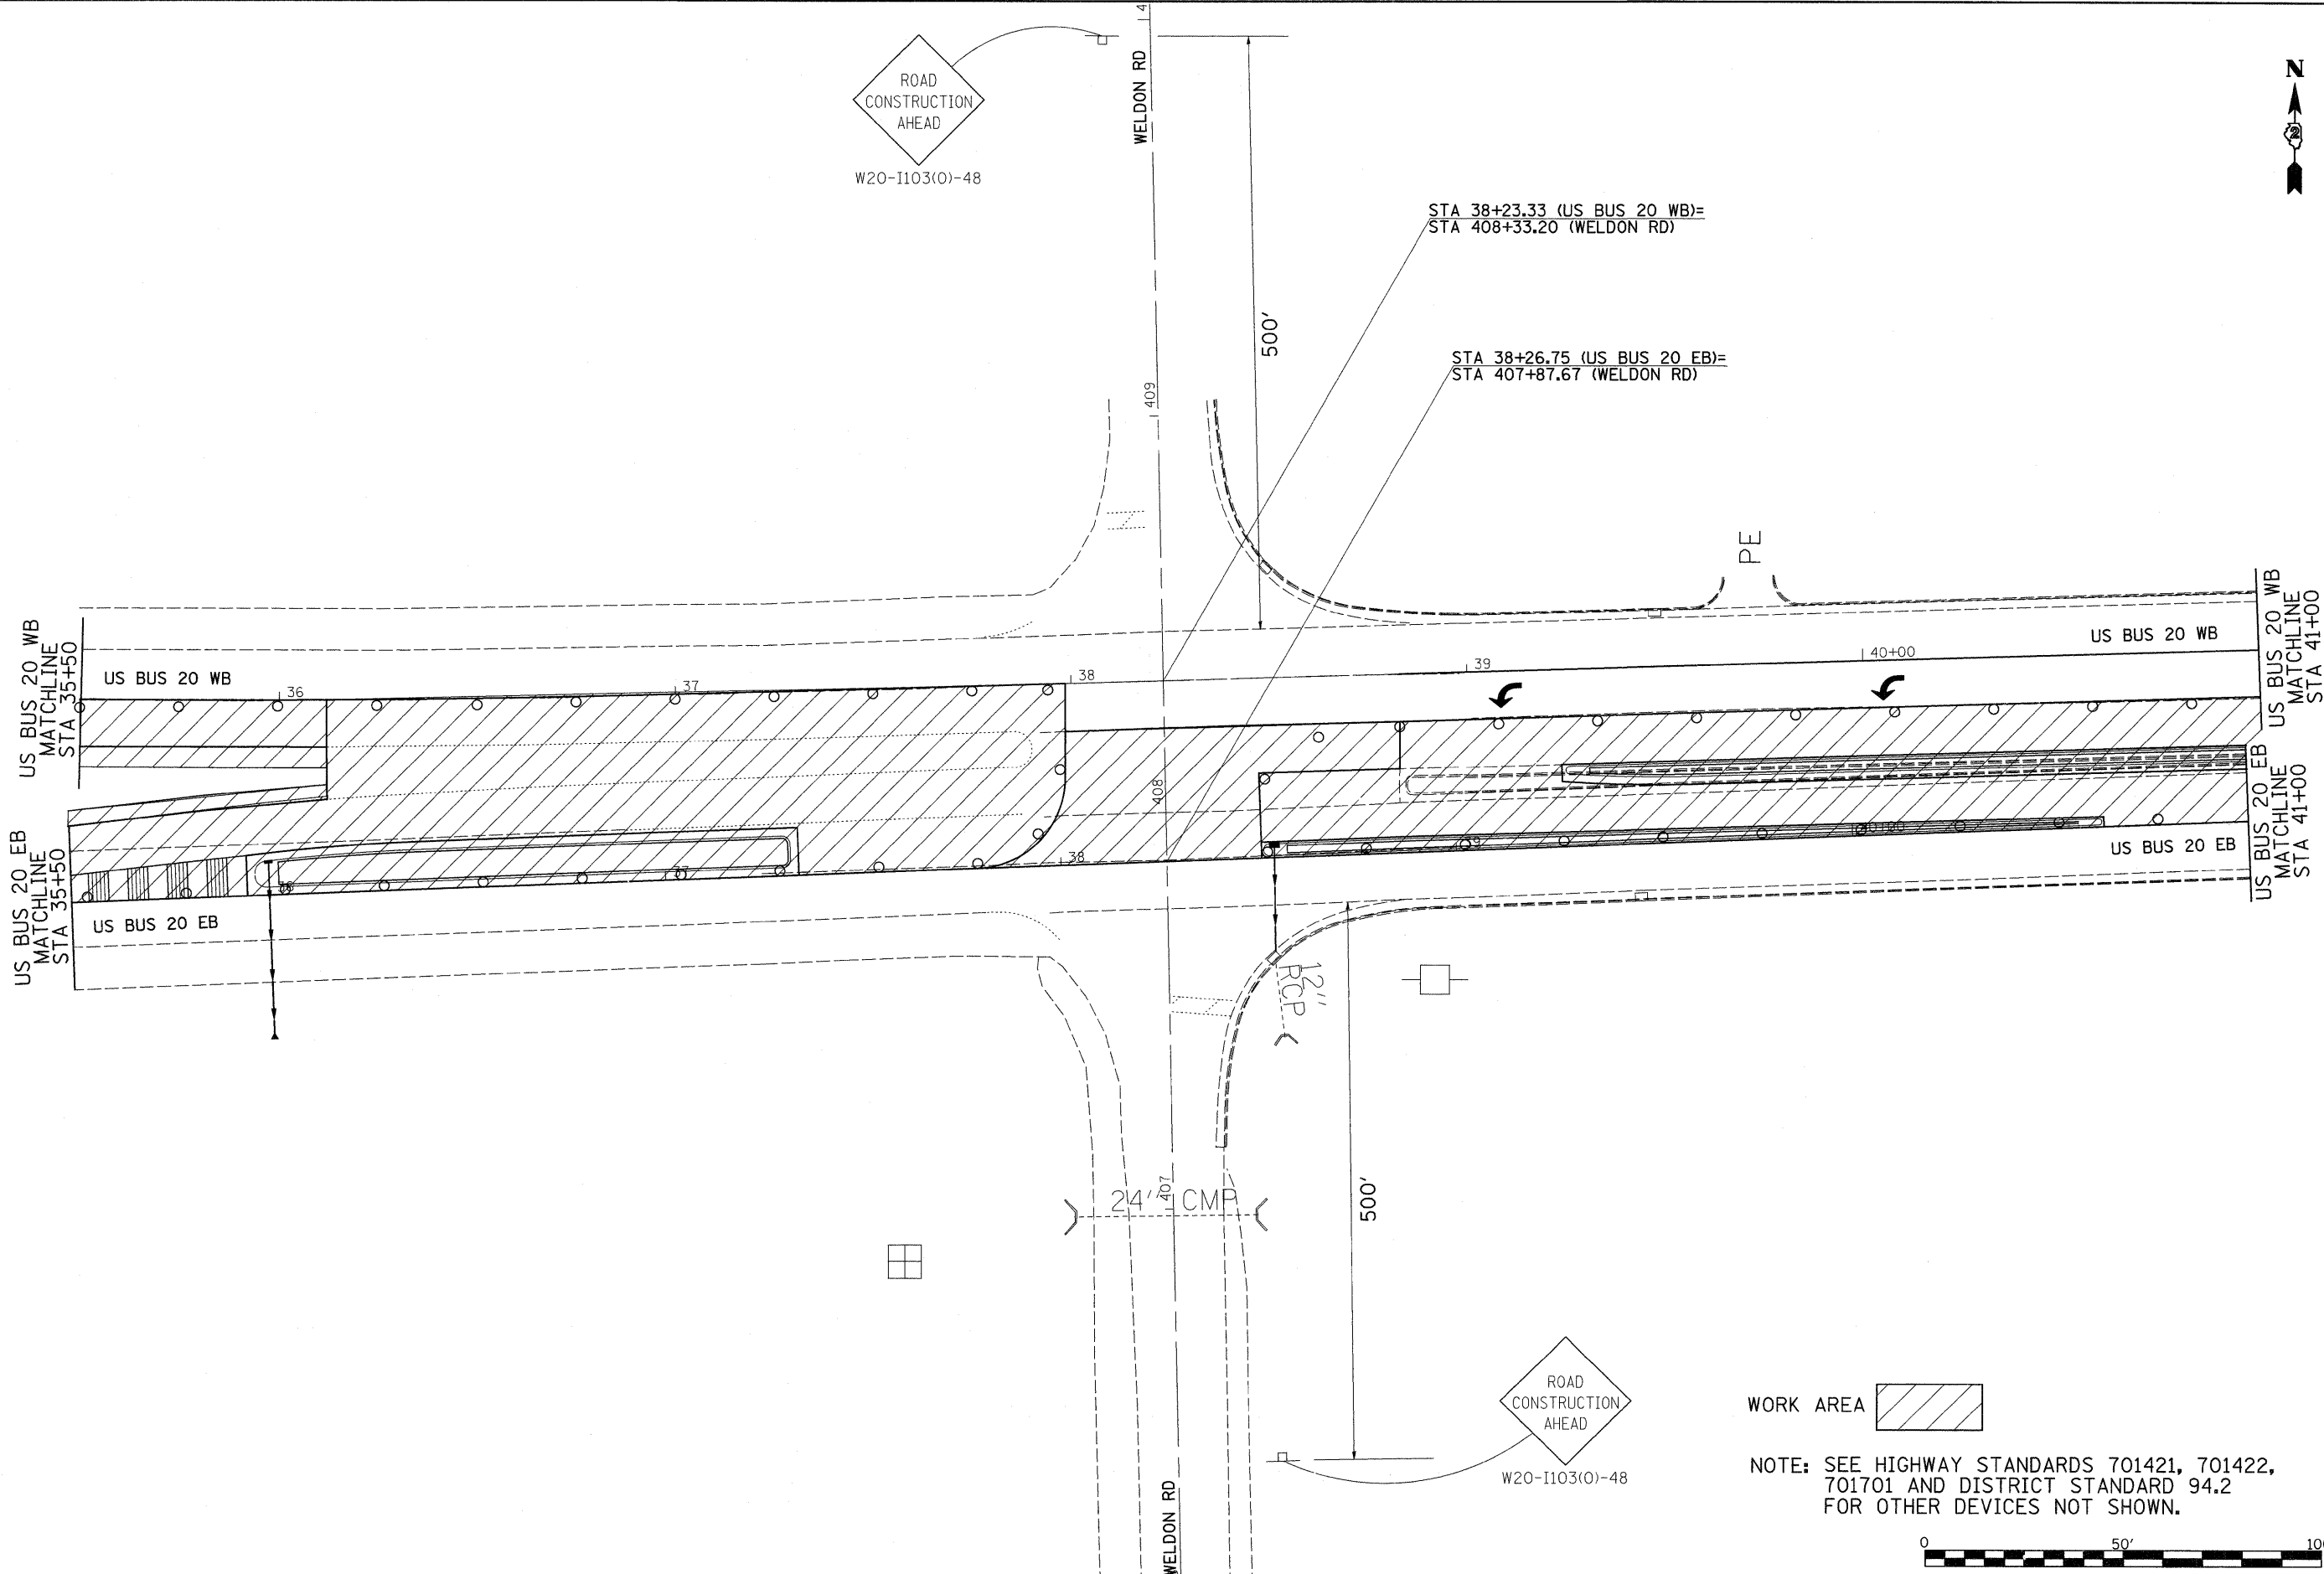


WORK AREA

NOTE: SEE HIGHWAY STANDARDS 701421, 701422, 701701 AND DISTRICT STANDARD 94.2 FOR OTHER DEVICES NOT SHOWN.

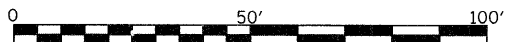

FILE NAME =	USER NAME = dosadd	DESIGNED -	REVISED -
or\pw_work\PWIDOT\DOSSDD\0125645\0204409-sht-staging.dgn		DRAWN -	REVISED -
PLOT SCALE = 20.0000' / IN.		CHECKED -	REVISED -
PLOT DATE = Tue Mar 10 11:26:57 2009		DATE -	REVISED -

**STATE OF ILLINOIS  
DEPARTMENT OF TRANSPORTATION**

<b>US BUS 20 STAGE I PLANS</b>				
SCALE:	SHEET NO.	OF	SHEETS	STA. TO STA.

F.A.P. RTE. 303	SECTION (1-1)CH	COUNTY WINNEBAGO	TOTAL SHEETS 58	SHEET NO. 20
CONTRACT NO. 64E90				
ILLINOIS FED. AID PROJECT				