
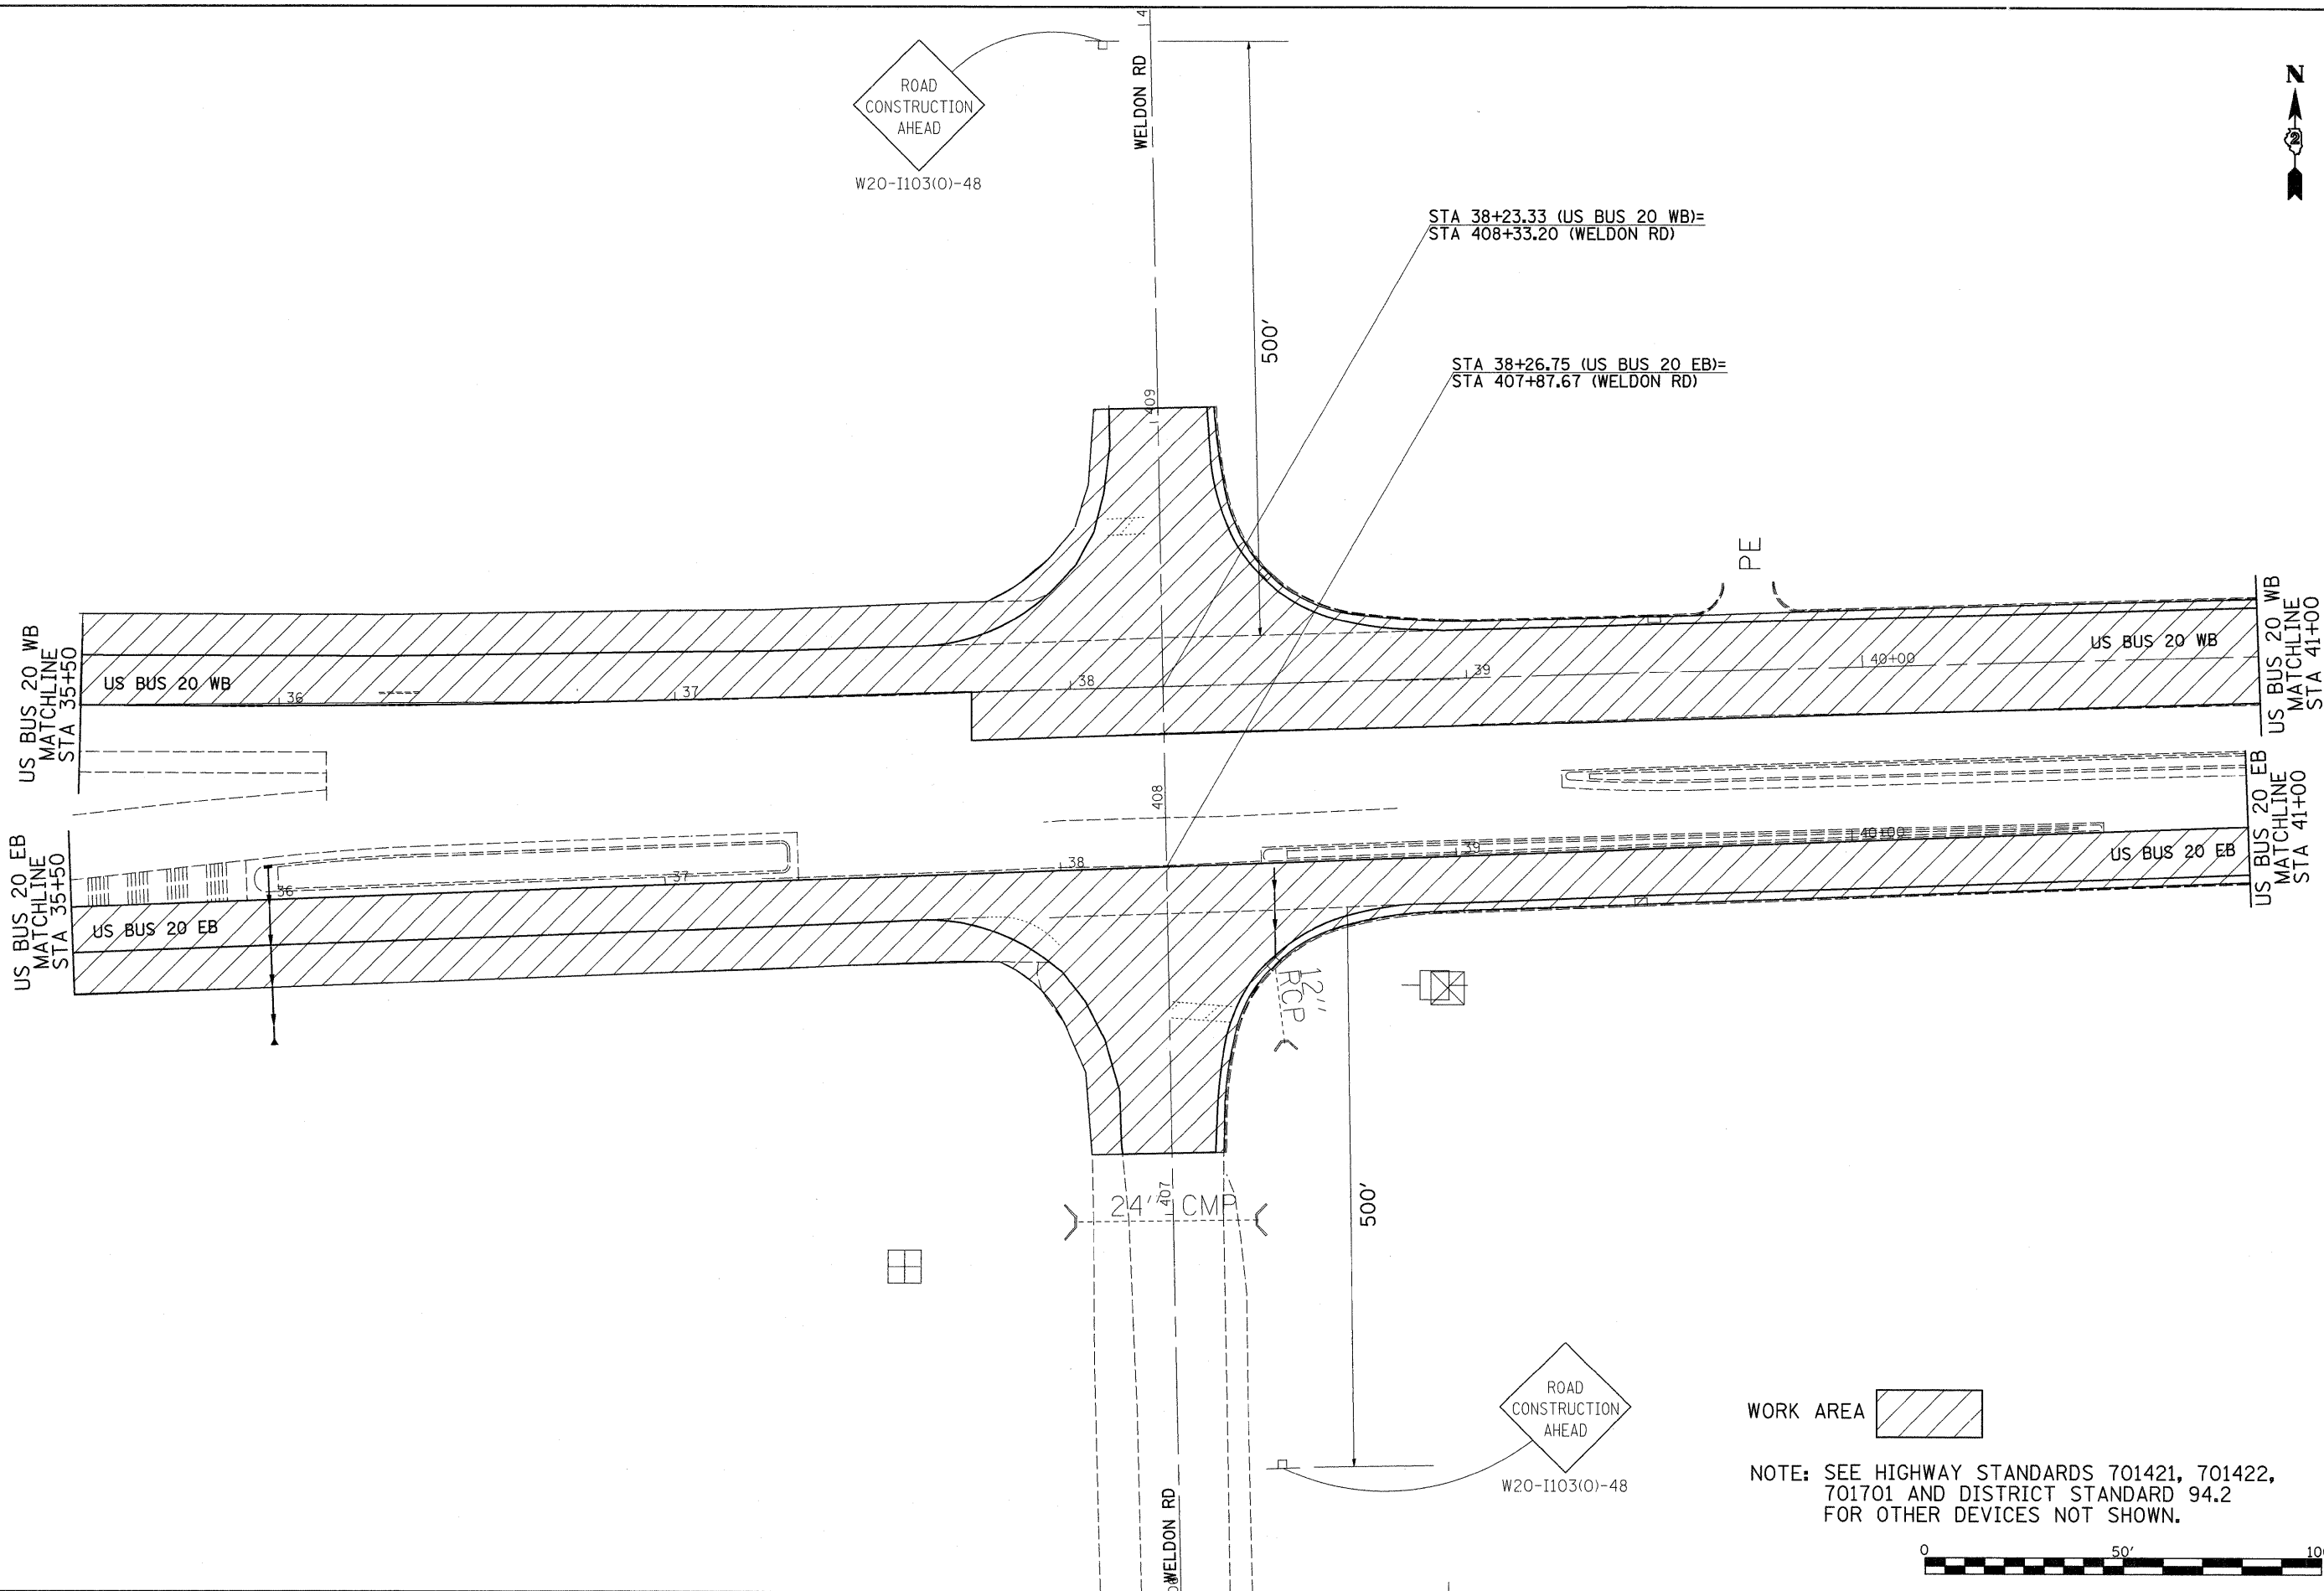


WORK AREA 

NOTE: SEE HIGHWAY STANDARDS 701421, 701422, 701701 AND DISTRICT STANDARD 94.2 FOR OTHER DEVICES NOT SHOWN.

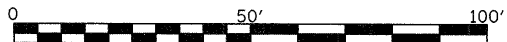

FILE NAME =	USER NAME = dssdd	DESIGNED -	REVISED -	<b>STATE OF ILLINOIS DEPARTMENT OF TRANSPORTATION</b>	<b>US BUS 20 STAGE II PLANS</b>			F.A.P. RTE. 303	SECTION (1-1)CH	COUNTY WINNEBAGO	TOTAL SHEETS 58	SHEET NO. 27
α\pwork\FWIDOT\DOSSDD\d0125645\0284409-sht-staging.dgn		DRAWN -	REVISED -		SCALE:	SHEET NO.	OF	SHEETS	STA.	TO STA.	CONTRACT NO. 64E90	
		CHECKED -	REVISED -		ILLINOIS FED. AID PROJECT							
		DATE -	REVISED -									