
SOLAR POWER FLASHER DETAIL

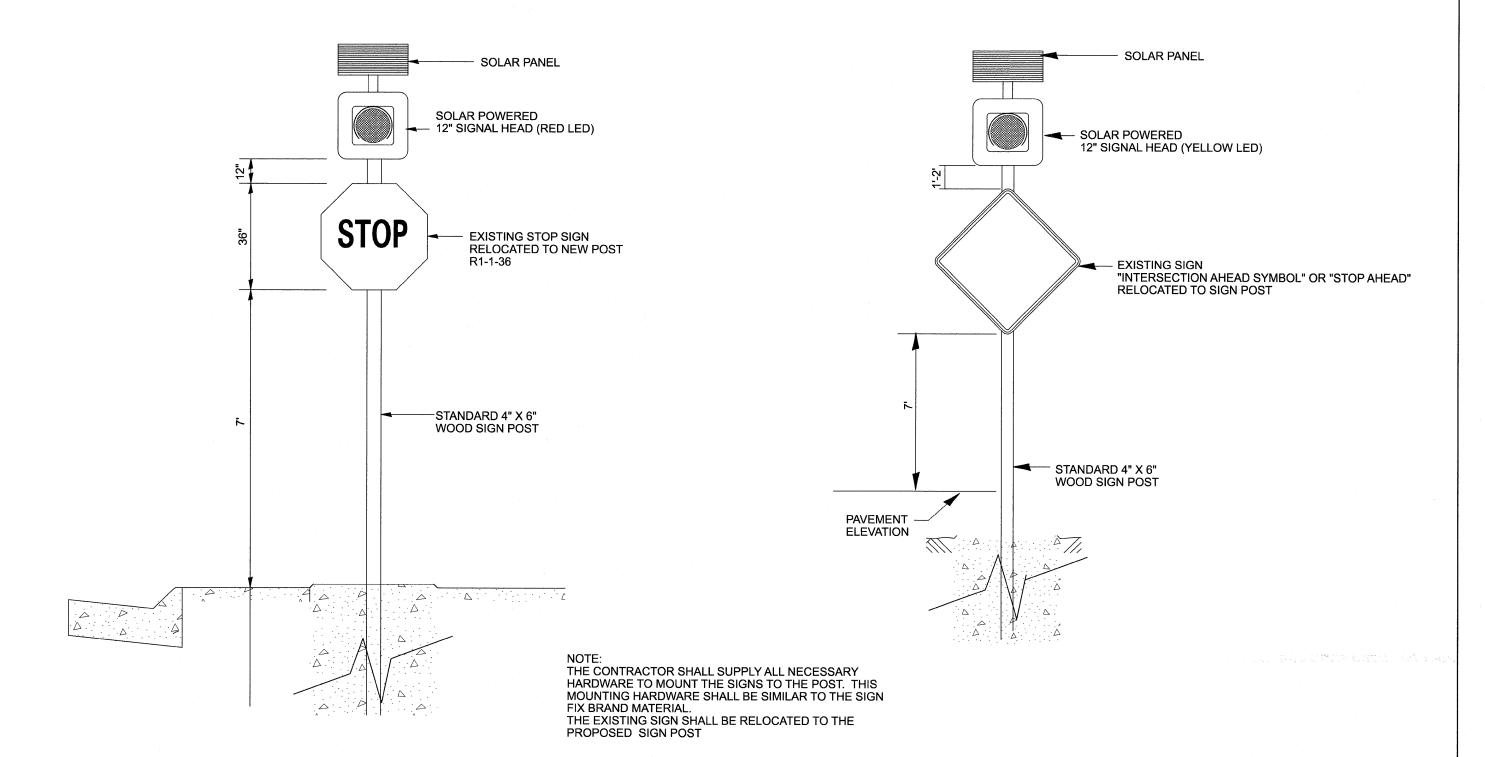

- 1	FILE NAME =	USER NAME = dossdd	DESIGNED -	REVISED -		US BUS 20					F.A.P.	SECTION	COUNTY	TOTAL	SHEET	
	c:\pw_work\pwidot\dossdd\dØ125645\D2044	39-sht-cover.dgn	DRAWN -	REVISED -	STATE OF ILLINOIS DEPARTMENT OF TRANSPORTATION SCAL						KIE.	/1_1\CH	WINDLEDAGO	SHEETS	NO.	
		PLOT SCALE = 50.0000 '/ IN.	CHECKED -	REVISED -			SOLAR POWER FLASHER DETAIL					303	(1-1)CH	CONTRA	CONTRACT NO. 6	64E90
		PLOT DATE = Tue Mar 10 11:07:41 2009	DATE -	REVISED -		SCALE:	SHEET NO.	0F	SHEETS	STA.	TO STA.	FED. ROAD DIS	T. NO. ILLINOIS FE	, AID PROJECT		34E3U