


DATE	
BY	
FINAL SURVEY	
PLOTTED	
NOTE BOOK	
NO.	

DATE	
BY	
ORIGINAL SURVEY	
PLOTTED	
NOTE BOOK	
NO.	

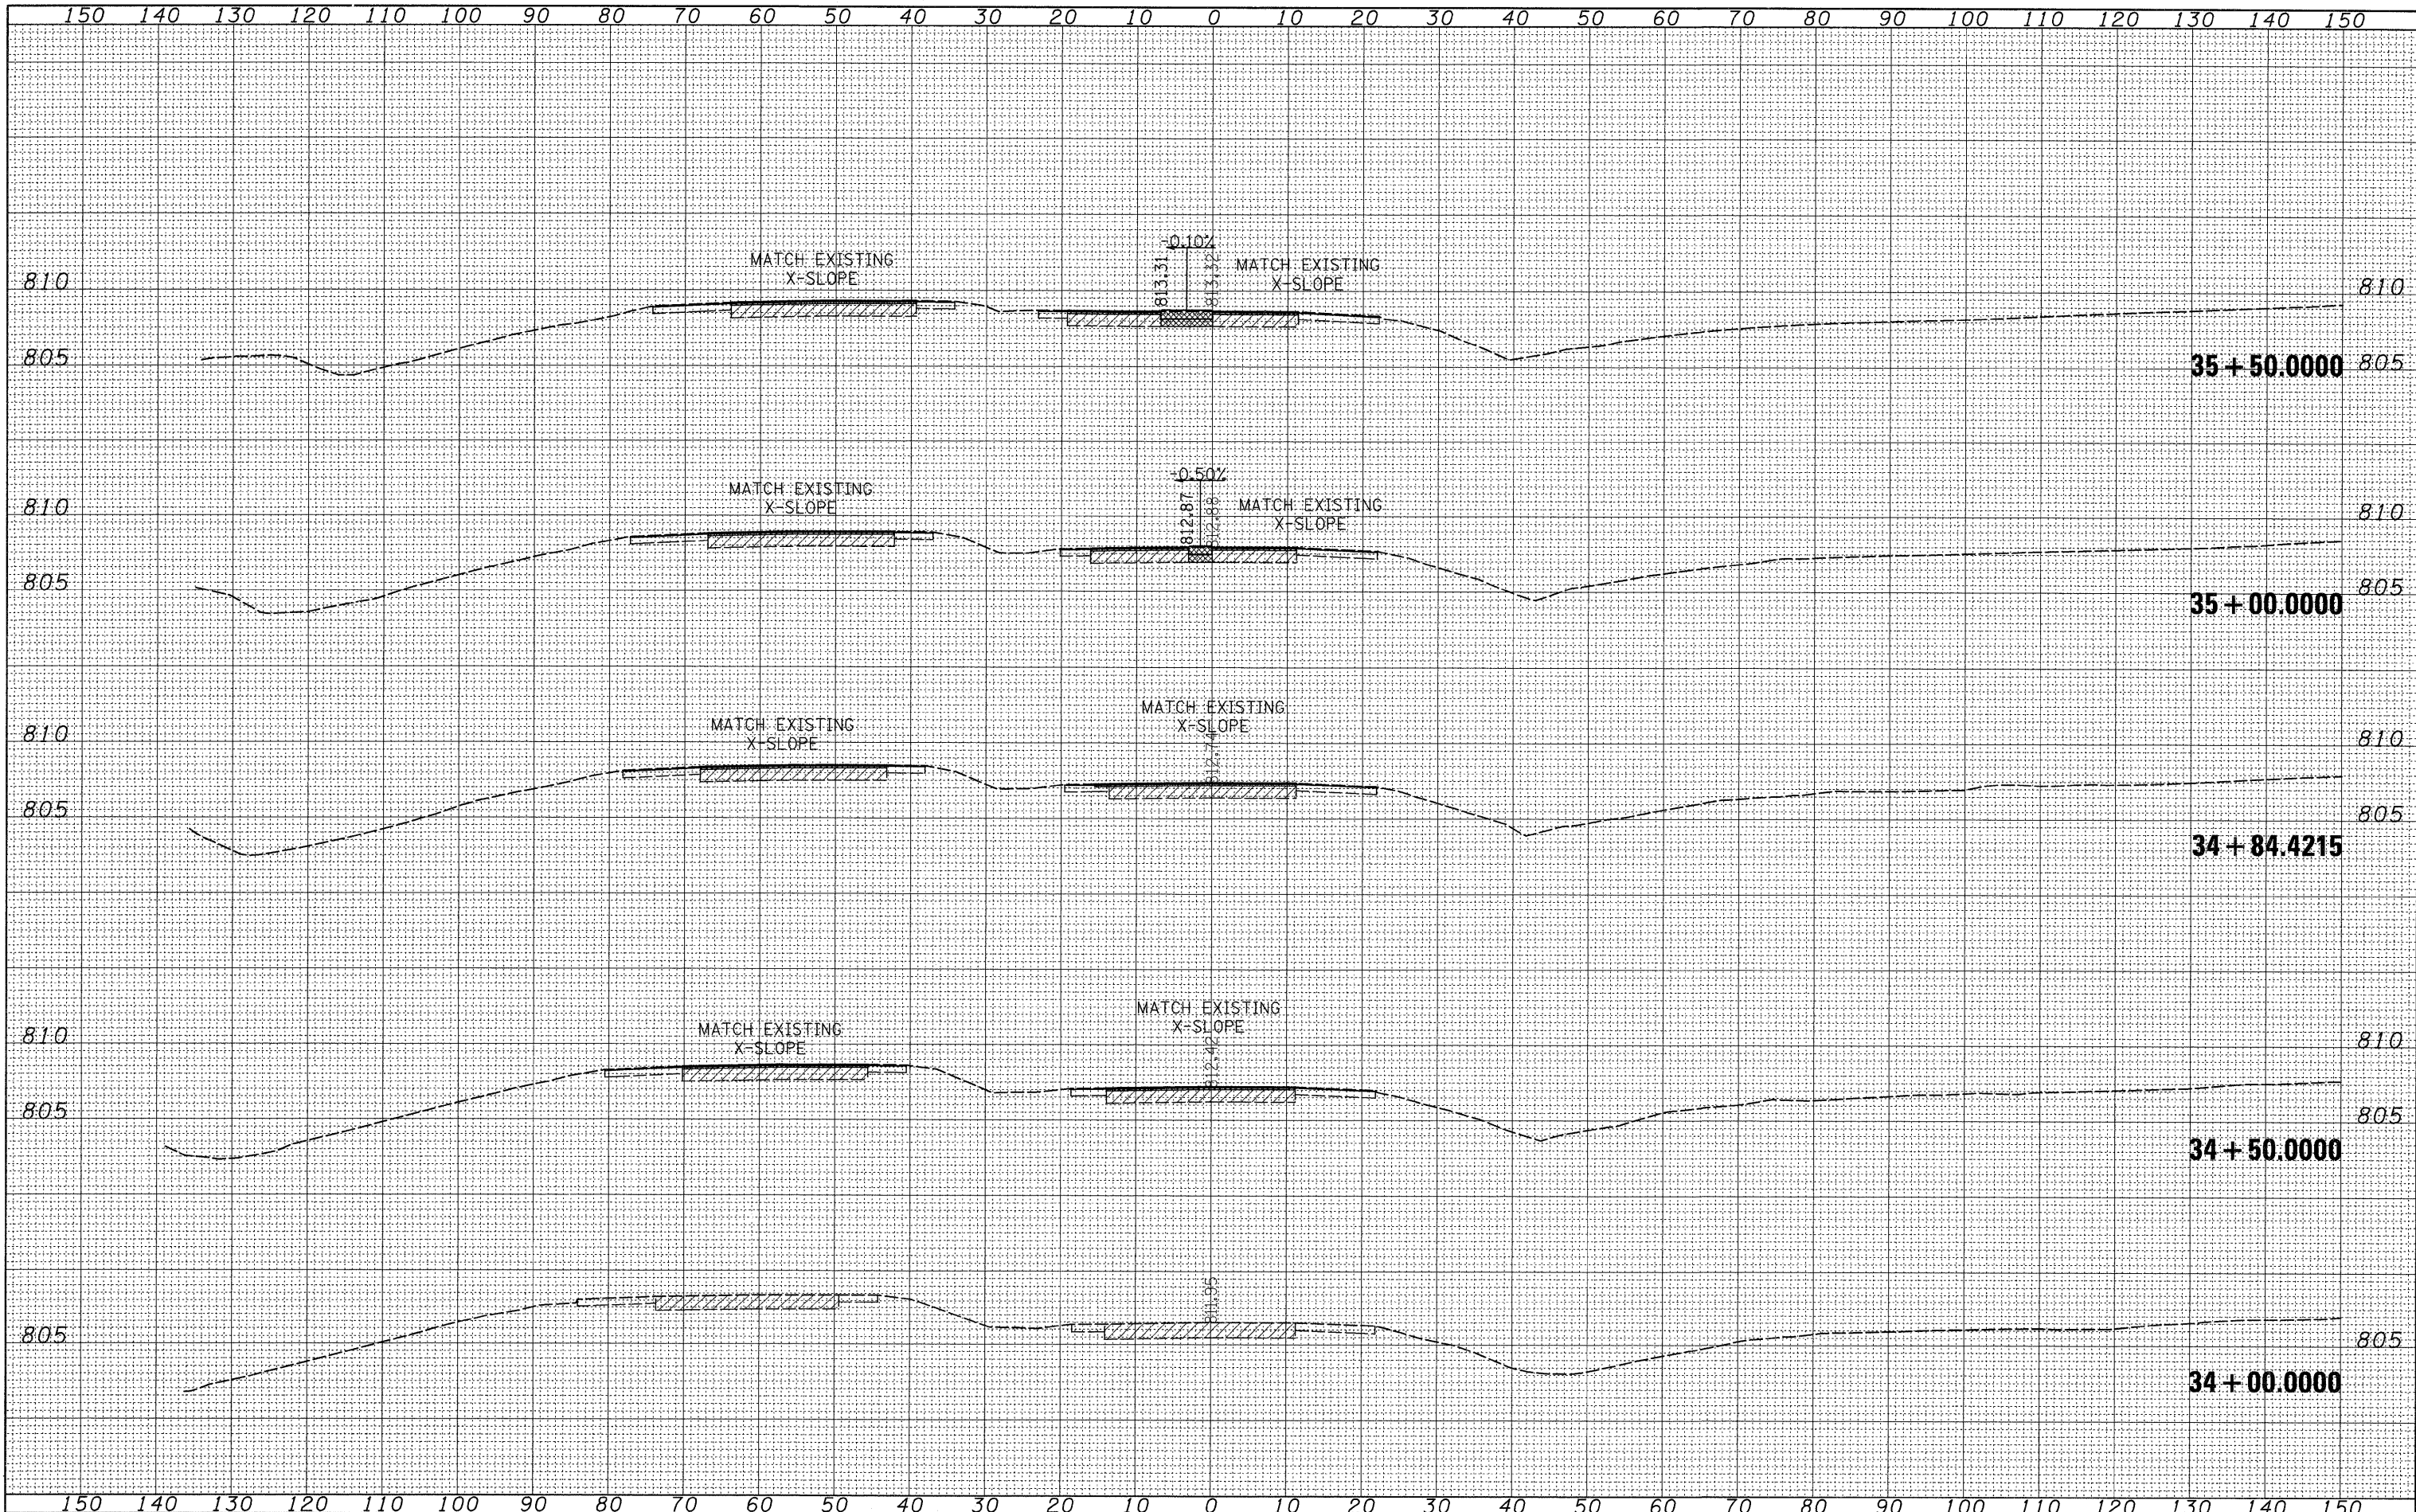

FILE NAME = es:\pw_work\PWIDOT\DOSSDD\d0125647\0284409-xso.mxdgn
 USER NAME = dosadd
 PLOT SCALE = 10.0000' / IN.
 PLOT DATE = Tue Mar 10 11:35:34 2009

DESIGNED -	REVISED -
DRAWN -	REVISED -
CHECKED -	REVISED -
DATE -	REVISED -

**STATE OF ILLINOIS
DEPARTMENT OF TRANSPORTATION**

**US BUS 20
X-SECTION SHEETS**

SCALE: SHEET NO. OF SHEETS STA. 34+00.0000 TO STA. 35+50.0000

F.A.P. RTE. 303	SECTION (1-1)CH	COUNTY WINNEBAGO	TOTAL SHEETS 58	SHEET NO. 54
CONTRACT NO. 64E90				(ILLINOIS) FED. AID PROJECT