


DATE	
BY	
FINAL SURVEY	SURVEYED
NOTE BOOK	PLOTTED
NO.	DATE
	AREAS CHECKED

DATE	
BY	
ORIGINAL SURVEY	SURVEYED
NOTE BOOK	PLOTTED
NO.	DATE
	AREAS CHECKED

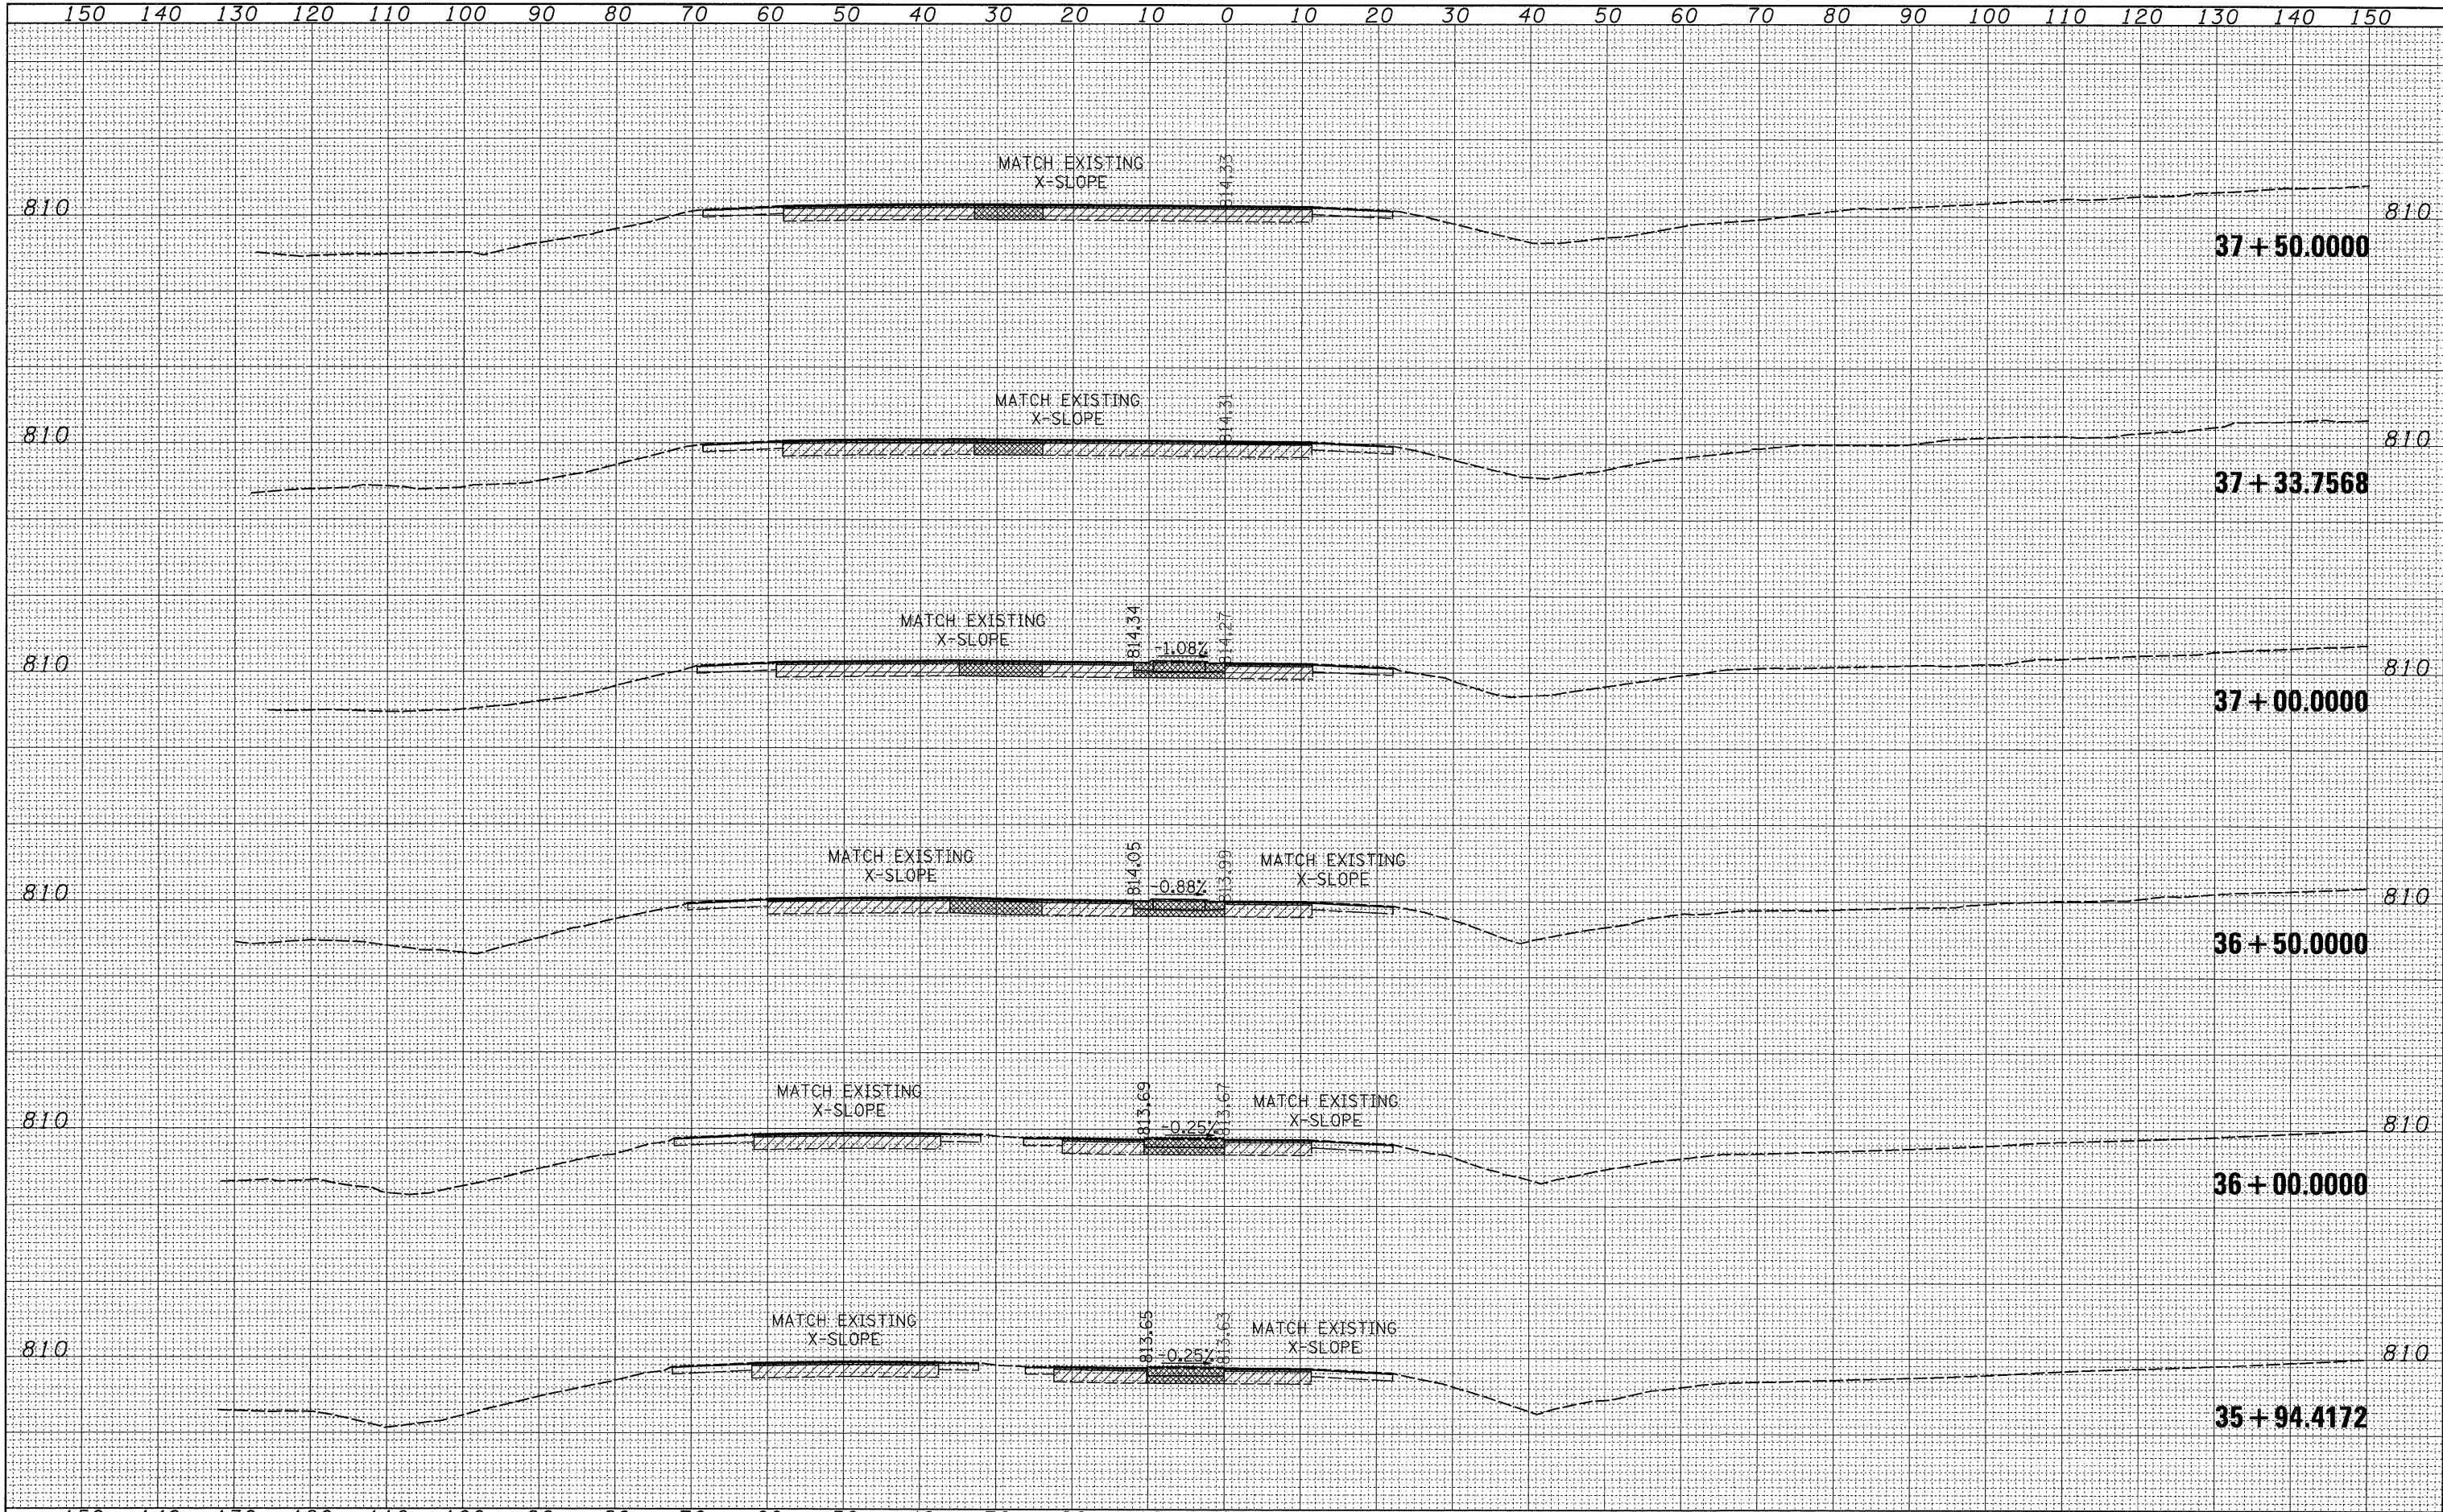

FILE NAME =	USER NAME = dosidd	DESIGNED -	REVISED -	STATE OF ILLINOIS DEPARTMENT OF TRANSPORTATION				US BUS 20 X-SECTION SHEETS		F.A.P. RTE.	SECTION	COUNTY	TOTAL SHEETS	SHEET NO.
ca:\pw_work\PWIDOT\00SSDD\0125647\0204409-xsc.mxd		DRAWN -	REVISED -							303	(1-1)CH	WINNEBAGO	58	55
PLOT SCALE = 10.0000' / IN.		CHECKED -	REVISED -	SCALE:				SHEET NO.	OF SHEETS	STA. 35+94.4172 TO STA. 37+50.0000	CONTRACT NO. 64E90			
PLOT DATE = Tue Mar 10 11:35:35 2009		DATE -	REVISED -					ILLINOIS FED. AID PROJECT						