


**BILL OF MATERIAL**

Bar	No.	Size	Length	Shape
a(E)	48	#5	31'-8"	—
a1(E)	36	#4	6'-11"	—
a2(E)	16	#4	6'-4"	—
a3(E)	8	#6	6'-4"	—
h(E)	8	#4	31'-0"	—
h1(E)	8	#4	2'-9"	—
h2(E)	16	#4	4'-9"	—
s(E)	20	#4	4'-0"	—
v(E)	8	#4	3'-4"	—
v1(E)	8	#4	2'-4"	—
REINFORCEMENT BARS, EPOXY COATED				POUND 2210

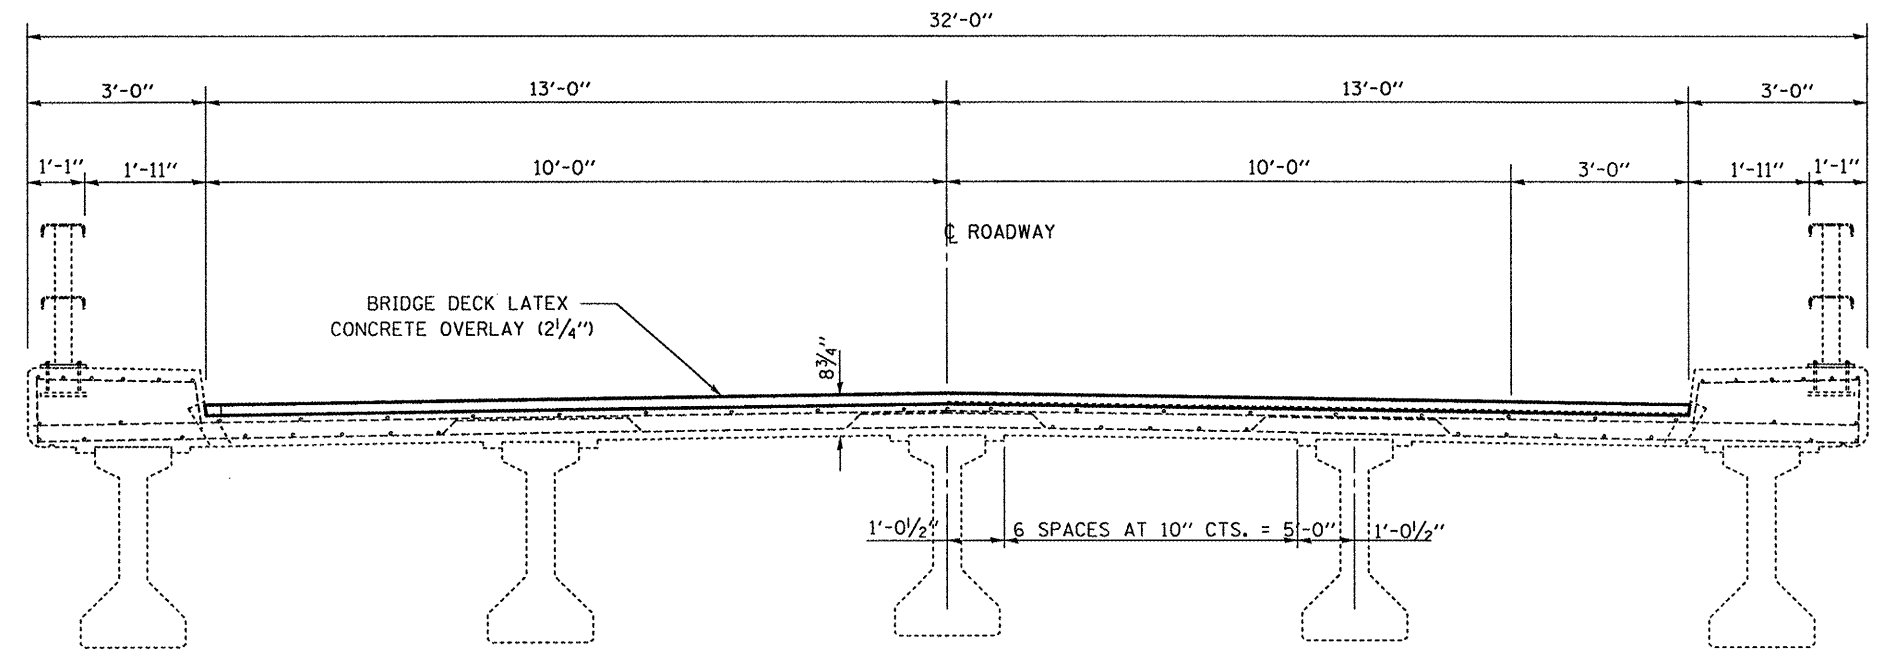

FILE NAME =	USER NAME = #USER#	DESIGNED - RON WOODSHANK	REVISED -	<b>STATE OF ILLINOIS DEPARTMENT OF TRANSPORTATION</b>	<b>PROPOSED PLAN AND CROSS SECTION</b>	F.A.I. RTE. 80	SECTION (50-41)	COUNTY LASALLE	TOTAL SHEETS 25	SHEET NO. 17	
#FILEL#		DRAWN - RON WOODSHANK	REVISED -			SCALE: _____	SHEET NO. 10 OF 18 SHEETS	STA. _____ TO STA. _____	CONTRACT NO. 66935		ILLINOIS
		CHECKED -	REVISED -								
		DATE -	REVISED -								