


TYPICAL SECTION 3

M.P. 285.54 TO M.P. 296.65

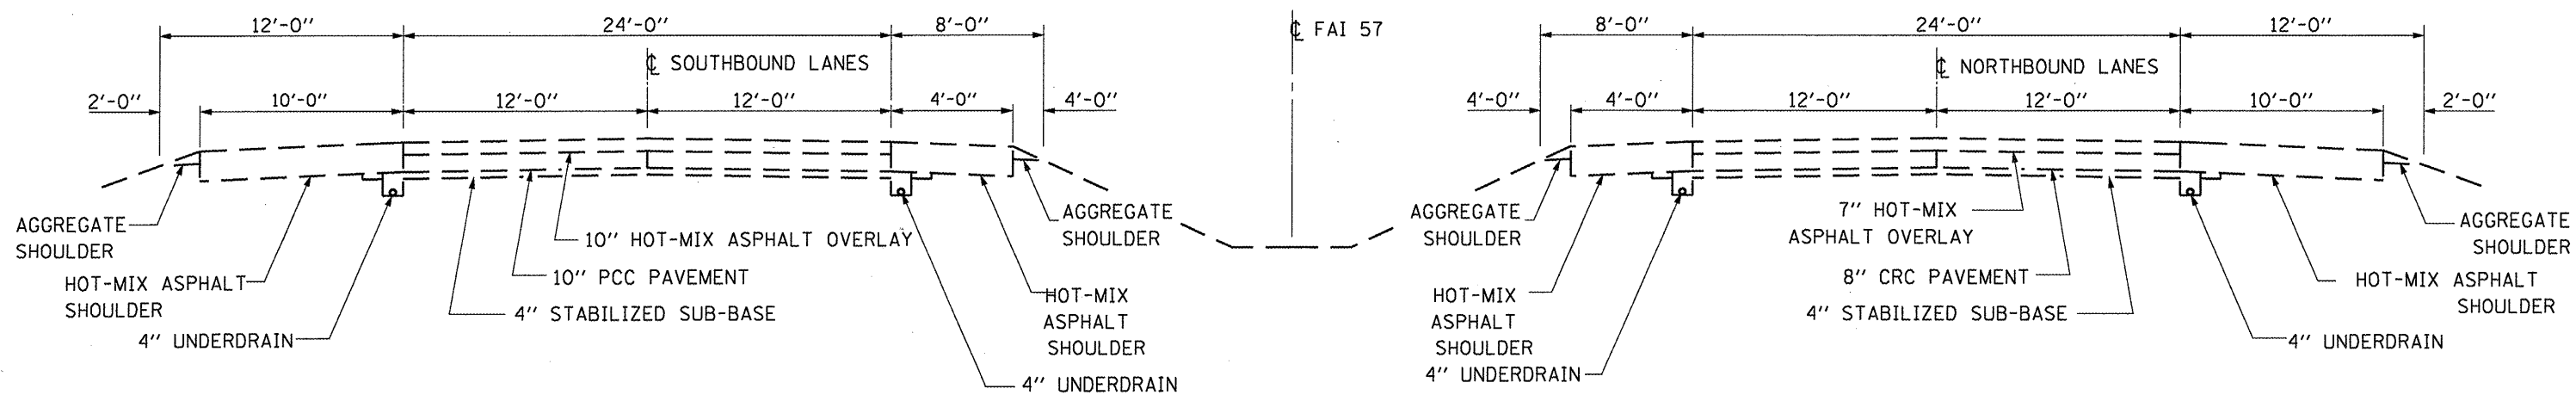

TYPICAL SECTION 4

M.P. 296.65 TO M.P. 301.96

FILE NAME =	USER NAME = woodshankr1	DESIGNED - RLW	REVISED -
c:\pwork\PW100T\WOODSHANKR1\dms91716\03-66966-details.dgn		DRAWN - RLW	REVISED -
PLOT SCALE = 100.0000' / IN.		CHECKED -	REVISED -
PLOT DATE = Mar 26, 2009 - 11:16:00 AM		DATE -	REVISED -

**STATE OF ILLINOIS
DEPARTMENT OF TRANSPORTATION**

TYPICAL SECTIONS

SCALE: _____ SHEET NO. 2 OF 2 SHEETS

F.A.I. RTE.	SECTION	COUNTY	TOTAL SHEETS	SHEET NO.
57	D3 PAVEMENT PATCHING 2010-4	IRROUOIS	9	5
FED. ROAD DIST. NO. _____ ILLINOIS				
CONTRACT NO. 66966				