


F.A.P. RTE.	SECTION	COUNTY	TOTAL SHEETS	SHEET NO.
685	*	FULTON	19	18
STA.		TO STA.		
FED. ROAD DIST. NO.		ILLINOIS FED. AID PROJECT		

D41 CULVERT EXT. 2008

UNLESS ELEVATIONS ARE SHOWN  
ALL UTILITY LOCATIONS SHOWN ON THE CROSS SECTIONS  
ARE BASED ON THE APPROXIMATE DEPTH SUPPLIED BY  
THE UTILITY COMPANY.

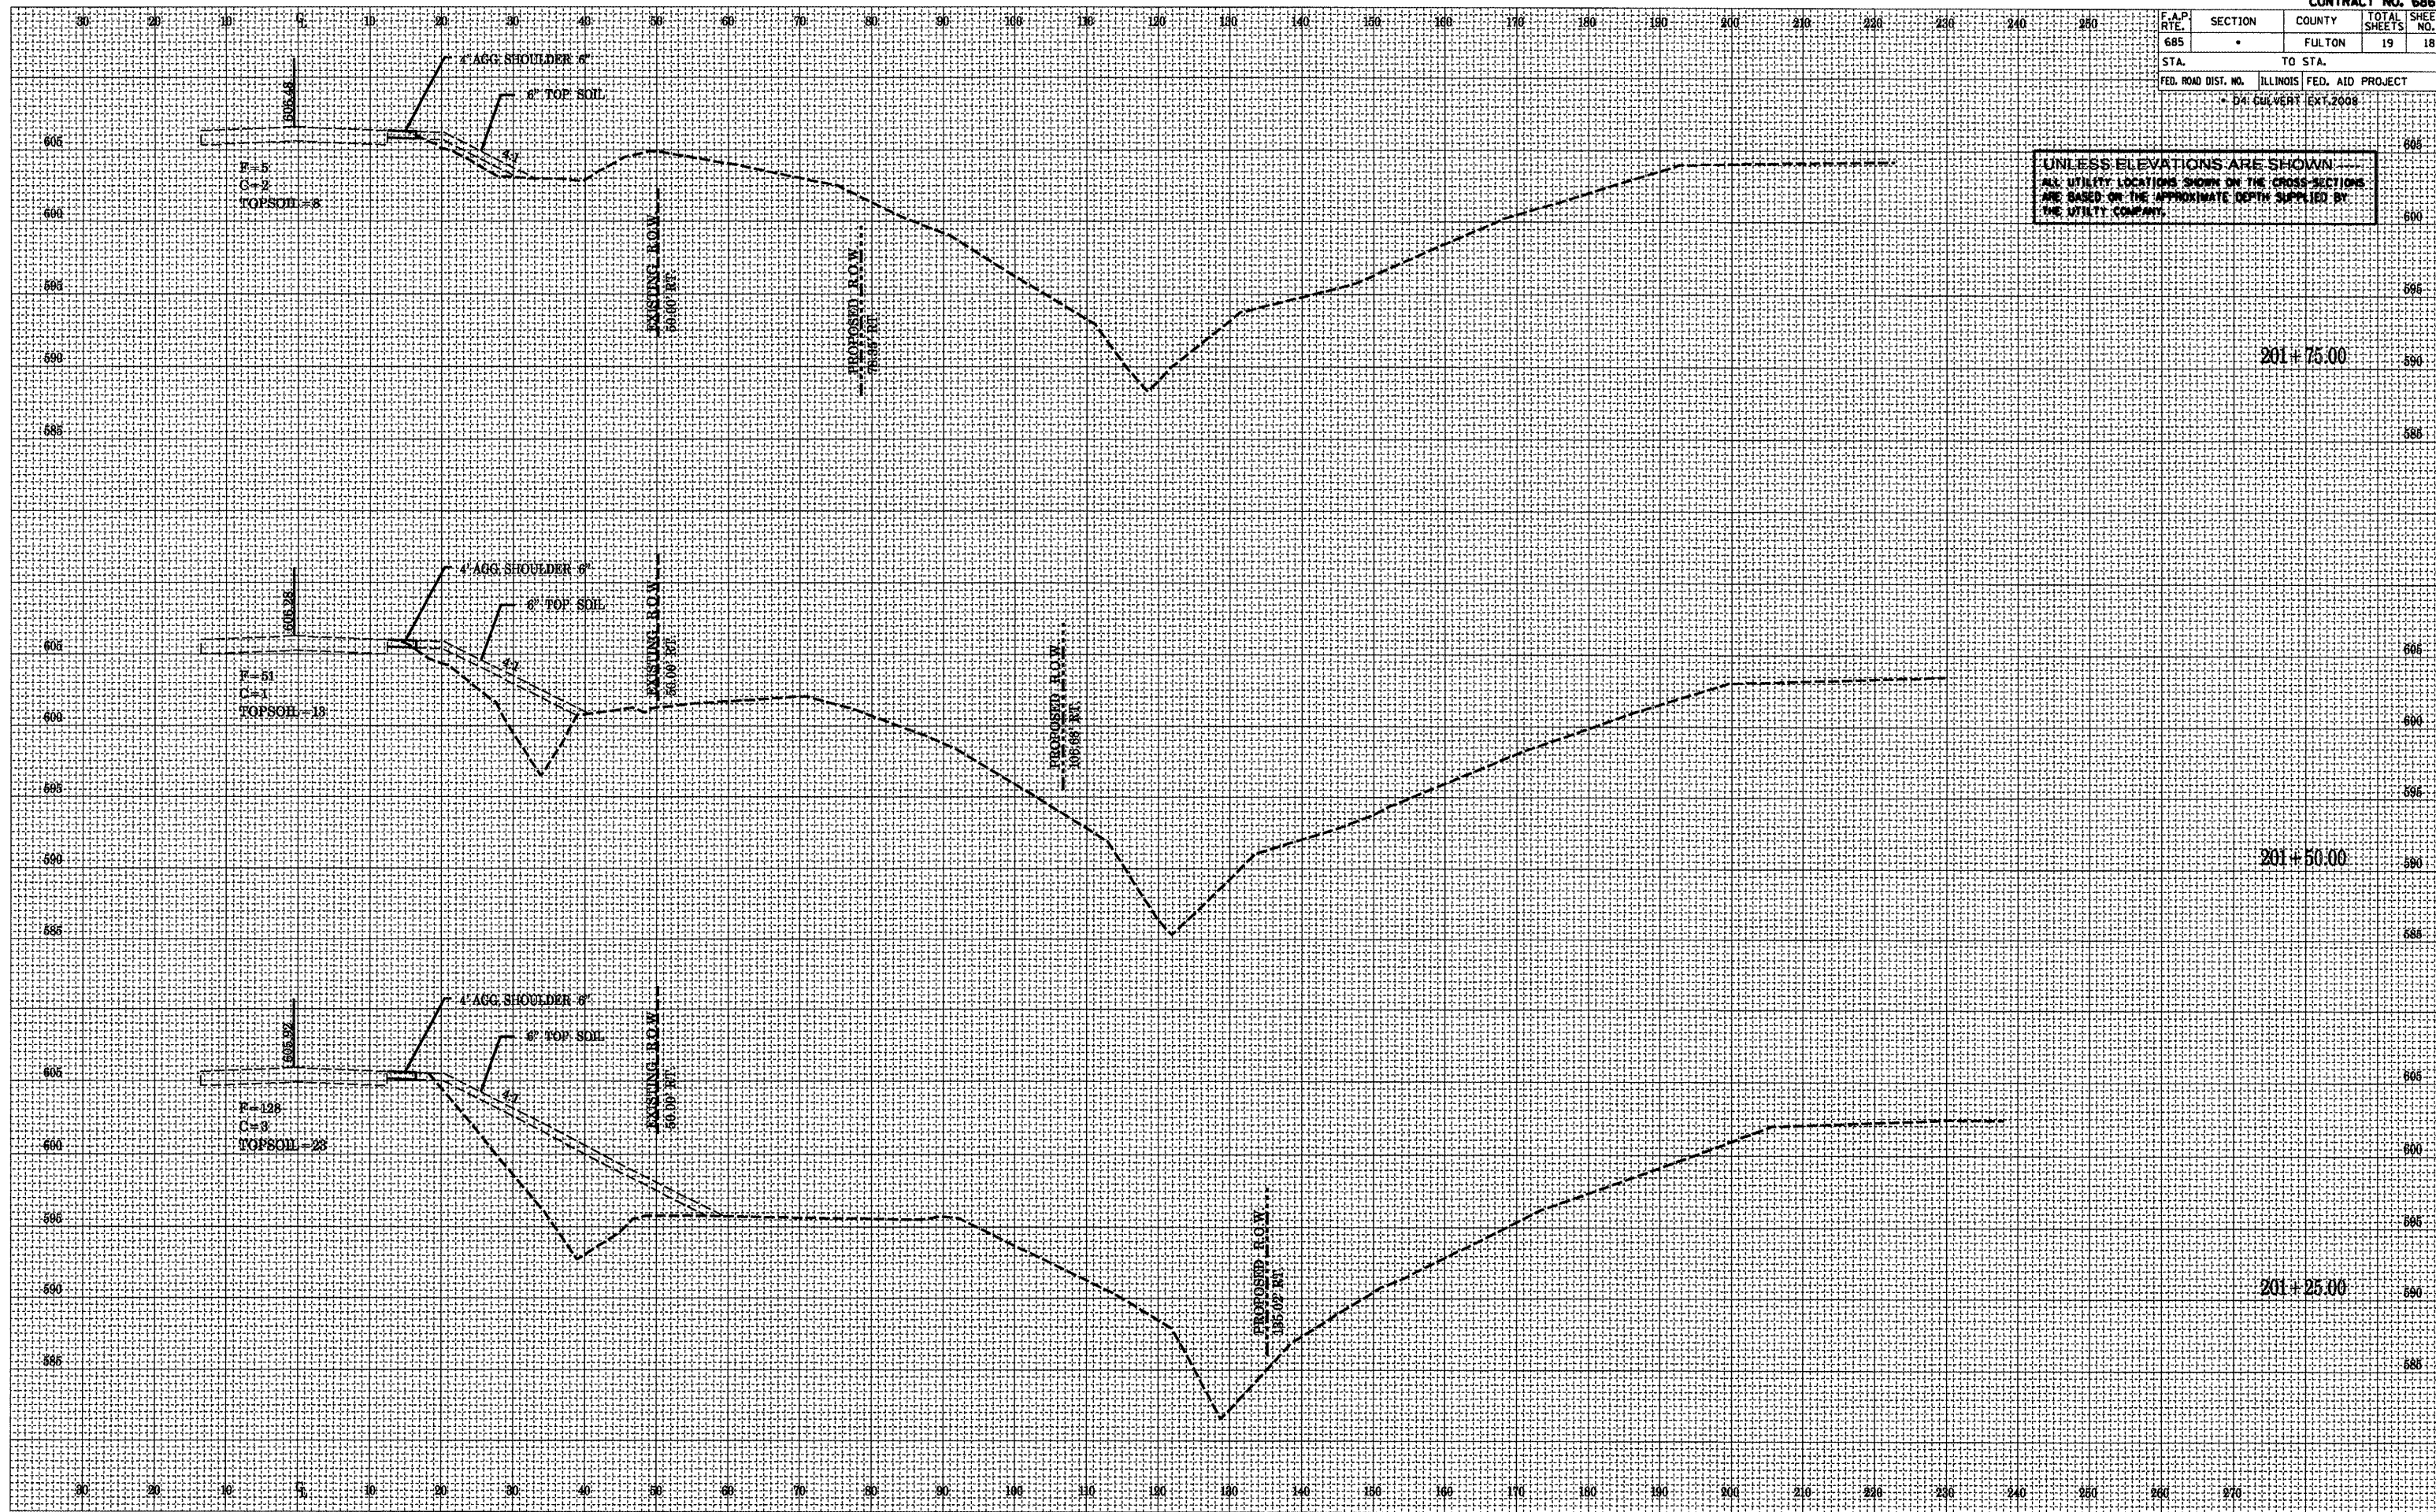

DATE	BY

SURVEYED  
 PLOTTED  
 AREA  
 AREAS CHECKED

DATE	BY

SURVEYED  
 PLOTTED  
 AREA  
 AREAS CHECKED

PLOT DATE = 5/1/2008  
 FILE NAME = 68619.plt  
 PLOT SCALE = 84.848 / IN.  
 REFERENCE = BREF