


Location #1 (IL 18 Over IL River) For Informational Purposes Only

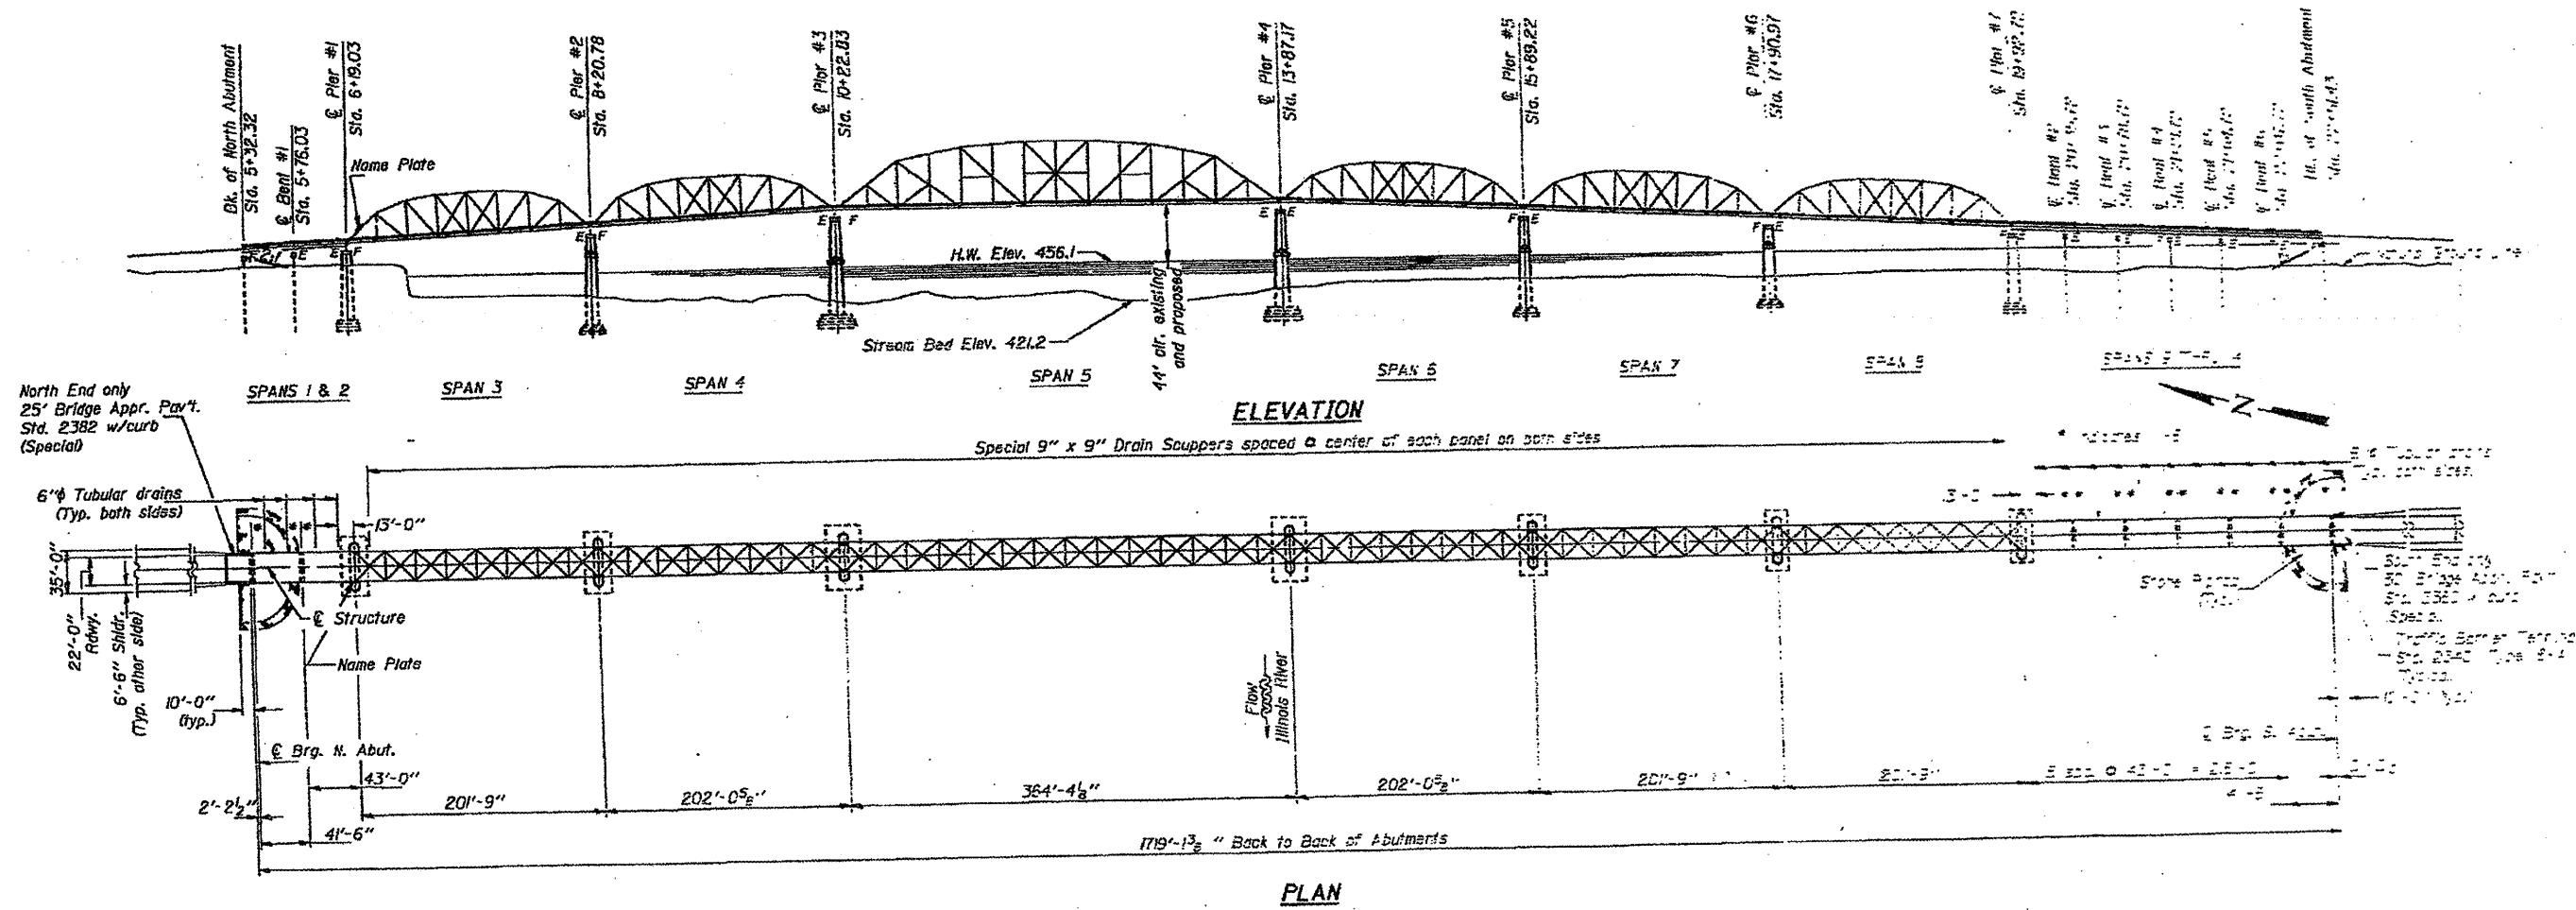

S.N. 062-0036

FILE NAME = S:\GEN\DRAWING\STO&PLNS\	USER NAME = snglstj	DESIGNED - <i>dst/rdw</i>	REVISED - revised by1	STATE OF ILLINOIS DEPARTMENT OF TRANSPORTATION	LOCATION #1 (MIDLE RIVER IL RIVER) sheet title line 2	F.A. RTE.	SECTION	COUNTY	TOTAL SHEETS	SHEET NO.	
SQA014\Josh K\		DRAWN - <i>dst/rdw</i>	REVISED - revised by2			Var.	D4 Bridge Washing 2009	Marshall	8	4	
Bridge Washing 68866.dgn		CHECKED - checked by	REVISED - revised by3			CONTRACT NO. 68866					
		DATE - <i>06/20/09</i>	REVISED - revised by4			ILLINOIS FED. AID PROJECT					