


Location #2 (EB & WB IL 17) Over IL River) For Informational Purposes Only

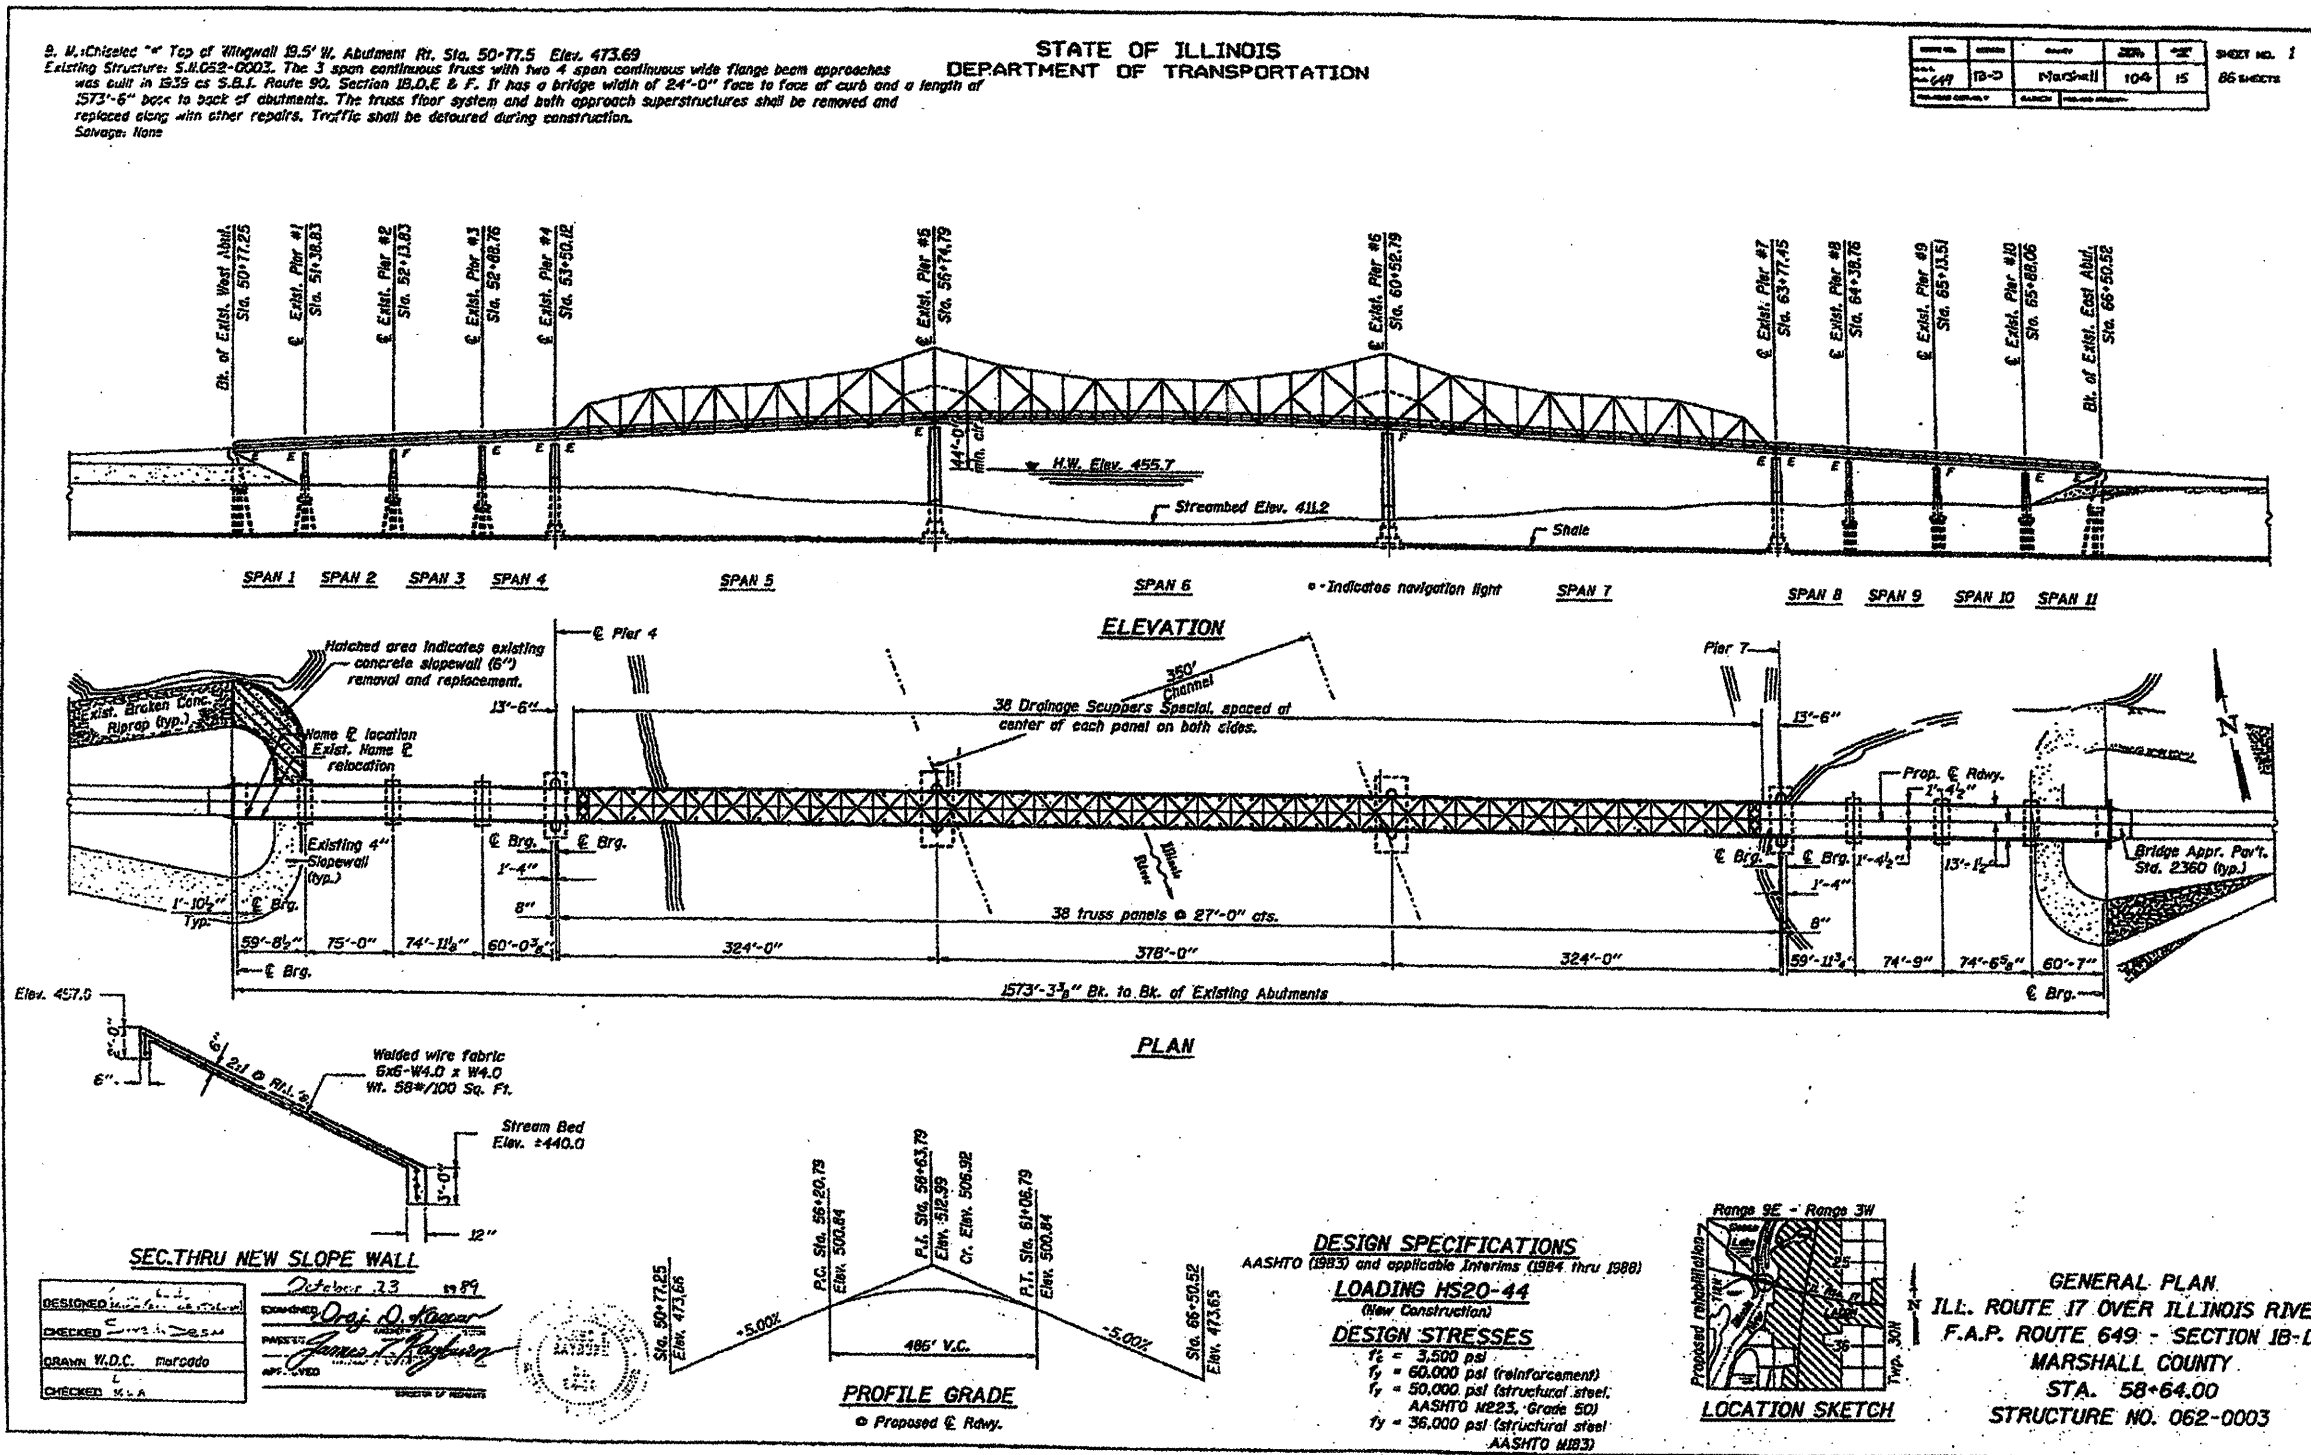

S.N. 062-0003

FILE NAME = S:\DEN\DRIFT\STDA\PLNS\	USER NAME = inglatj	DESIGNED - <i>deaf/kandwds</i>	REVISED - revised by1	STATE OF ILLINOIS DEPARTMENT OF TRANSPORTATION	Location 2 - IL 17 over IL RIVER	F.A.P. RTE.	SECTION	COUNTY	TOTAL SHEETS	SHEET NO
SOURD4\Josh K\		DRAWN - <i>deaf/kandwds</i>	REVISED - revised by2			Var. D4 Bridge Washing 2009	Marshall	8	5	
Bridge Washing 68865.dgn		CHECKED - checked by	REVISED - revised by3			SCALE: scale	SHEET NO. 5 OF 8 SHEETS	station from	station to	ILLINOIS FED. AID PROJECT
PLOT SCALE = 98.1743' / IN.		DATE - <i>04/24/09</i> date	REVISED - revised by4							