



FAP 656	FAU 6757	SECTION	COUNTY	TOTAL SHEETS	SHEET NO.
IL 29	US 150	*	TAZEWELL	32	10

*D-4 STRUCTURE REPAIR 2008

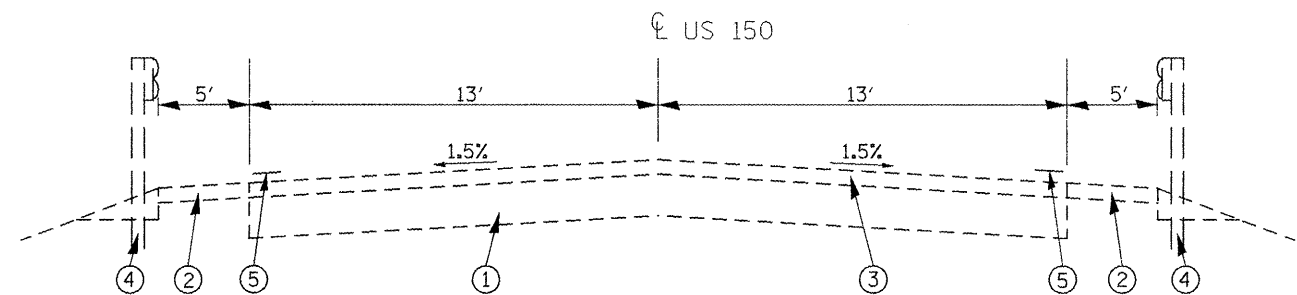

LT & RT STA 322+91 TO 323+55

EXISTING TYPICAL SECTION

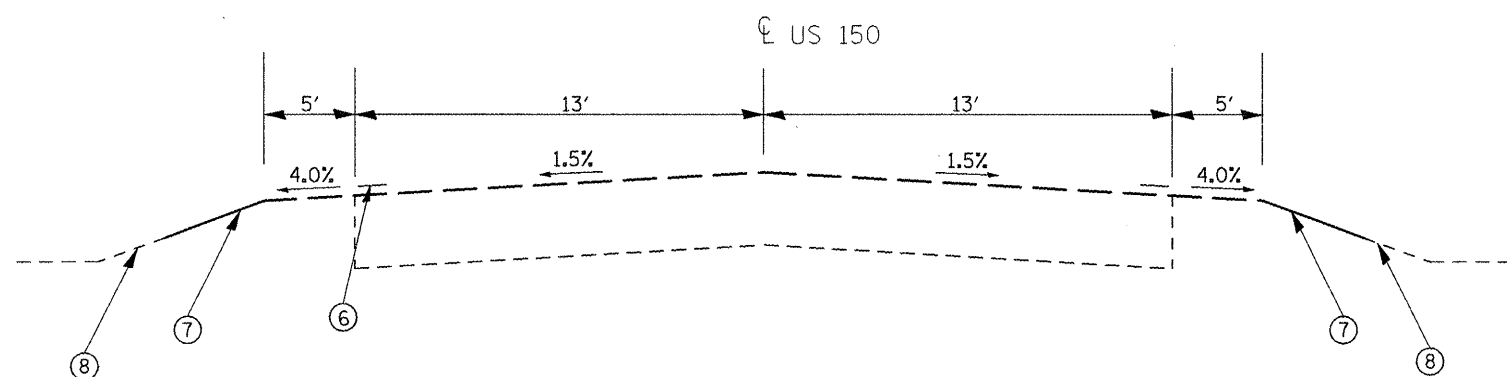

LT & RT STA 322+91 TO 323+55

PROPOSED TYPICAL SECTION

LEGEND

- ① EXISTING CONCRETE PAVEMENT
- ② EXISTING AGG SHOULDERS
- ③ EXISTING HMA OVERLAY
- ④ EXISTING GUARDRAIL
- ⑤ EXISITING PAINT PAVEMENT MARKING

- ⑥ PROPOSED PAINT PAVEMENT MARKING
- ⑦ PROPOSED FURNISHED EXCAVATION
- ⑧ PROPOSED TOPSOIL FURNISH & PLACE 4"

* TYPICAL SECTIONS NOT DRAWN TO SCALE *

REVISIONS	
NAME	DATE

ILLINOIS DEPARTMENT OF TRANSPORTATION

**TYPICAL SECTIONS
US 150**

DATE

CHECKED BY