

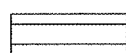
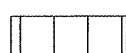



FAP 656	FAU 6757	SECTION	COUNTY	TOTAL SHEETS	SHEET NO.
IL 29	US 150	*	TAZEWELL	32	14

*D-4 STRUCTURE REPAIR 2008

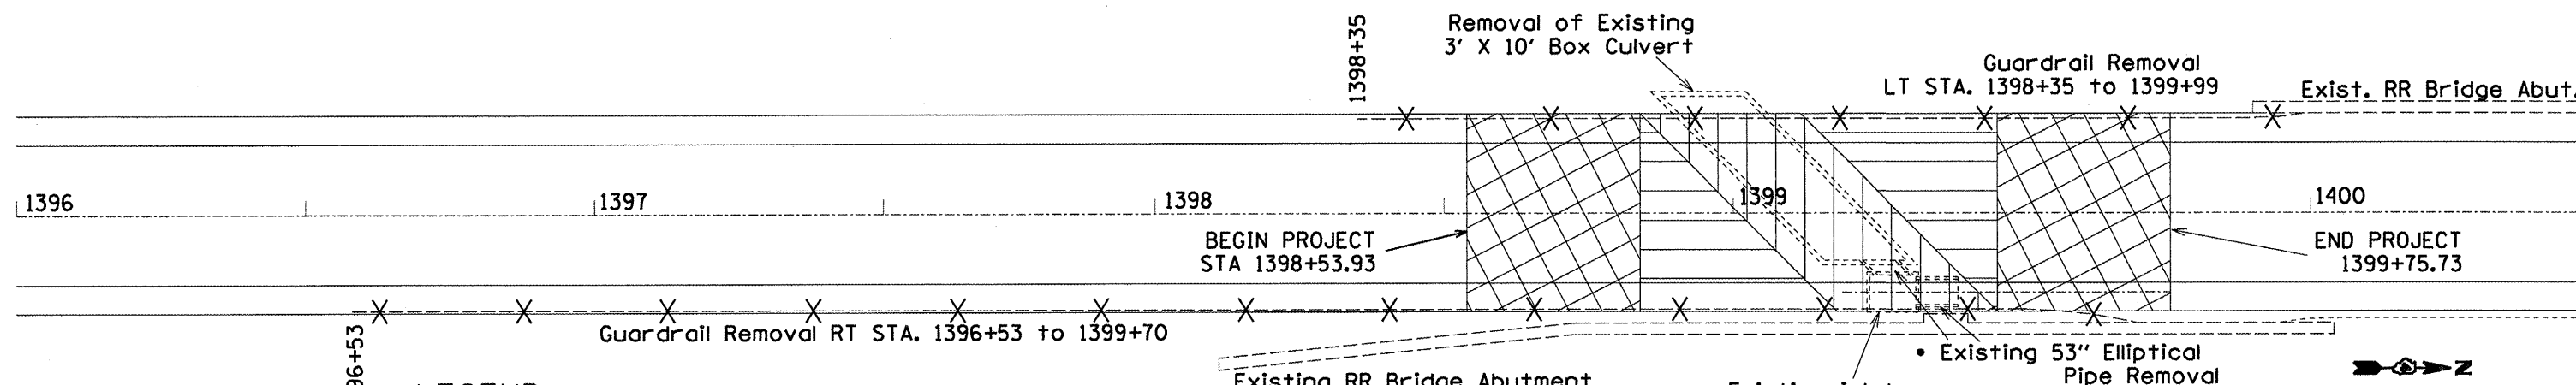



LEGEND

- XXXXX GUARDRAIL REMOVAL
-  HMA SURFACE REMOVAL - BUTT JOINT
-  HMA SURFACE REMOVAL - 1 1/2"
-  PAVEMENT REMOVAL

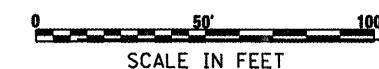

• The removal of existing inlet and existing 53" elliptical pipe to be included in the cost of "Removal of Existing Structures No. 1."

**REMOVAL
PLANS
IL 29**

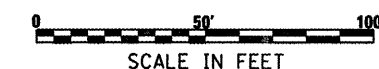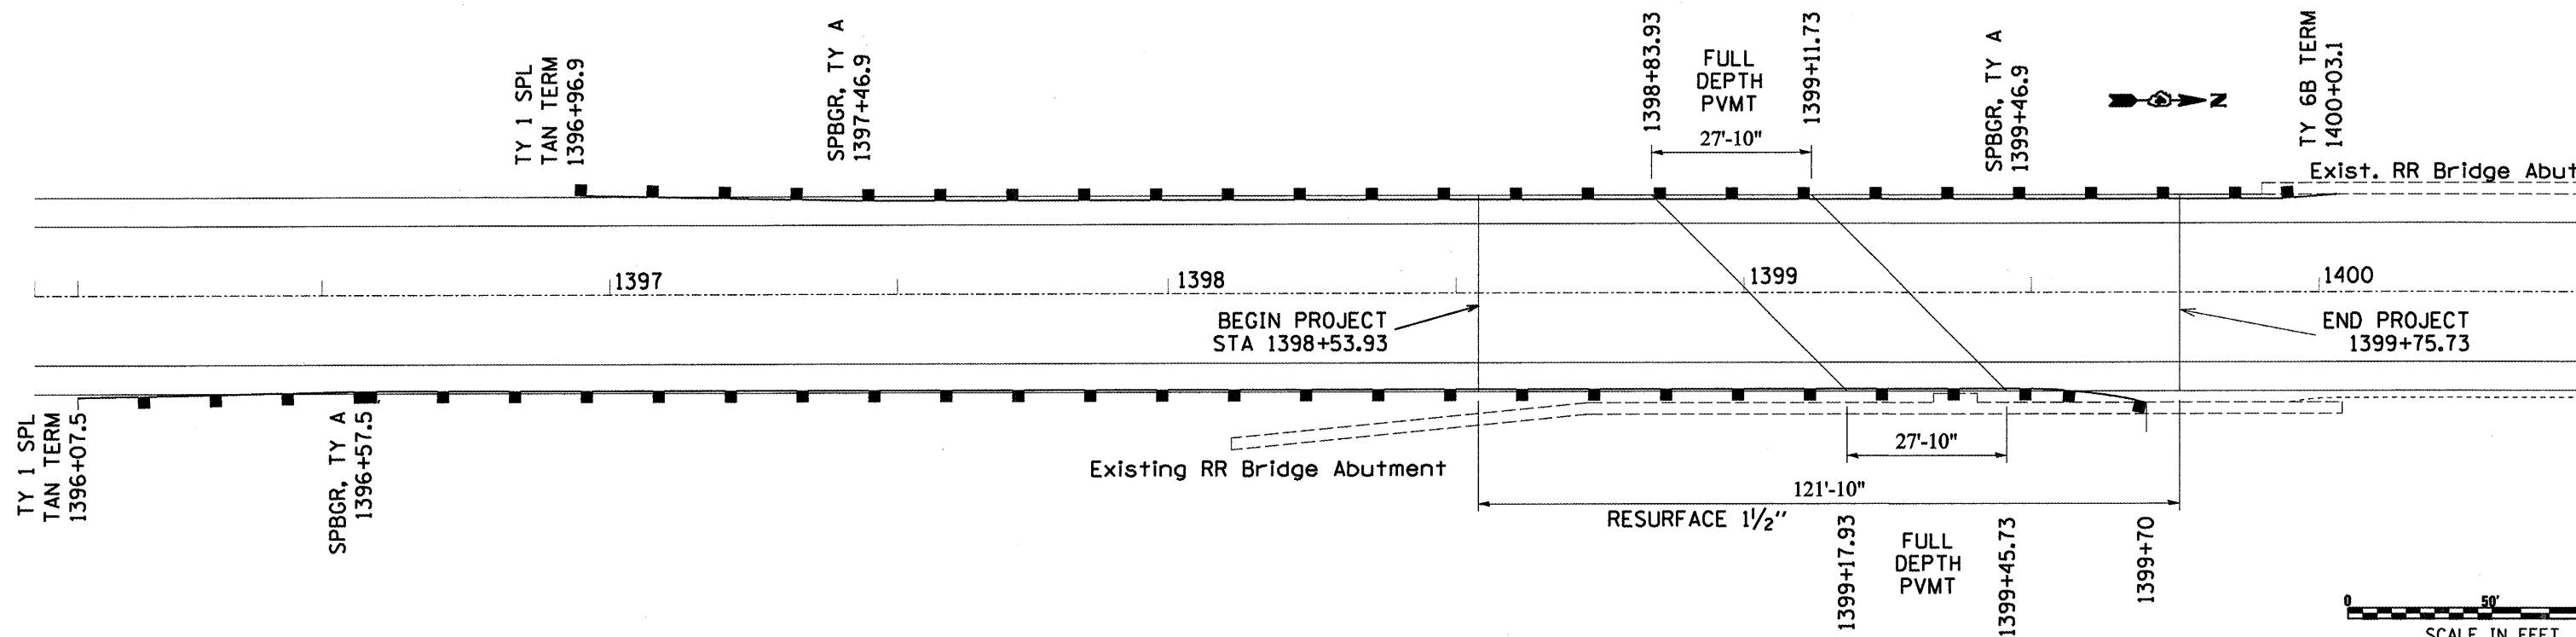

**PROPOSED
PLANS
IL 29**