


FAP 656	FAU 6757	SECTION	COUNTY	TOTAL SHEETS	SHEET NO.
IL 29	US 150	*	TAZEWELL	32	17A

*D-4 STRUCTURE REPAIR 2008

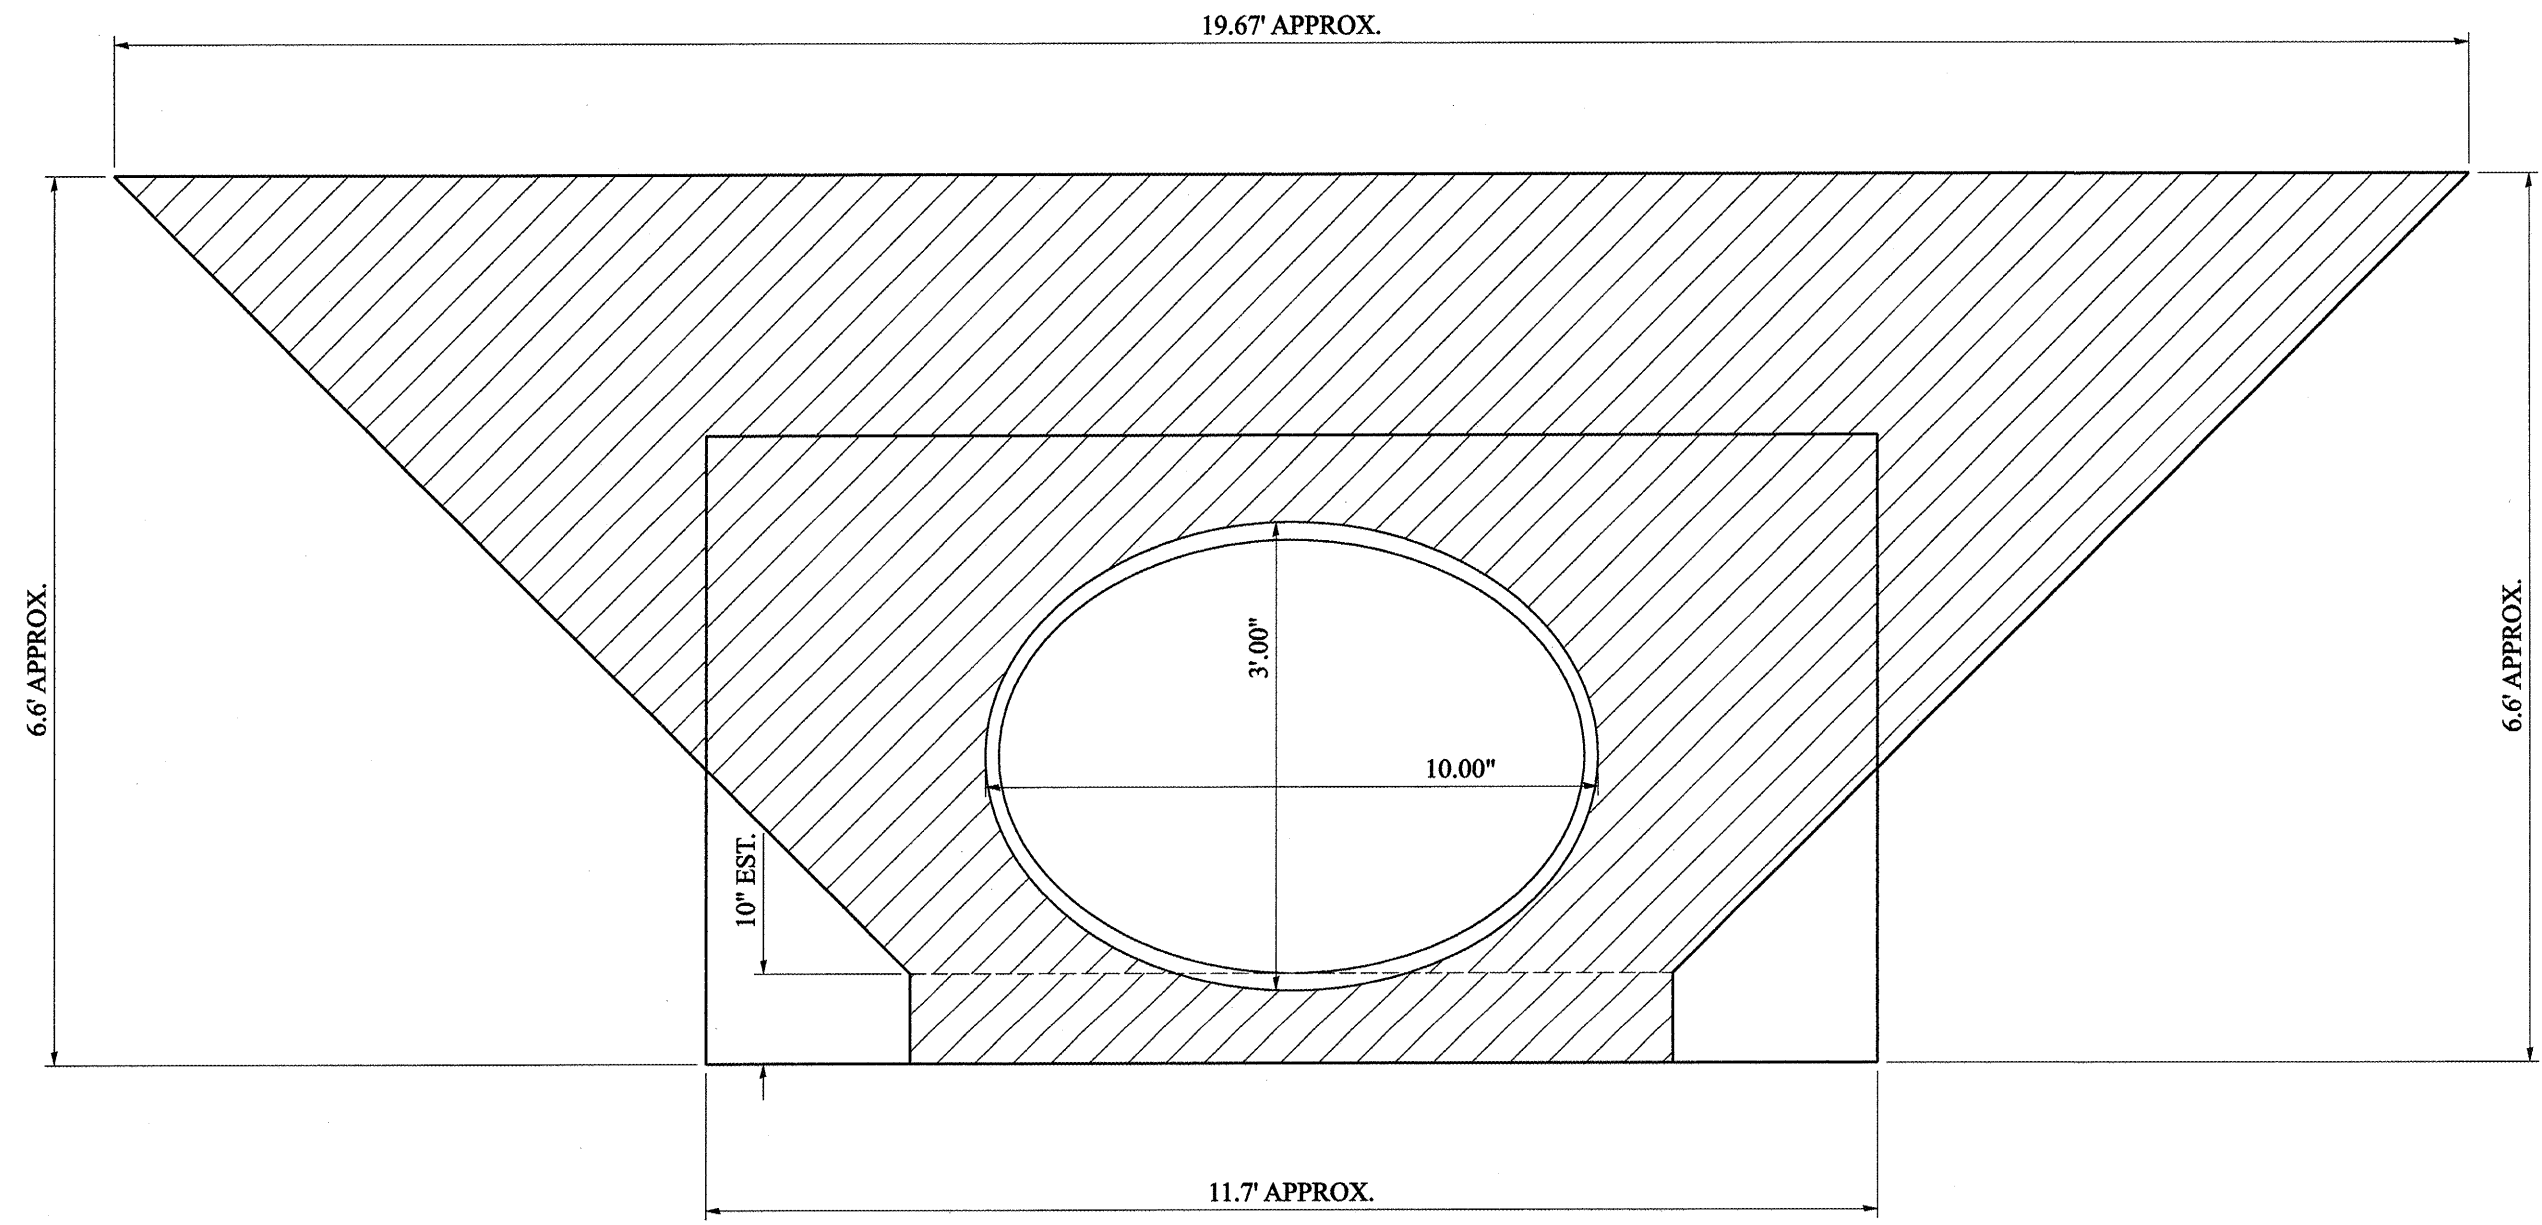

NOTE:
 TEMPORARY SOIL RETENTION SYSTEM WILL
 BE USED TO RETAIN SOIL BEHIND TEMPORARY
 BARRIER WALL TO SUSTAIN ROAD FOR TRAFFIC
 STAGING.

REVISIONS	
NAME	DATE

ILLINOIS DEPARTMENT OF TRANSPORTATION
**SOIL RETENTION
 SYSTEM
 IL 29**
 DATE _____ CHECKED BY _____