




FAP	FAU	SECTION	COUNTY	TOTAL SHEETS	SHEET NO.
656	6757	D-4 STRUCTURE REPAIR 2008	TAZWELL	33	25
IL 29	US 150	STA.	TO STA.		
		FED. ROAD DIST. NO.	ILLINOIS	FED. AID PROJECT	

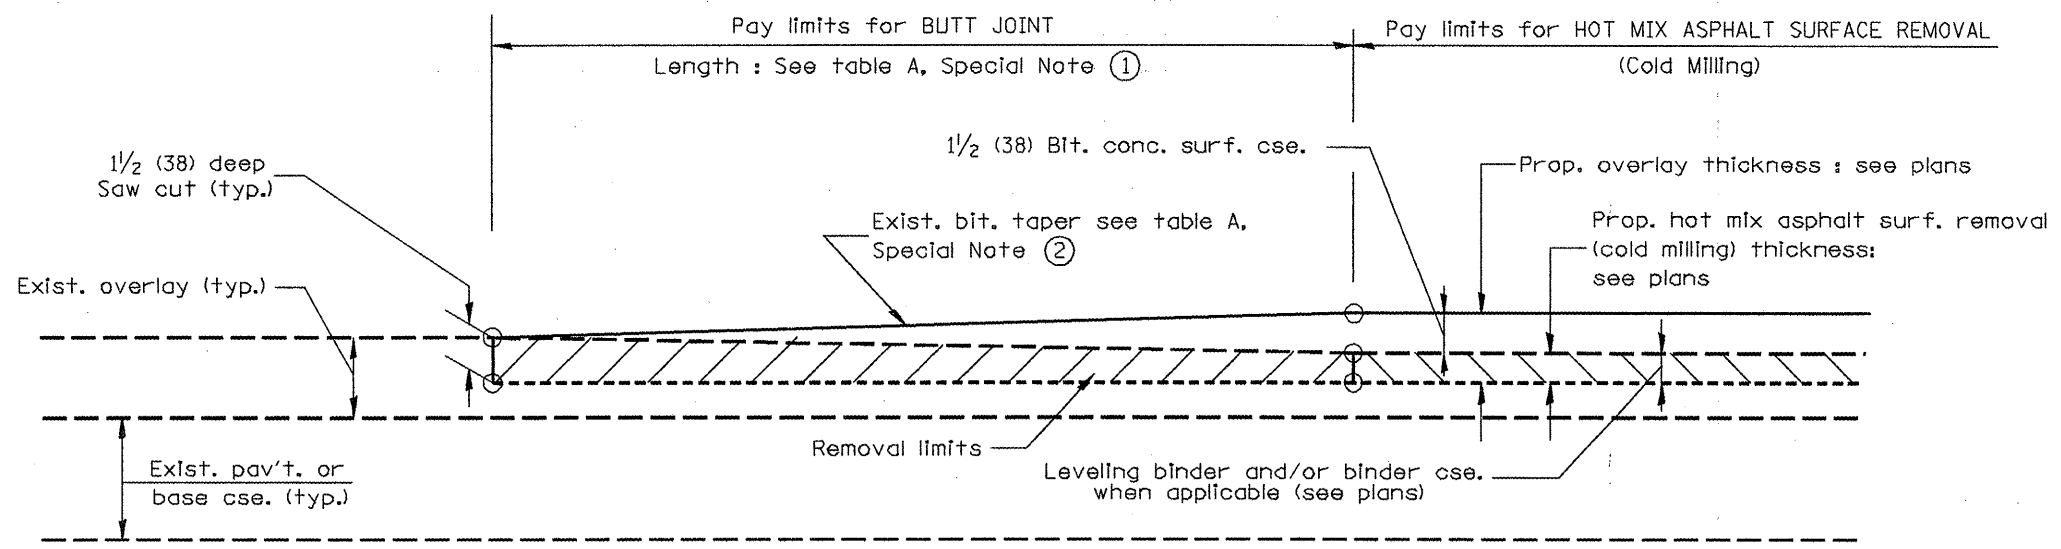

**CASE 3 : WITH HOT MIX ASPHALT SURFACE REMOVAL (COLD MILLING)
TIE-IN TO EXISTING BITUMINOUS TAPER**

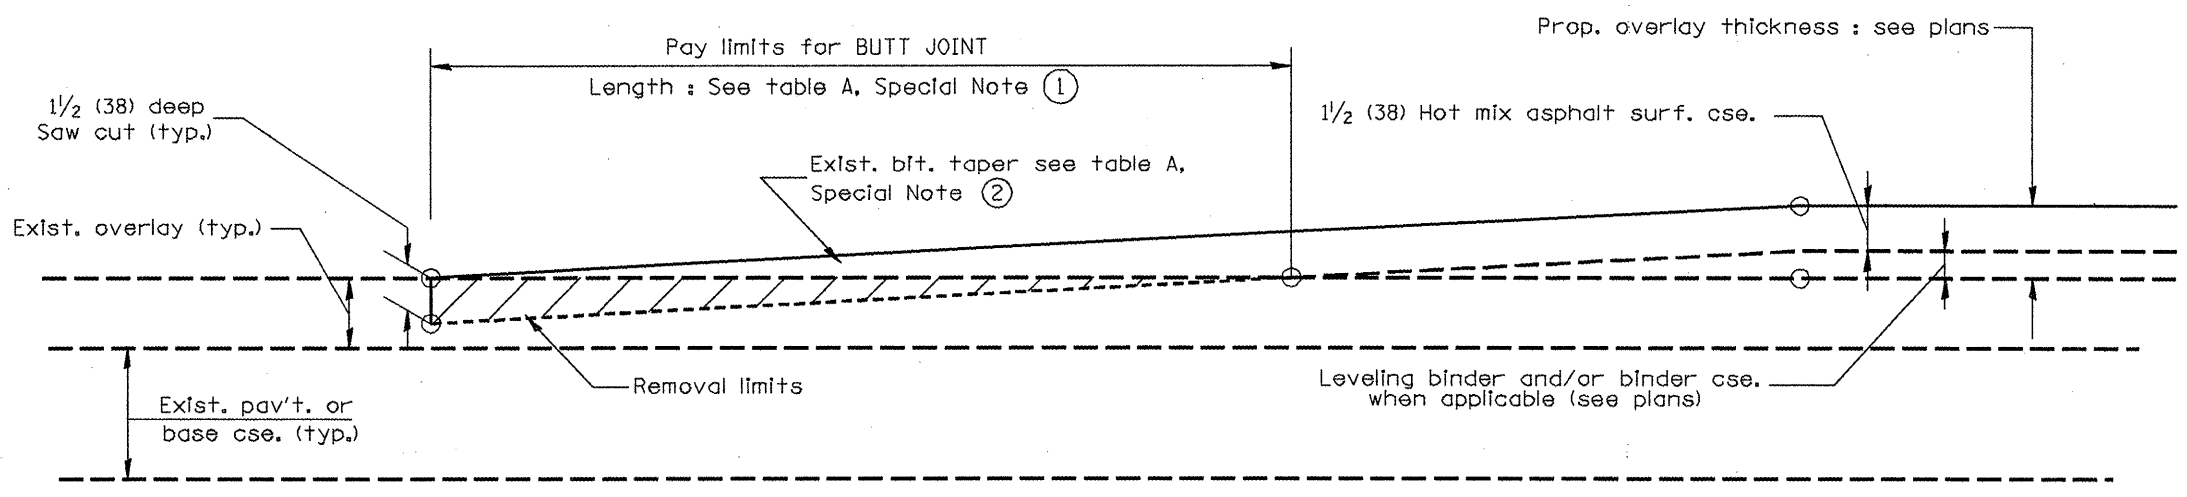

**CASE 4 : NO HOT MIX ASPHALT SURFACE REMOVAL (COLD MILLING)
TIE-IN TO EXISTING BITUMINOUS TAPER**

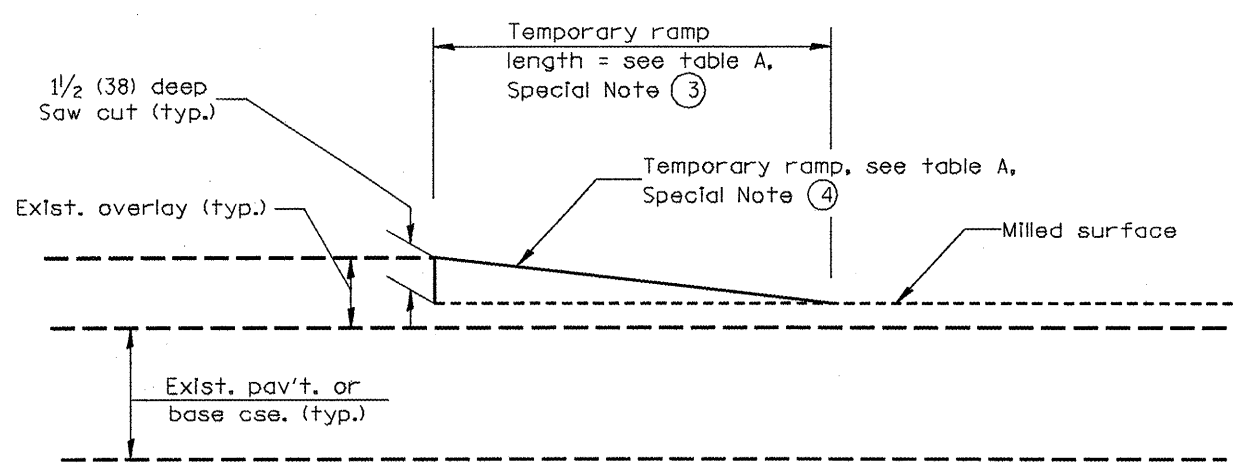

DETAIL TEMPORARY RAMP

All dimensions are in inches (millimeters) unless otherwise noted.

ILLINOIS DEPARTMENT OF TRANSPORTATION
DISTRICT CADD STANDARD
BUTT JOINTS
 CADD STD NO. 406101-D4 SHEET 2 OF 3
 SCALE: NOT DRAWN TO SCALE DRAWN BY CADD
 CHECKED BY