


FINAL SURVEY	SURVEYED	DATE
NOTE BOOK	PLOTTED	
NO.	TEMPLATE	
	AREAS	
	CHECKED	

ORIGINAL SURVEY	SURVEYED	DATE
NOTE BOOK	PLOTTED	
NO.	TEMPLATE	
	AREAS	
	CHECKED	

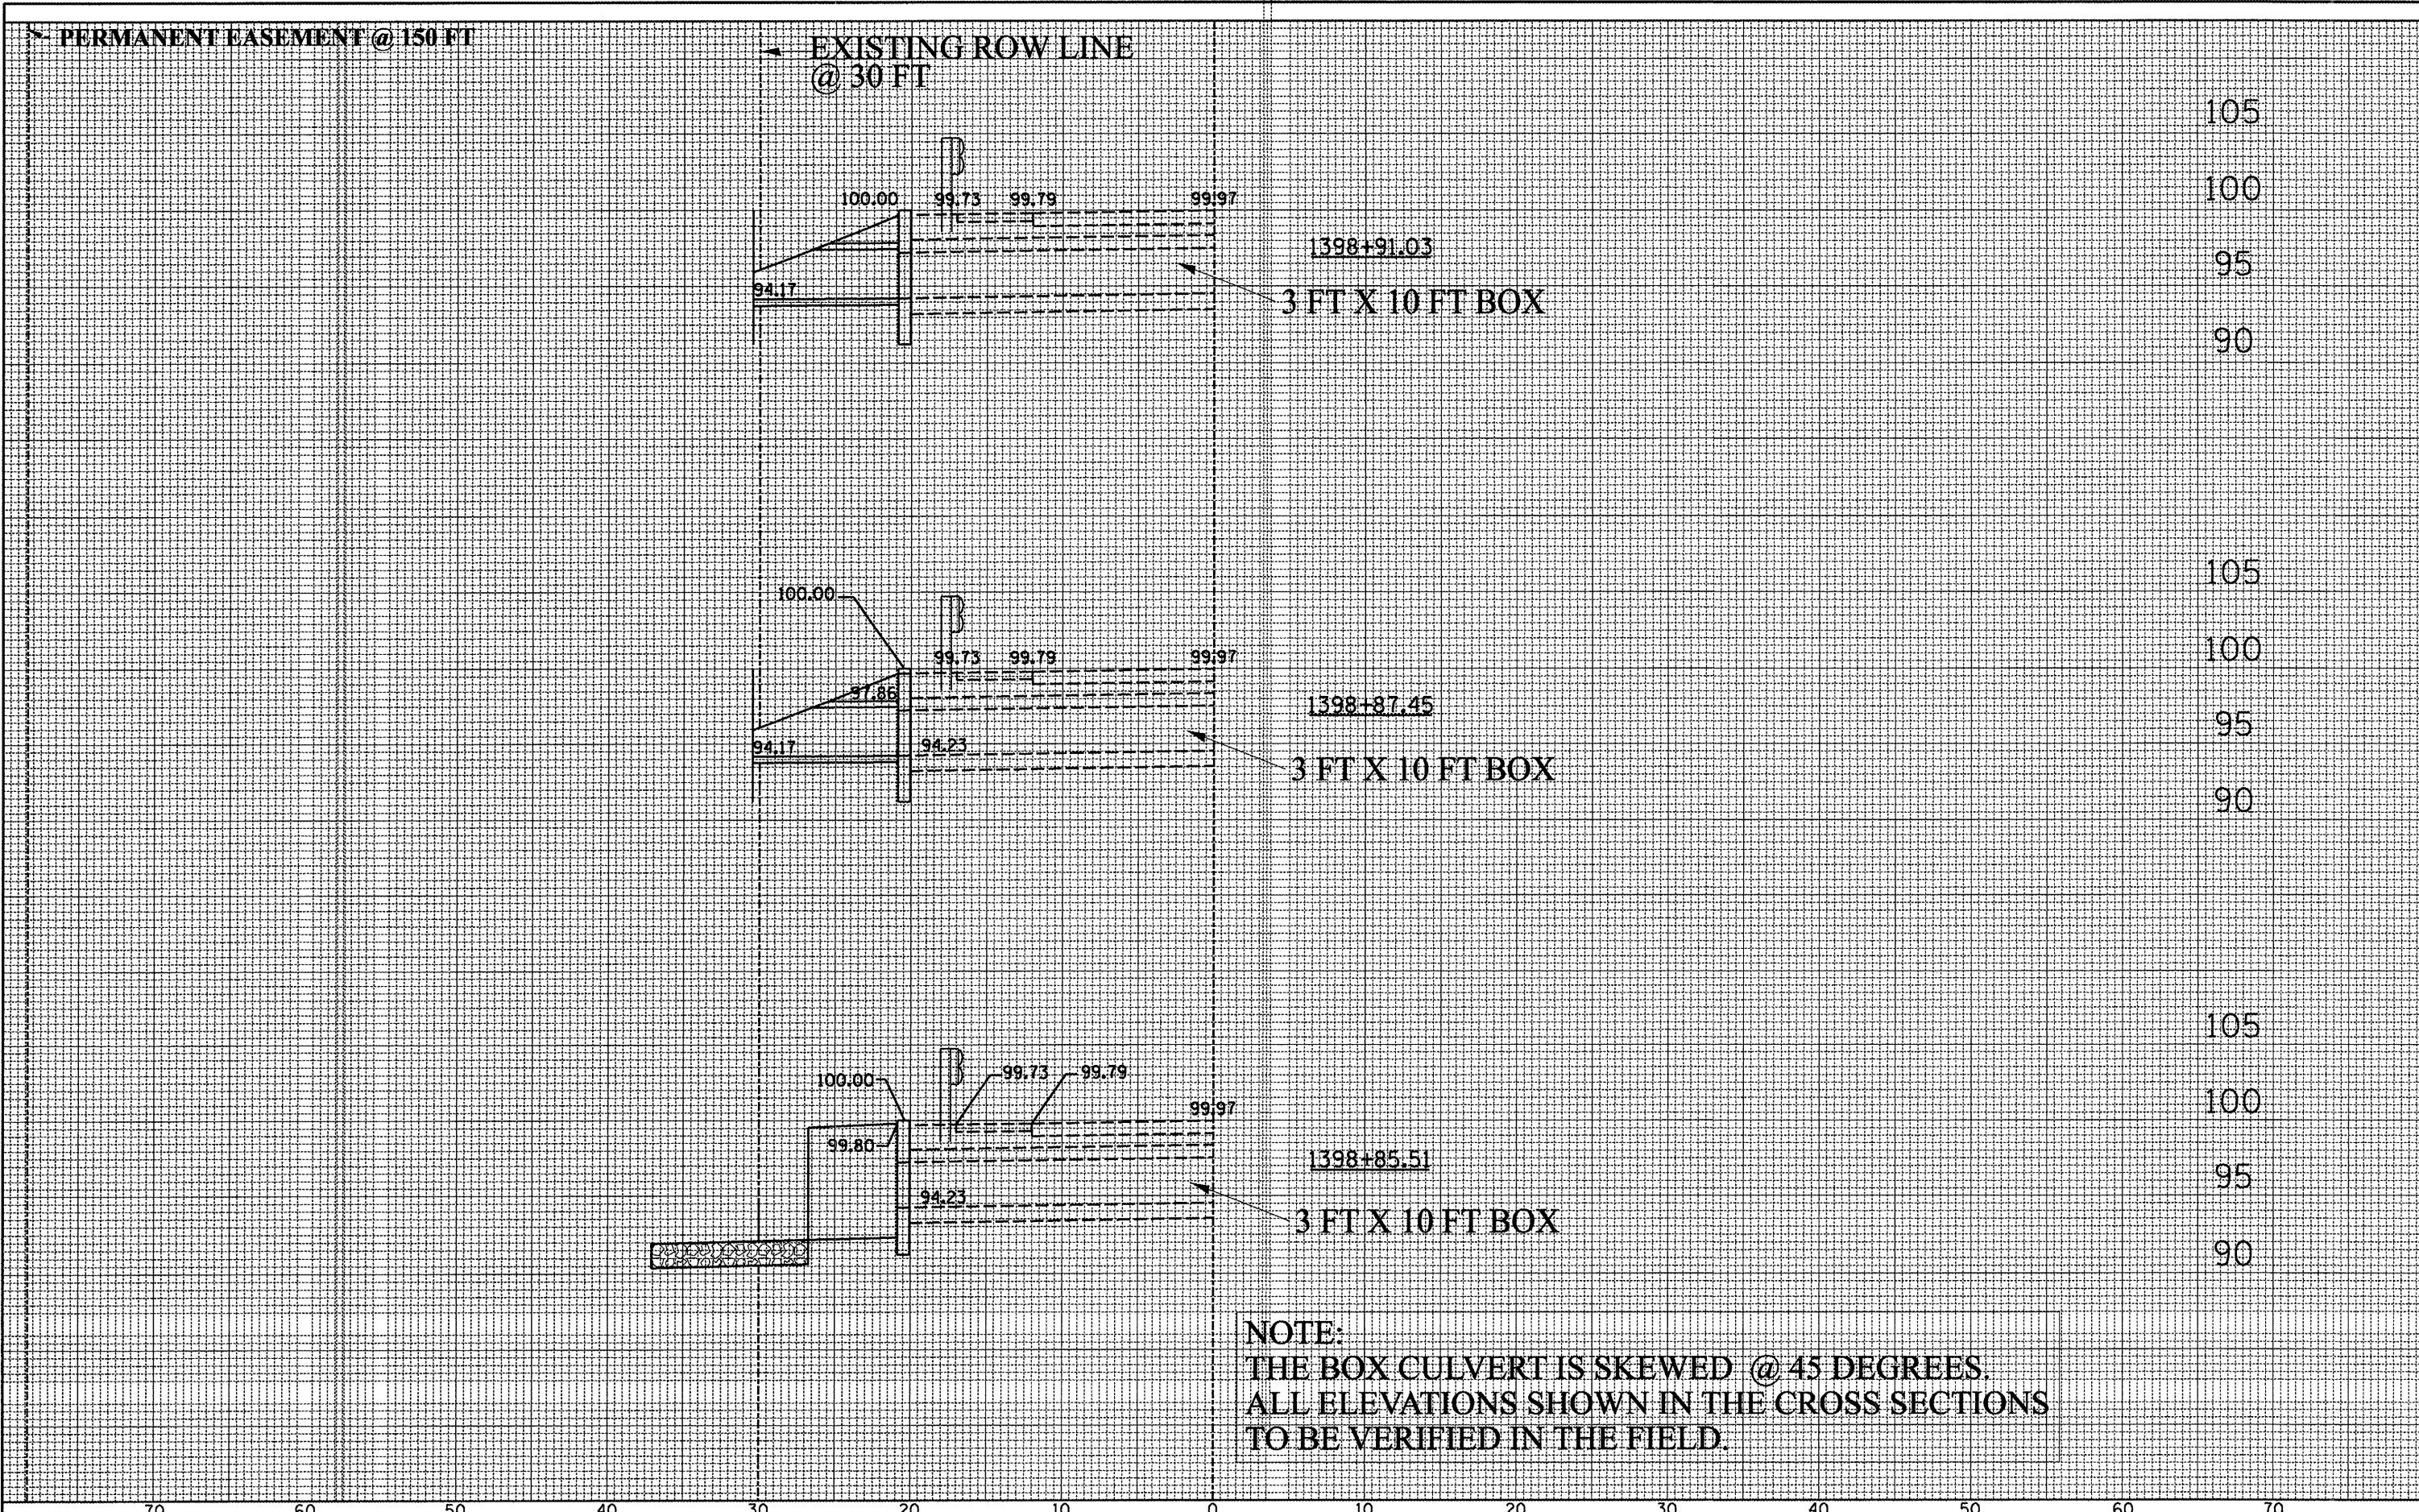

**NOTE:**  
 THE BOX CULVERT IS SKEWED @ 45 DEGREES.  
 ALL ELEVATIONS SHOWN IN THE CROSS SECTIONS  
 TO BE VERIFIED IN THE FIELD.

70	60	50	40	30	20	10	0	10	20	30	40	50	60	70							
STATE OF ILLINOIS DEPARTMENT OF TRANSPORTATION												CROSS SECTION- IL 29									
												FAP	FAU	SECTION	COUNTY	TOTAL SHEETS	SHEET NO.				
												656	6757	D4 STRUCT. REPAIR 2008	TAZEWELL	32	31				
												IL 29	US 150	CONTRACT NO. 68921							
												SCALE:		SHEET NO. OF SHEETS		STA.	TO STA.	FED. ROAD DIST. NO.		ILLINOIS FED. AID PROJECT	