


FILE\$ \$XXXX\$

FAP RTE	SECTION	COUNTY	TOTAL SHEETS	SHEET NO.
	60-15VB-1&2	MADISON	149	127
STA.	TO STA.			
FED. ROAD DIST. NO.	ILLINOIS	FED. AID PROJECT		
CONTRACT NO. 76634				

FIRM SURVEY NOTE BOOK NO.	SURVEYED	BY	DATE
	PLOTTED		
AREAS CHECKED	DATE	BY	DATE
	DATE		

ORIGINAL SURVEY NOTE BOOK NO.	SURVEYED	BY	DATE
	PLOTTED		
AREAS CHECKED	DATE	BY	DATE
	DATE		

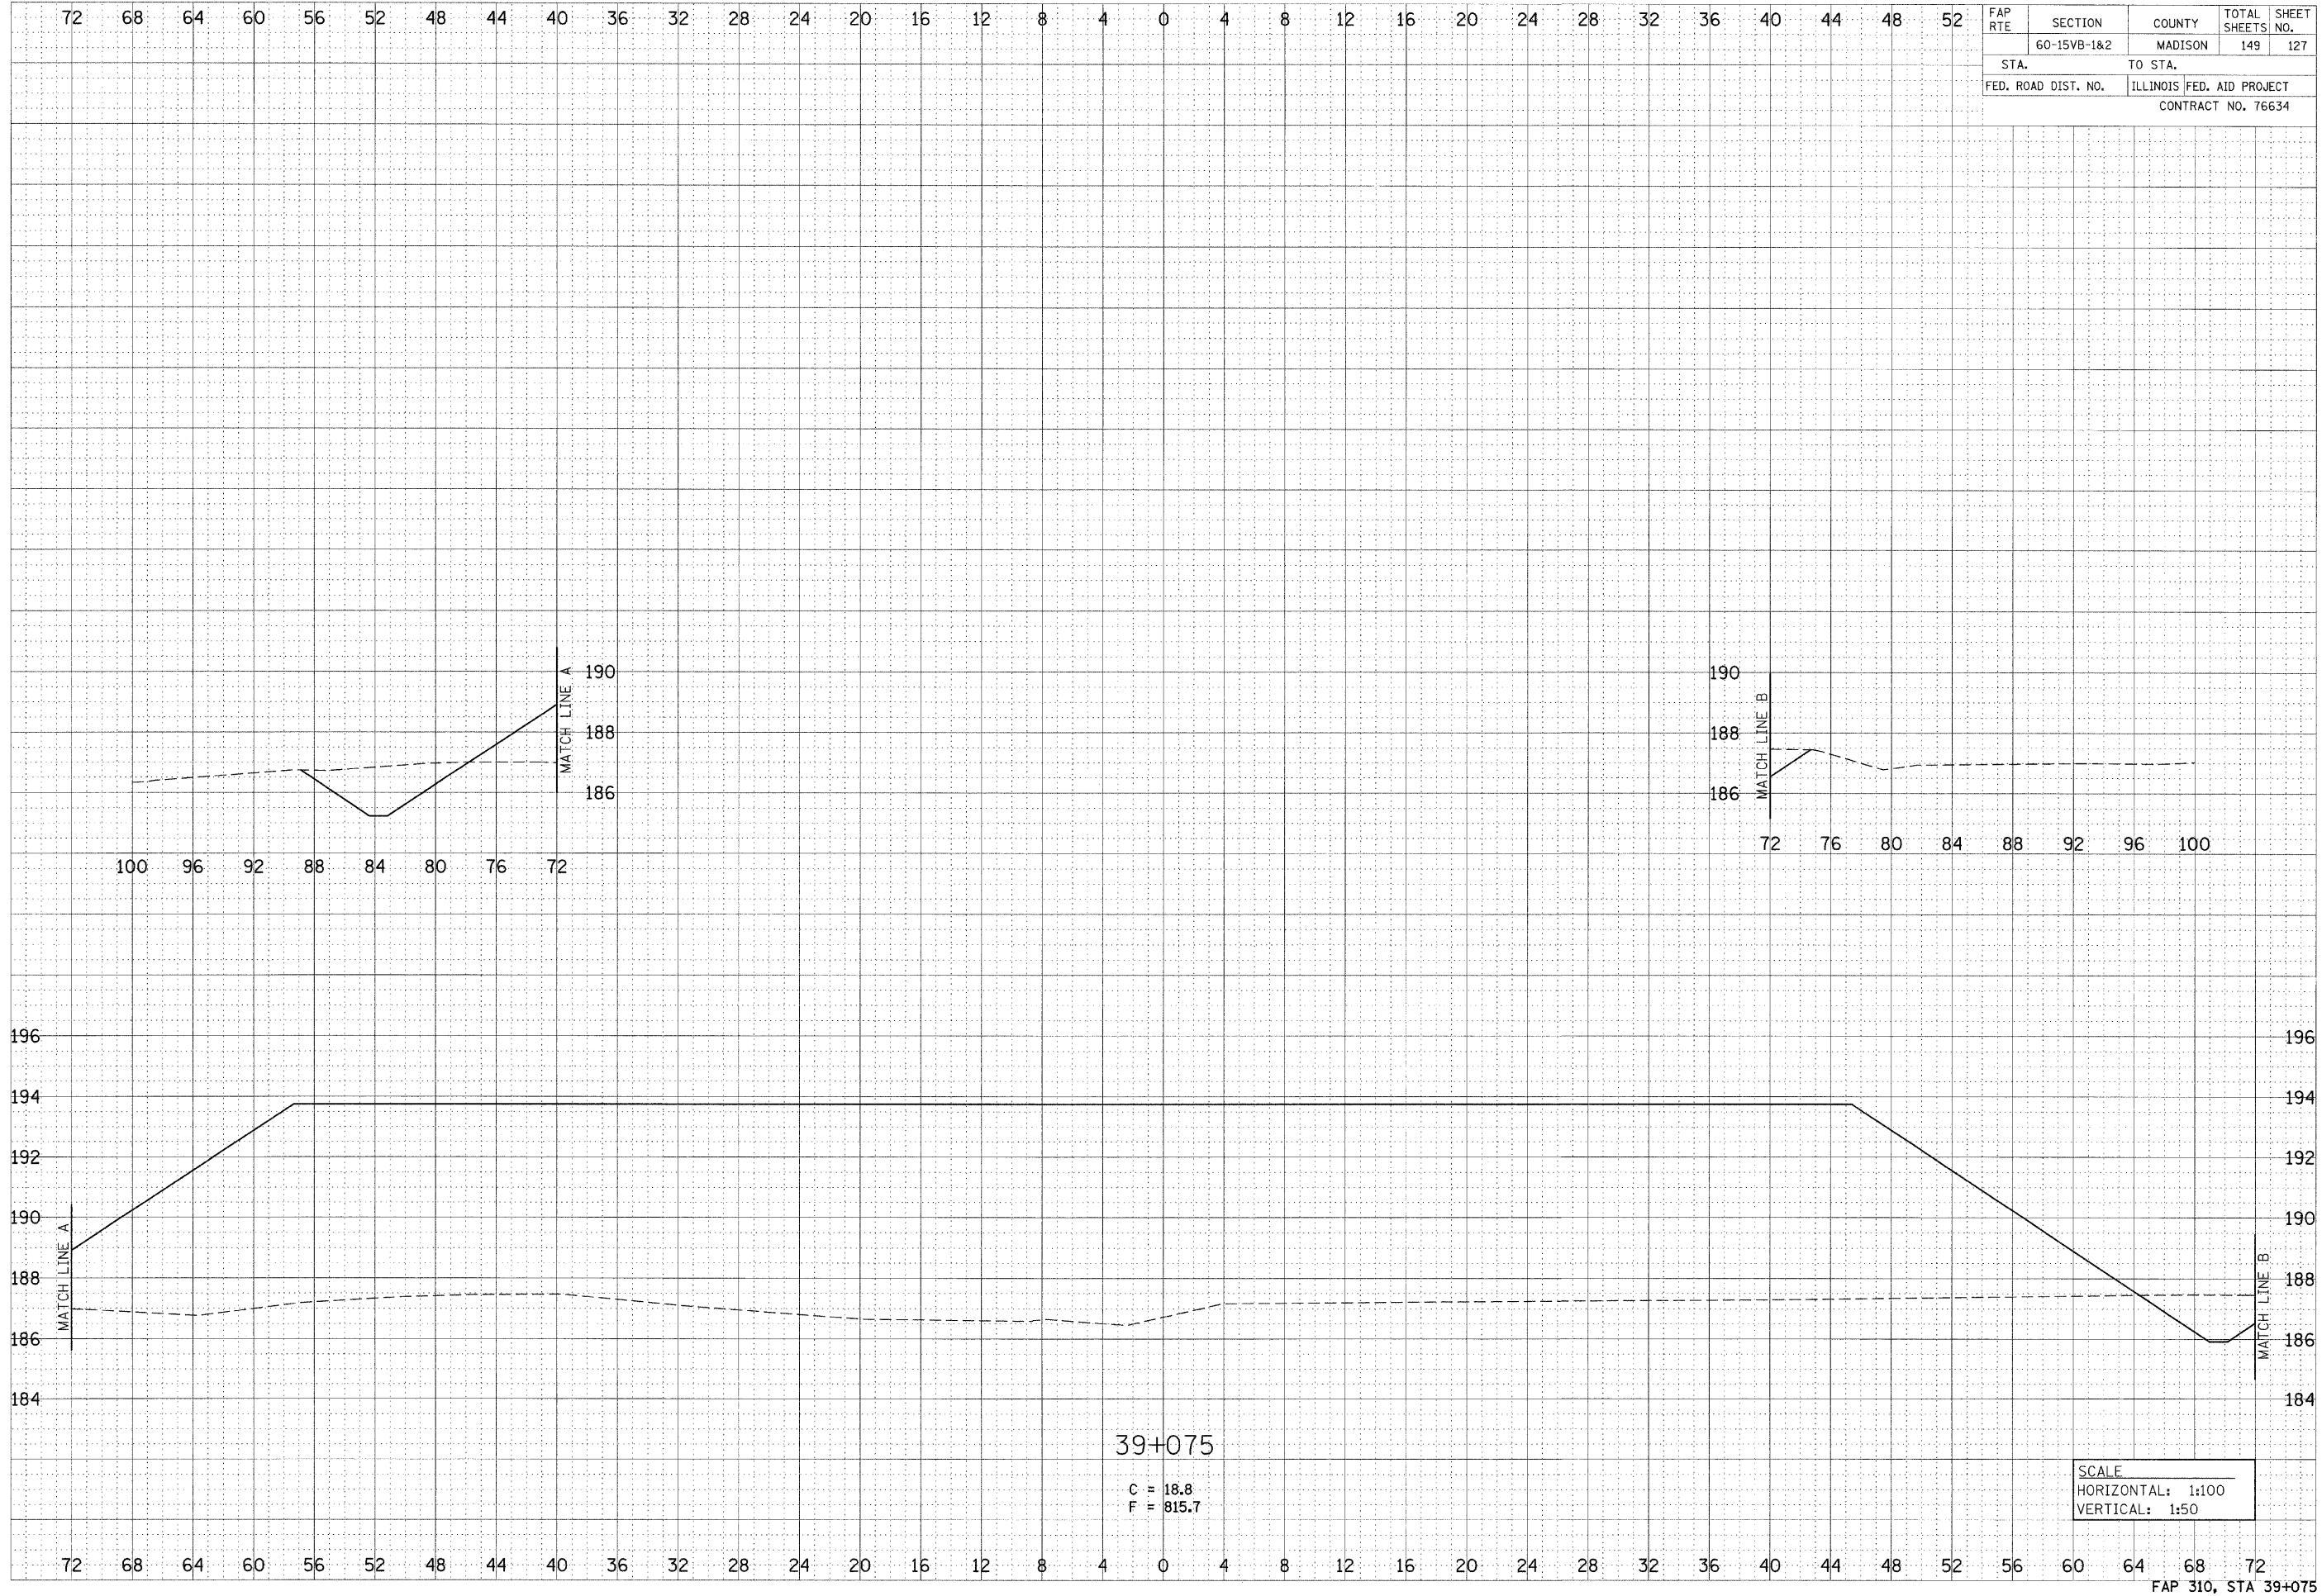

SCALE
 HORIZONTAL: 1:100
 VERTICAL: 1:50

Rev. Sheet 5-28-09