


\$XXX\$

	DATE
BY	
NO.	
AREAS CHECKED	
FINAL SURVEY NOTE BOOK NO.	
SURVEY PLOTTED TEMPLATE	

	DATE
BY	
NO.	
AREAS CHECKED	
ORIGINAL SURVEY NOTE BOOK NO.	
SURVEY PLOTTED TEMPLATE	

FAP RTE	SECTION	COUNTY	TOTAL SHEETS	SHEET NO.
	60-15VB-1&2	MADISON	149	133
STA.	TO STA.			
FED. ROAD DIST. NO.	ILLINOIS	FED. AID PROJECT		
	CONTRACT NO. 76634			

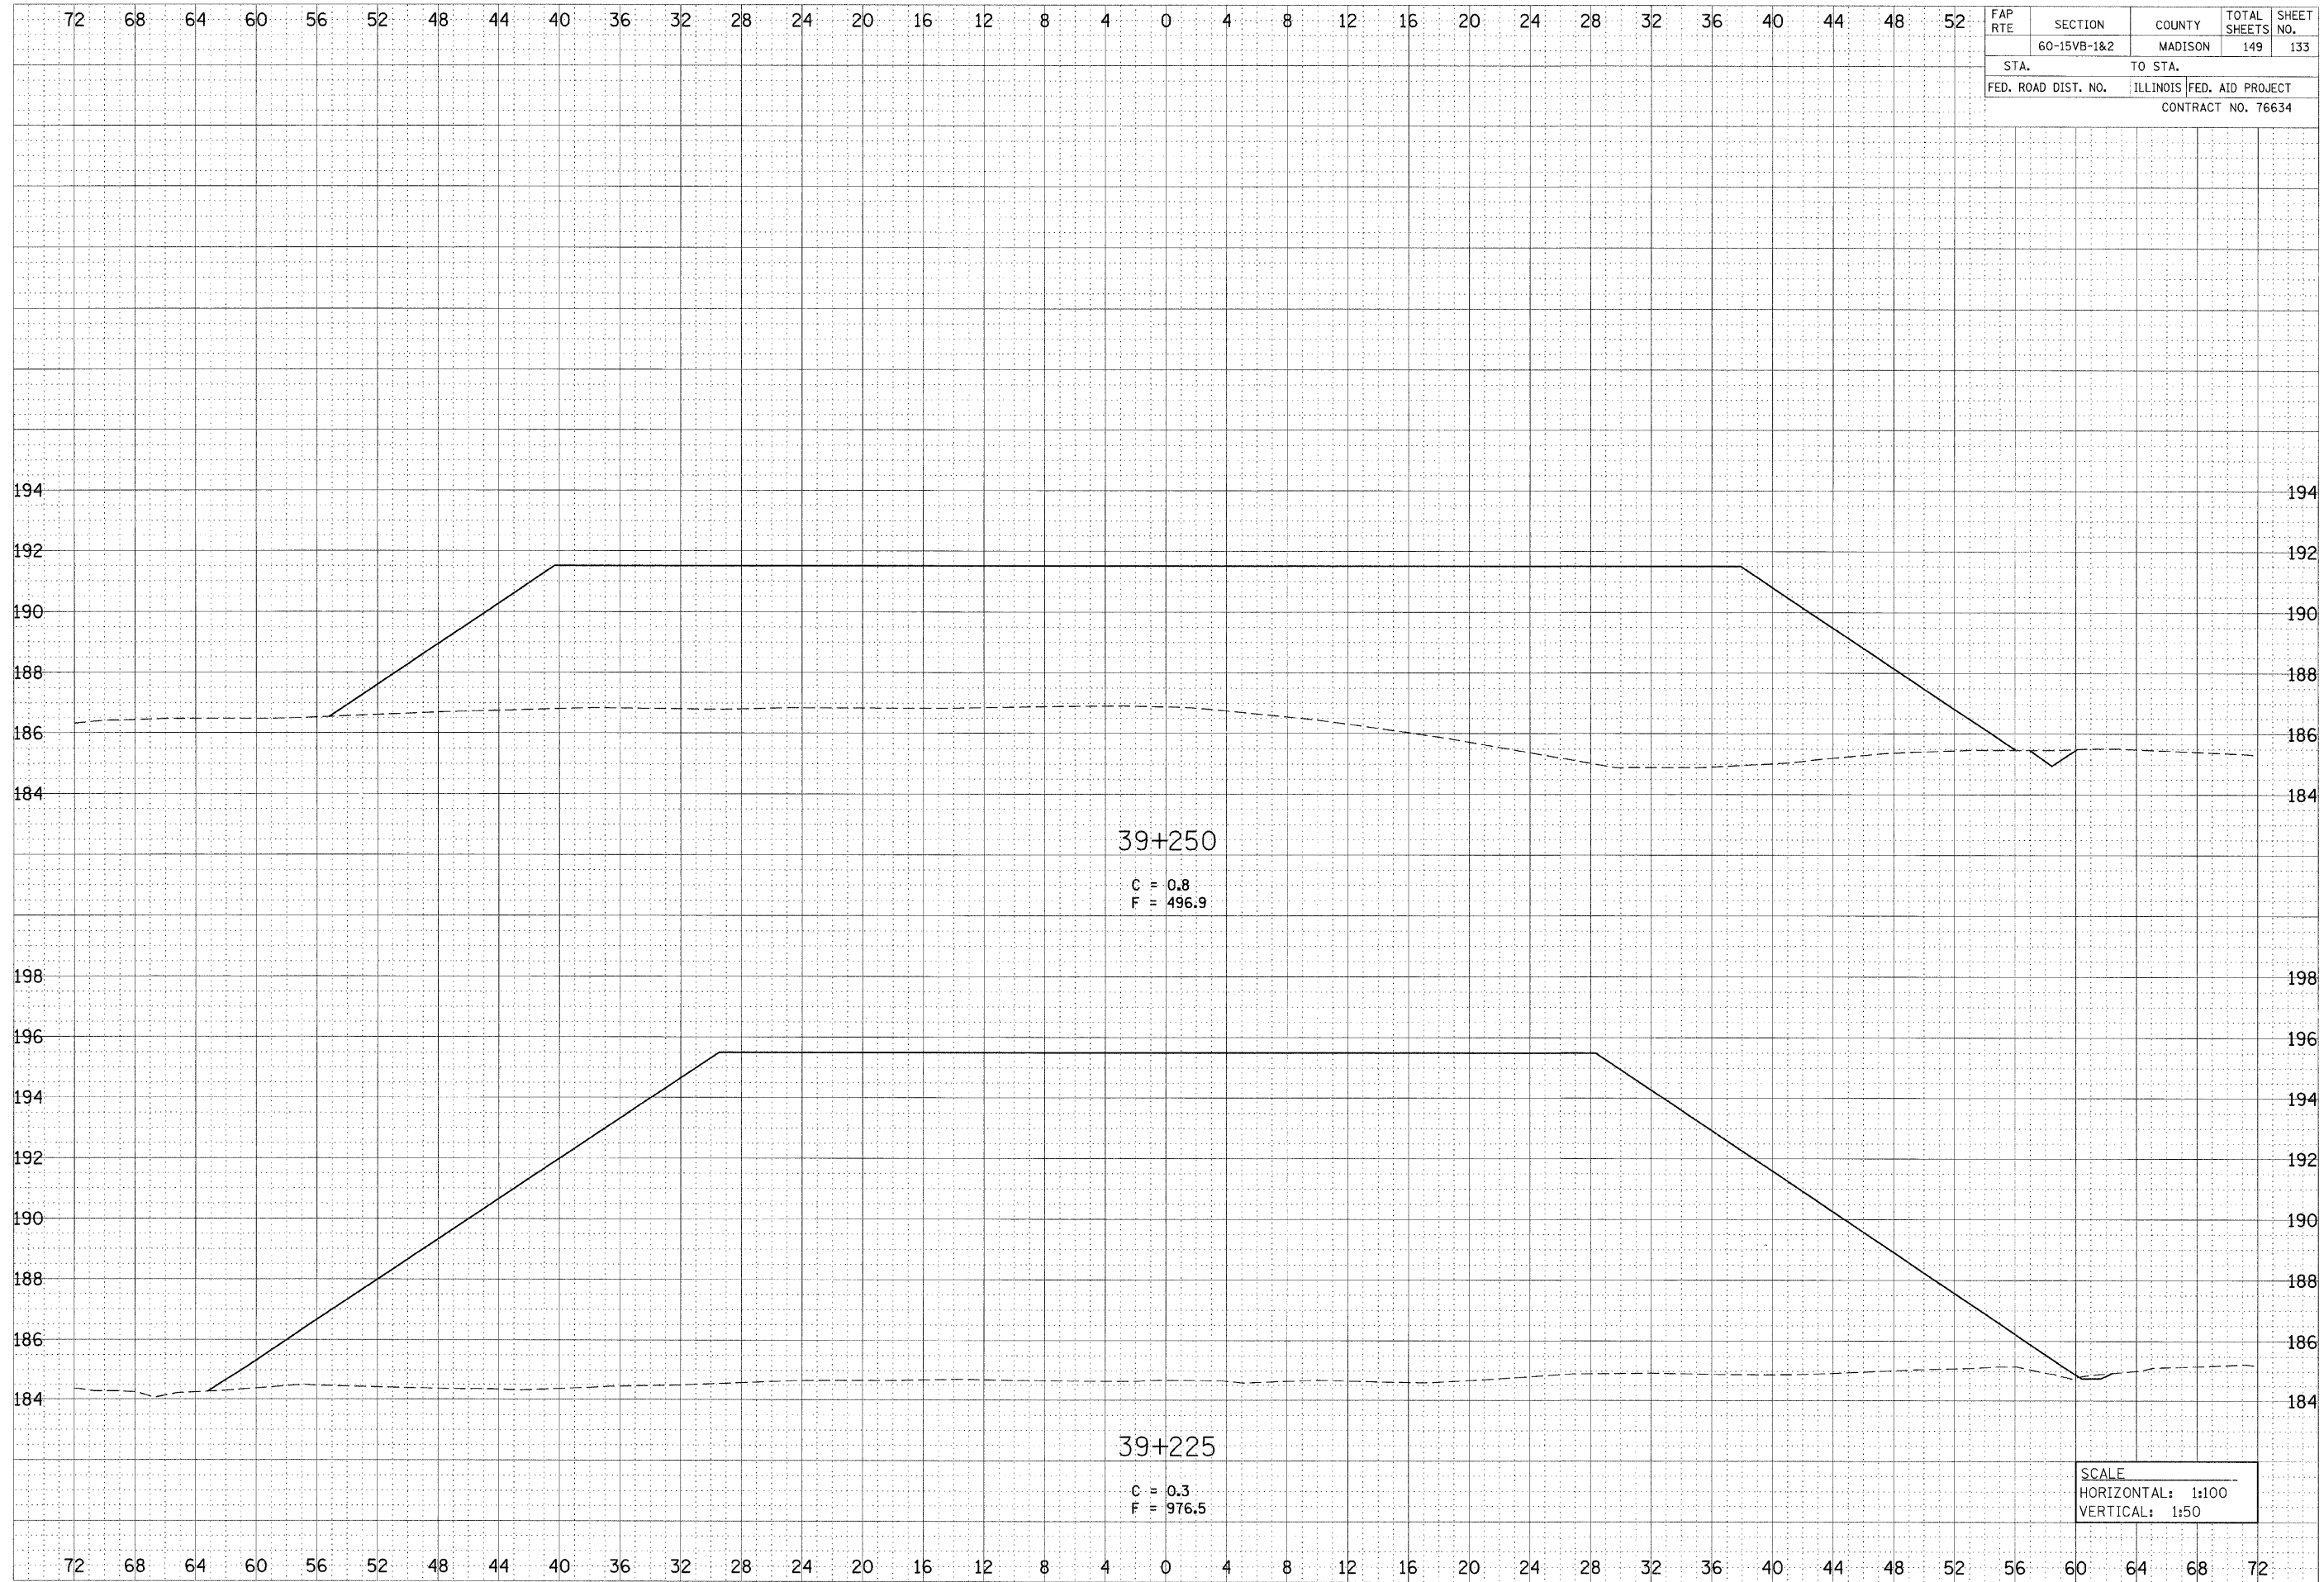

\$FILE\$