



FBI ROUTE	SECTION	COUNTY	TOTAL SHEETS	SHEET NO
70		MADISON	420	46
STA. 468+00		TO STA. 482+50		
CONTRACT NO.: 76709				
• 60-10K-1, 60-10HB				

PLAN	DESIGNED	BY	DATE
NO.	NOTES		
	PLANNING		
	ENGINEERING		
	CHECKED		
	DATE		

PROFILE	DESIGNED	BY	DATE
NO.	NOTES		
	PLANNING		
	ENGINEERING		
	CHECKED		
	DATE		

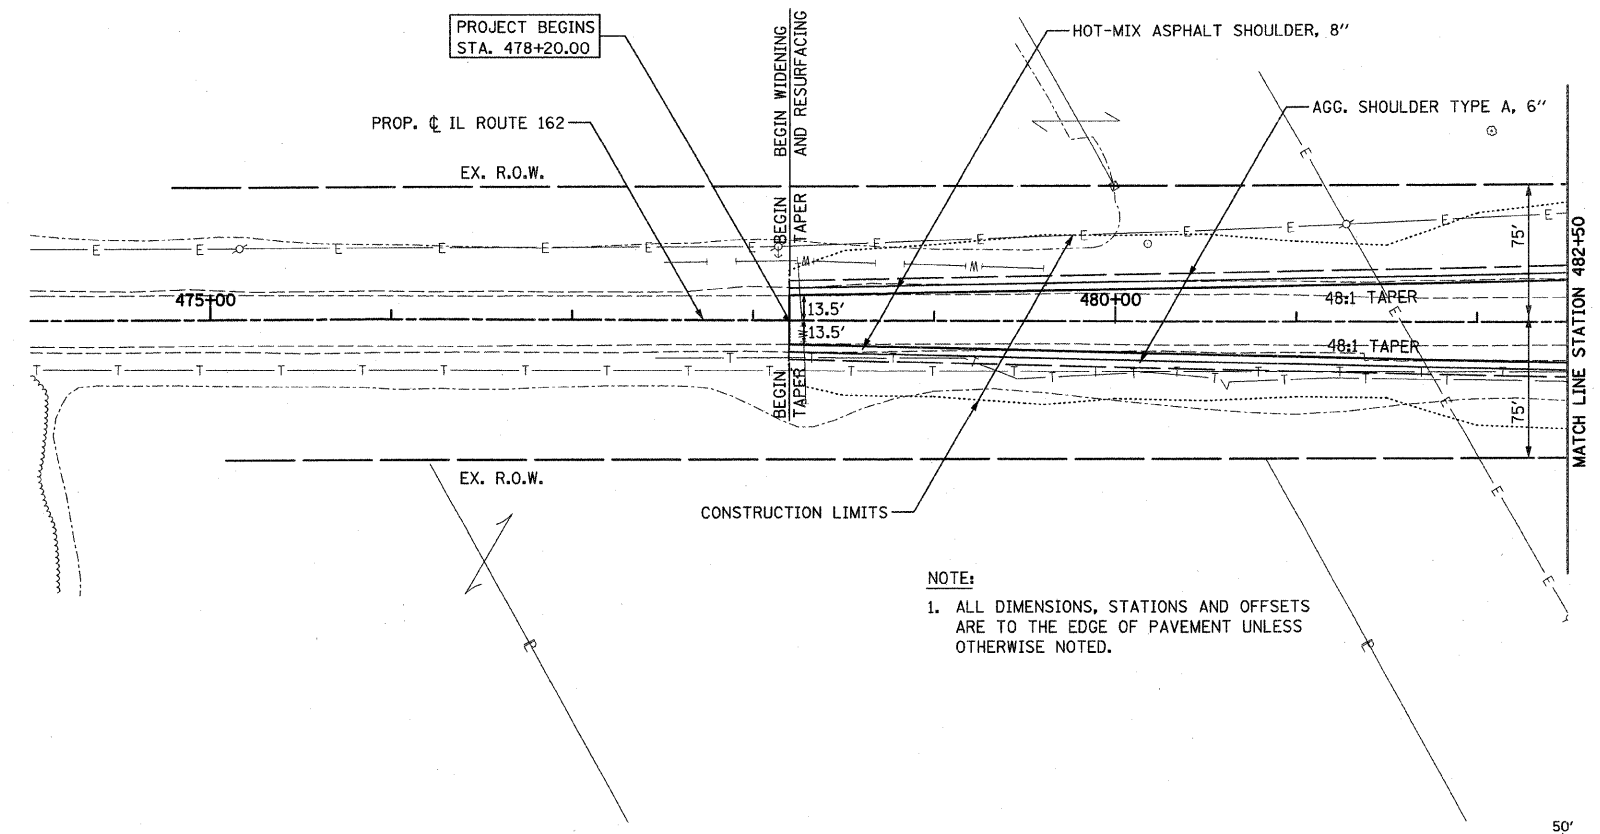

NOTE:
1. ALL DIMENSIONS, STATIONS AND OFFSETS ARE TO THE EDGE OF PAVEMENT UNLESS OTHERWISE NOTED.

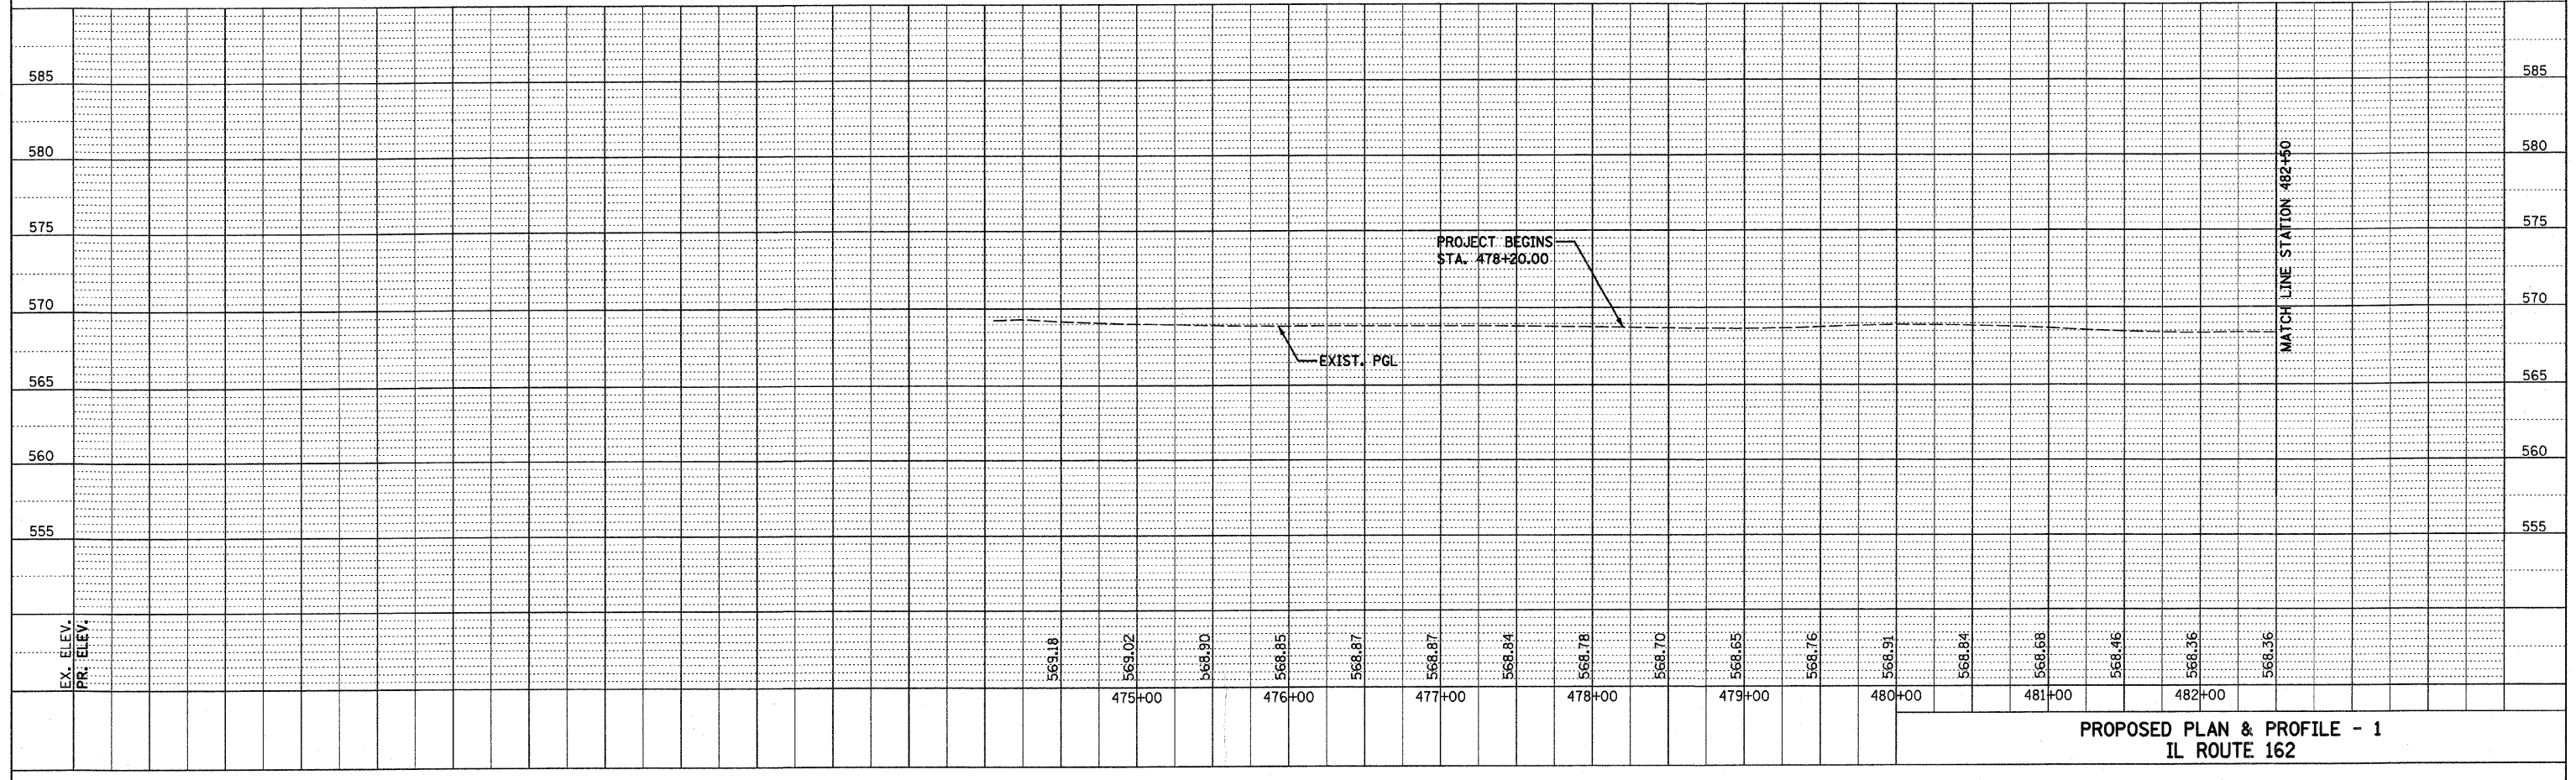

PROPOSED PLAN & PROFILE - 1
IL ROUTE 162

PLOT DATE: *DATE-TIME*

DGN-SPEC
*REF- 236c1p01.dgn
*REF- 236c-w1.dgn
*REF- 236c-v01.dgn
*REF- 236c-hz01.dgn
*REF- 236c-cc01.dgn